


PROJECT NO.	SHEET NO.	TOTAL SHEETS
2018CPT.13.06.10811, 2018CPT.13.06.20811, 2018CPT.13.06.20812	13	

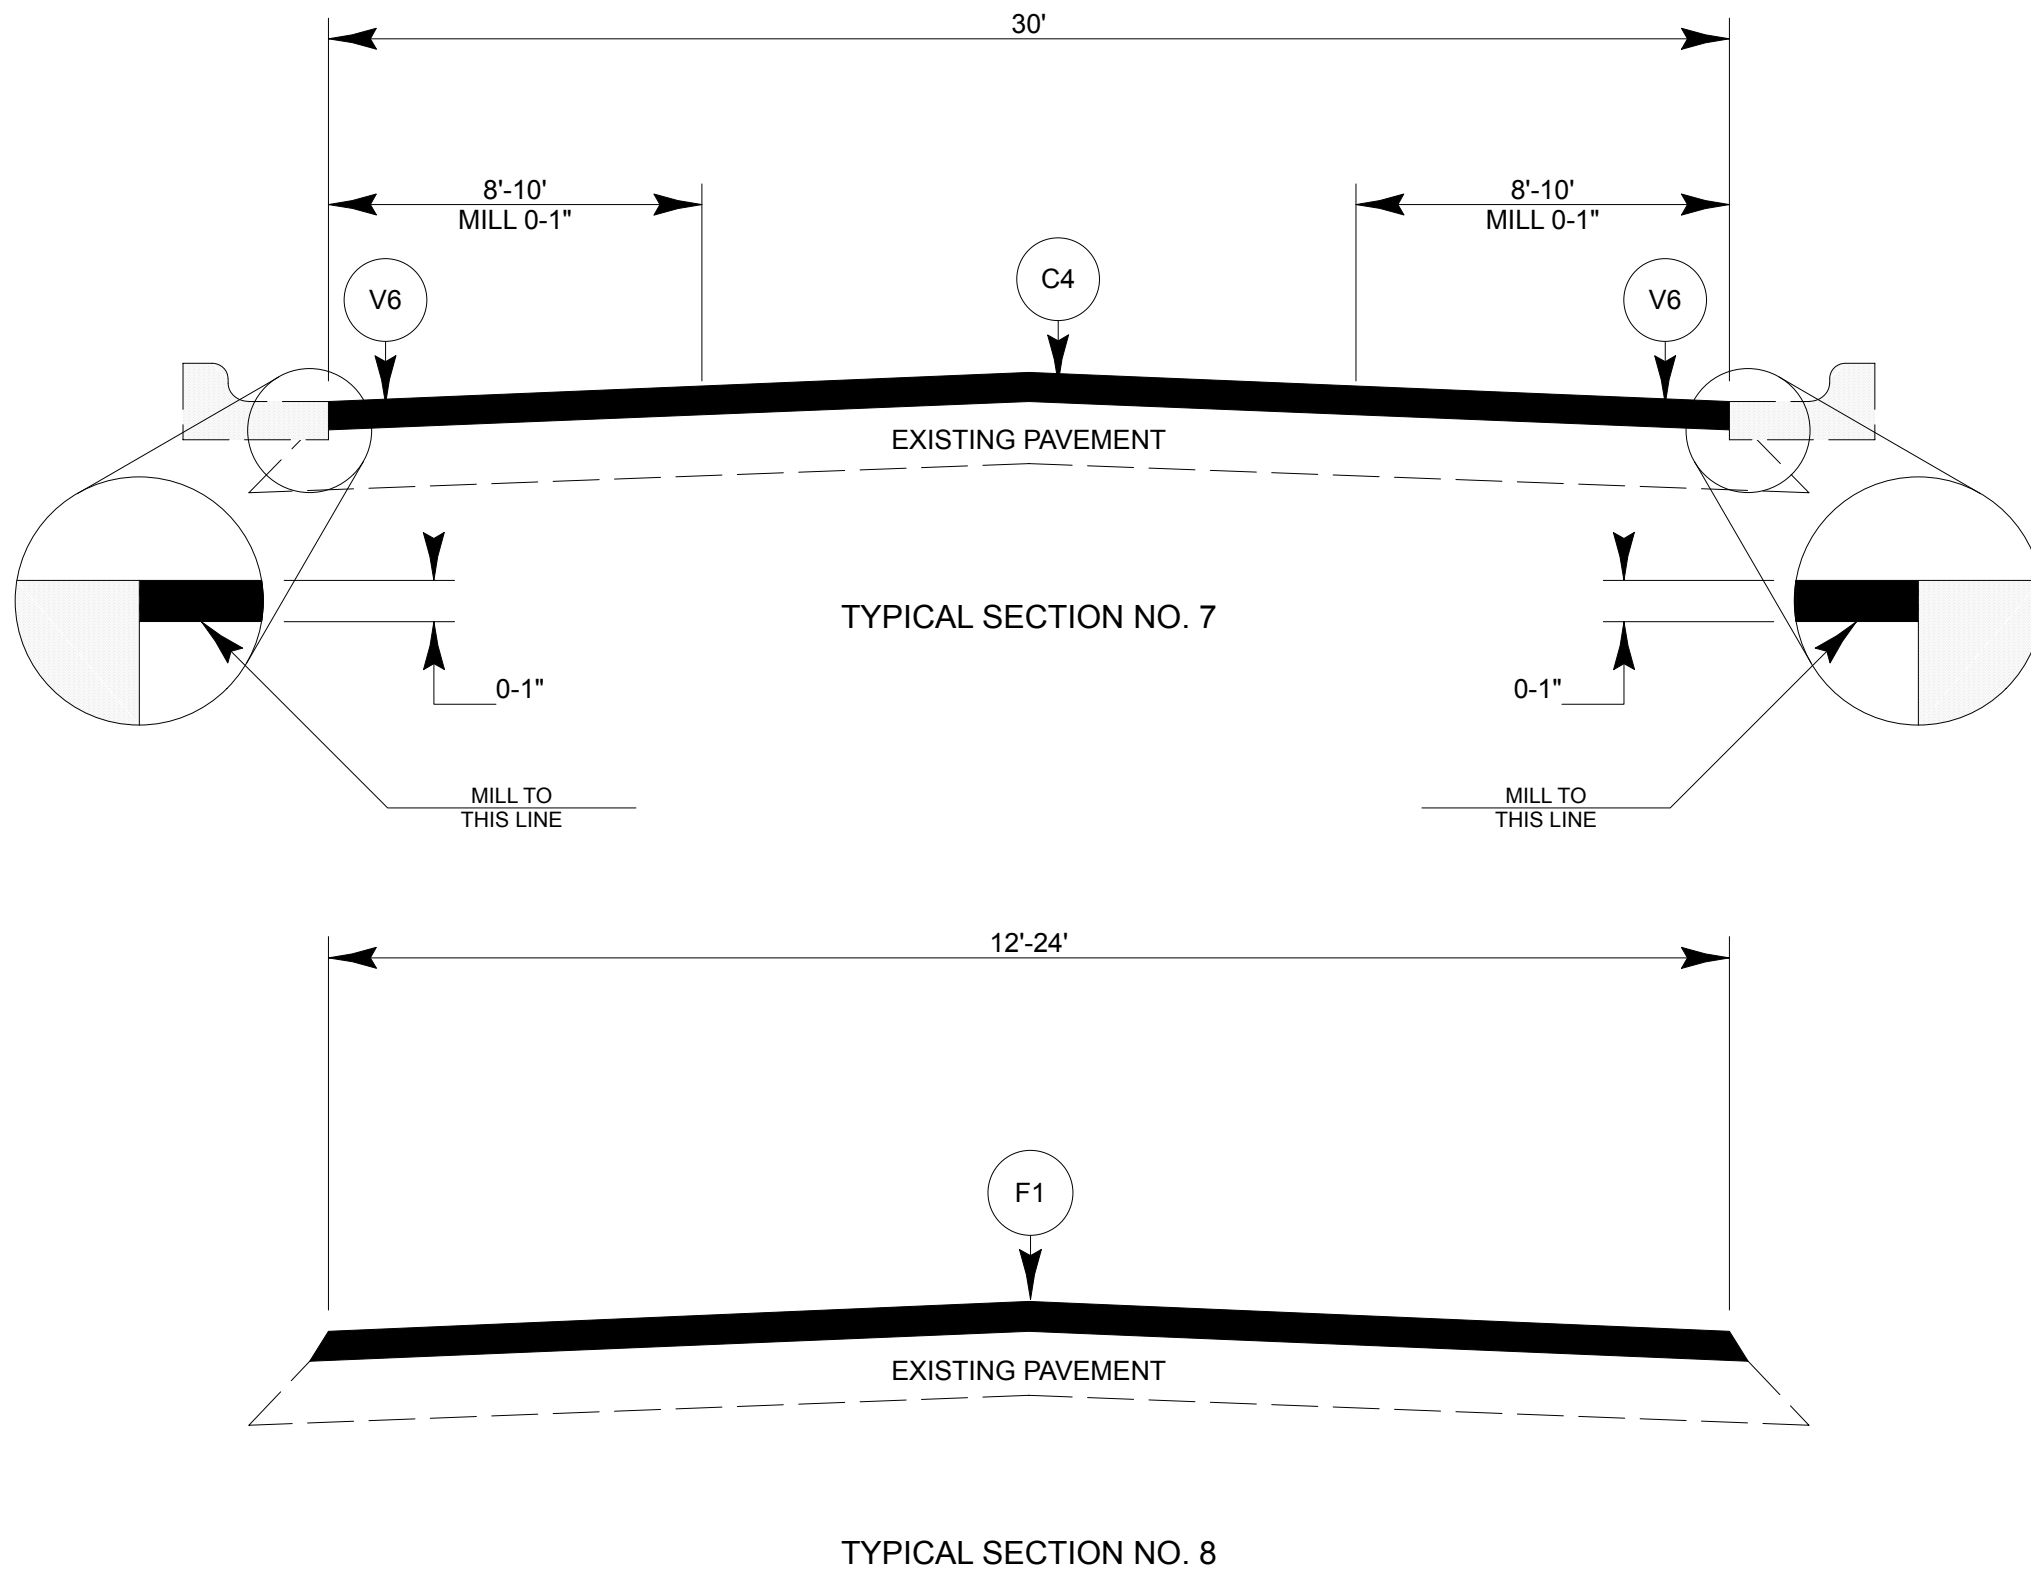

**RUTHERFORD COUNTY**