



PROJECT NO.	SHEET NO.	TOTAL SHEETS
2018CPT.13.06.10811, 2018CPT.13.06.20811, 2018CPT.13.06.20812	15	

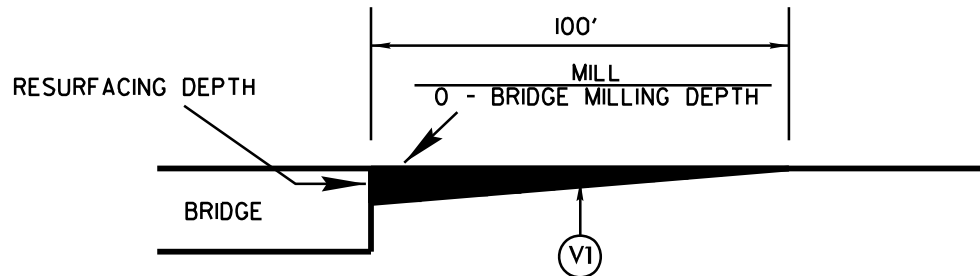

MILLING DETAIL AT BRIDGE APPROACHES

WHERE BRIDGES WILL NOT BE RESURFACED, OR WILL BE MILLED AND RESURFACED. THIS WILL BE PAID FOR AS INCIDENTAL MILLING. USE AT BRIDGE NUMBERS: 36 AND 53 ON MAP 2, BRIDGE ON MAP 6, 162 AND 289 ON MAP 11, 46 ON MAP 115/130, 41 ON MAP 12.

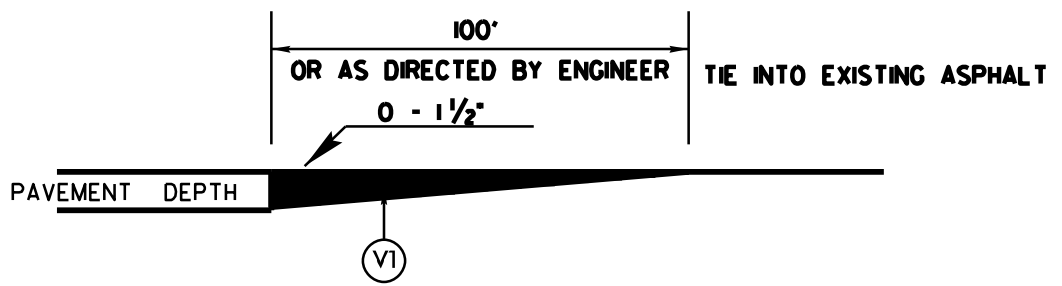

DETAIL TO TIE INTO EXIST PAVEMENT

THE CONTRACTOR'S ATTENTION IS DIRECTED TO THE FACT THAT HE WILL BE REQUIRED TO MILL THE EXISTING ASPHALT PAVEMENT TO ENSURE A PROPER TIE-IN WITH THE EXISTING SURFACE AT THE BEGINNING, END AND Y LINES OF EACH MAP TO BE RESURFACED WITH ASPHALT CONC SURFACE COURSE, TYPE S9.5B. THIS WILL BE PAID FOR AS INCIDENTAL MILLING.

