

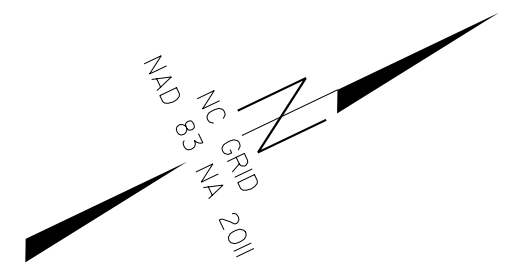


5/14/99

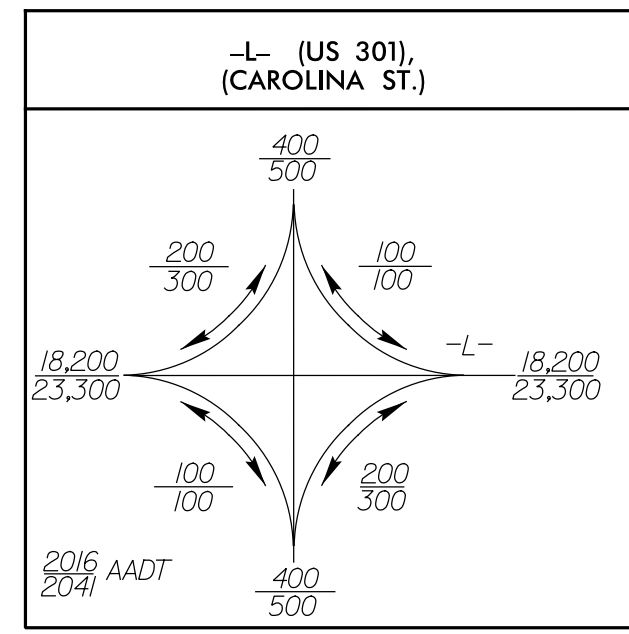

PROJECT REFERENCE NO. U-5935		SHEET NO. 8	
RW SHEET NO.			
ROADWAY DESIGN ENGINEER SEAL 034367 DODD H. BUCKNER		HYDRAULICS ENGINEER SEAL 039102 BRANDON T. BARRMAN	
DOCUMENT NOT CONSIDERED FINAL UNLESS ALL SIGNATURES COMPLETED			
Michael Baker Engineering, Inc. 1133 SE Glenborough Parkway Durham, NC 27518 NC License: F-10684		ECOLOGICAL ENGINEERING 1133 SE Glenborough Parkway Durham, NC 27518 NC License: F-10684	

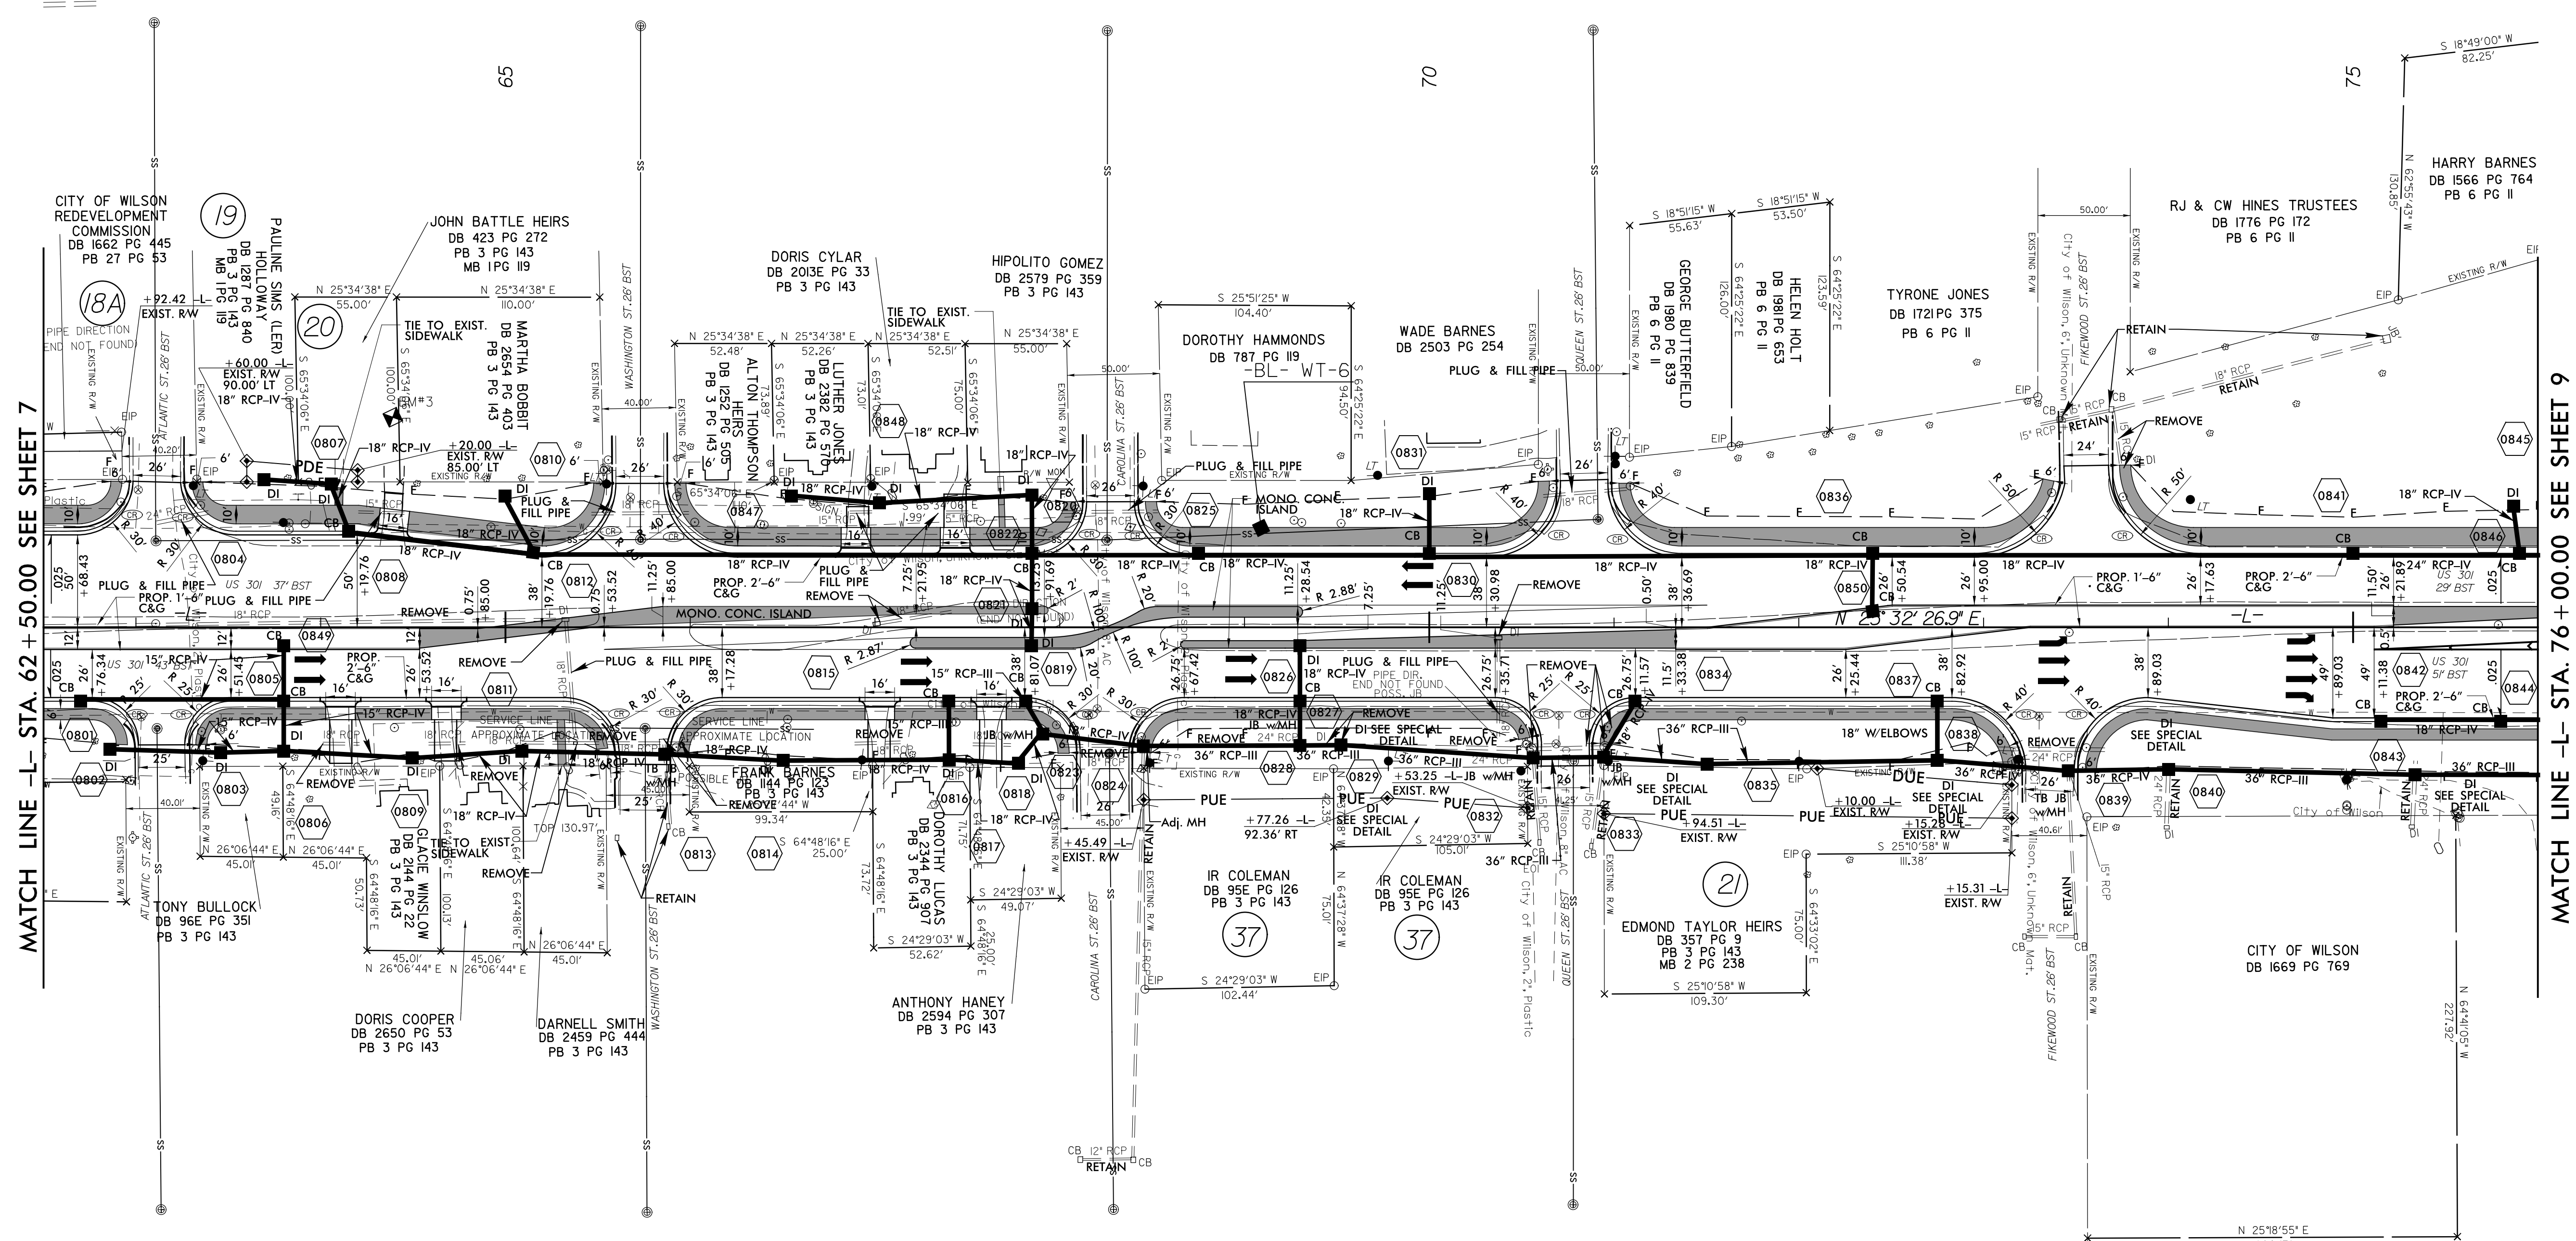

MATCH LINE -L- STA. 62 + 50.00 SEE SHEET 7

MATCH LINE -L- STA. 76 + 00.00 SEE SHEET 9

R:\00-JUL-2017 15:31\1-5935-RDY-SHT_08.dgn

FIKWOOD RETAIL LLC
DB 2268 PG 497

FOR -L- PROFILE SEE SHEETS 18 & 19