
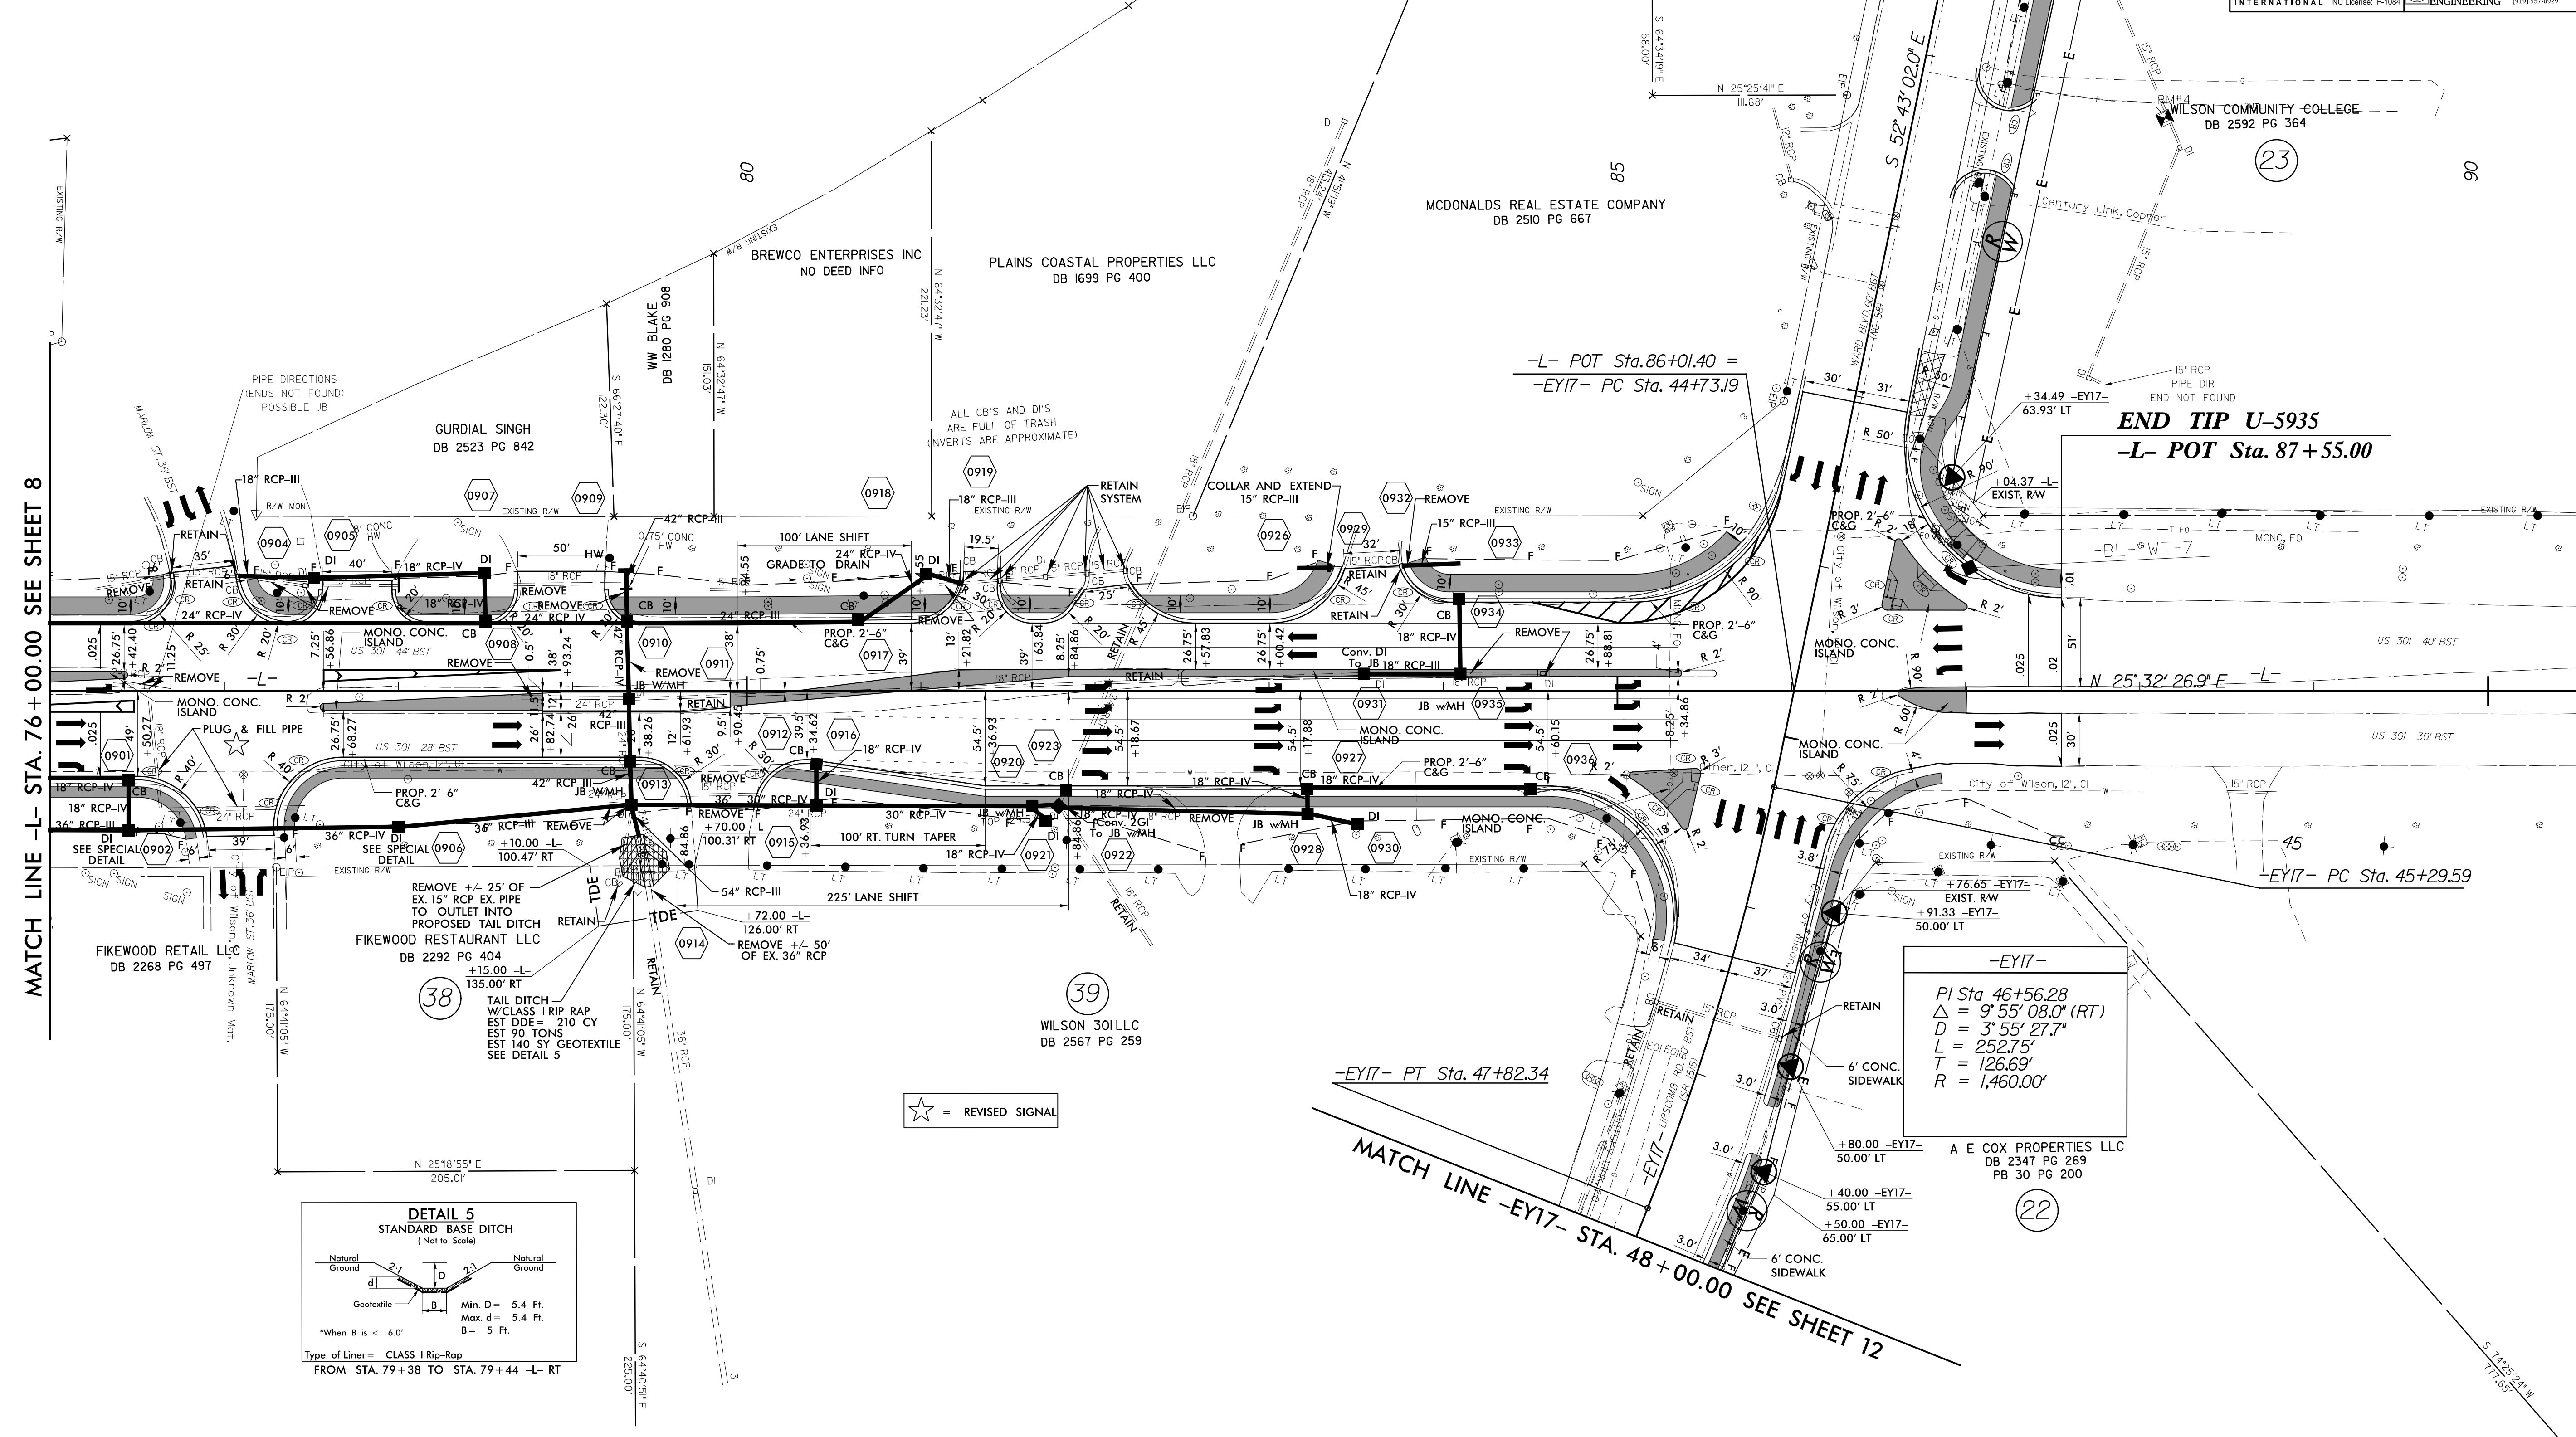


PROJECT REFERENCE NO. U-5935	SHEET NO. 9
RW SHEET NO.	
ROADWAY DESIGN ENGINEER SEAL 034367 WOOD H. BUCKNER 7/11/2017	HYDRAULICS ENGINEER SEAL 039102 BRANDON T. BARRMAN 7/11/2017
DOCUMENT NOT CONSIDERED FINAL UNLESS ALL SIGNATURES COMPLETED	
Michael Baker Engineering, Inc. 1100 Research Pkwy Suite 600 Cary, NC 27518 NC License: F-10684	ECOLOGICAL ENGINEERING 1100 Research Pkwy Suite 101 Cary, NC 27518 (919) 557-9929

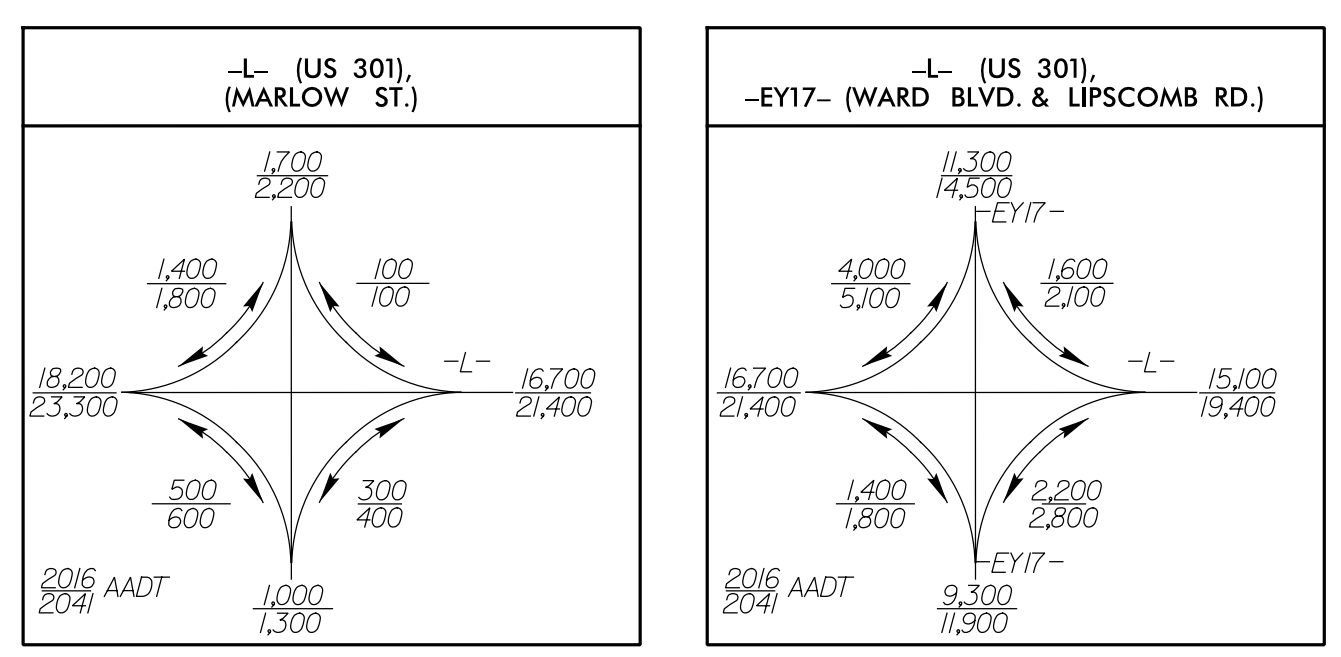

5/14/1999

11-JUL-2017 14:21 U-5935-L-RDY_SHT_09.dgn