


PROJECT REFERENCE NO. U-5935	SHEET NO. 11
RW SHEET NO.	
ROADWAY DESIGN ENGINEER	HYDRAULICS ENGINEER
<p><b>DOCUMENT NOT CONSIDERED FINAL UNLESS ALL SIGNATURES COMPLETED</b></p>	

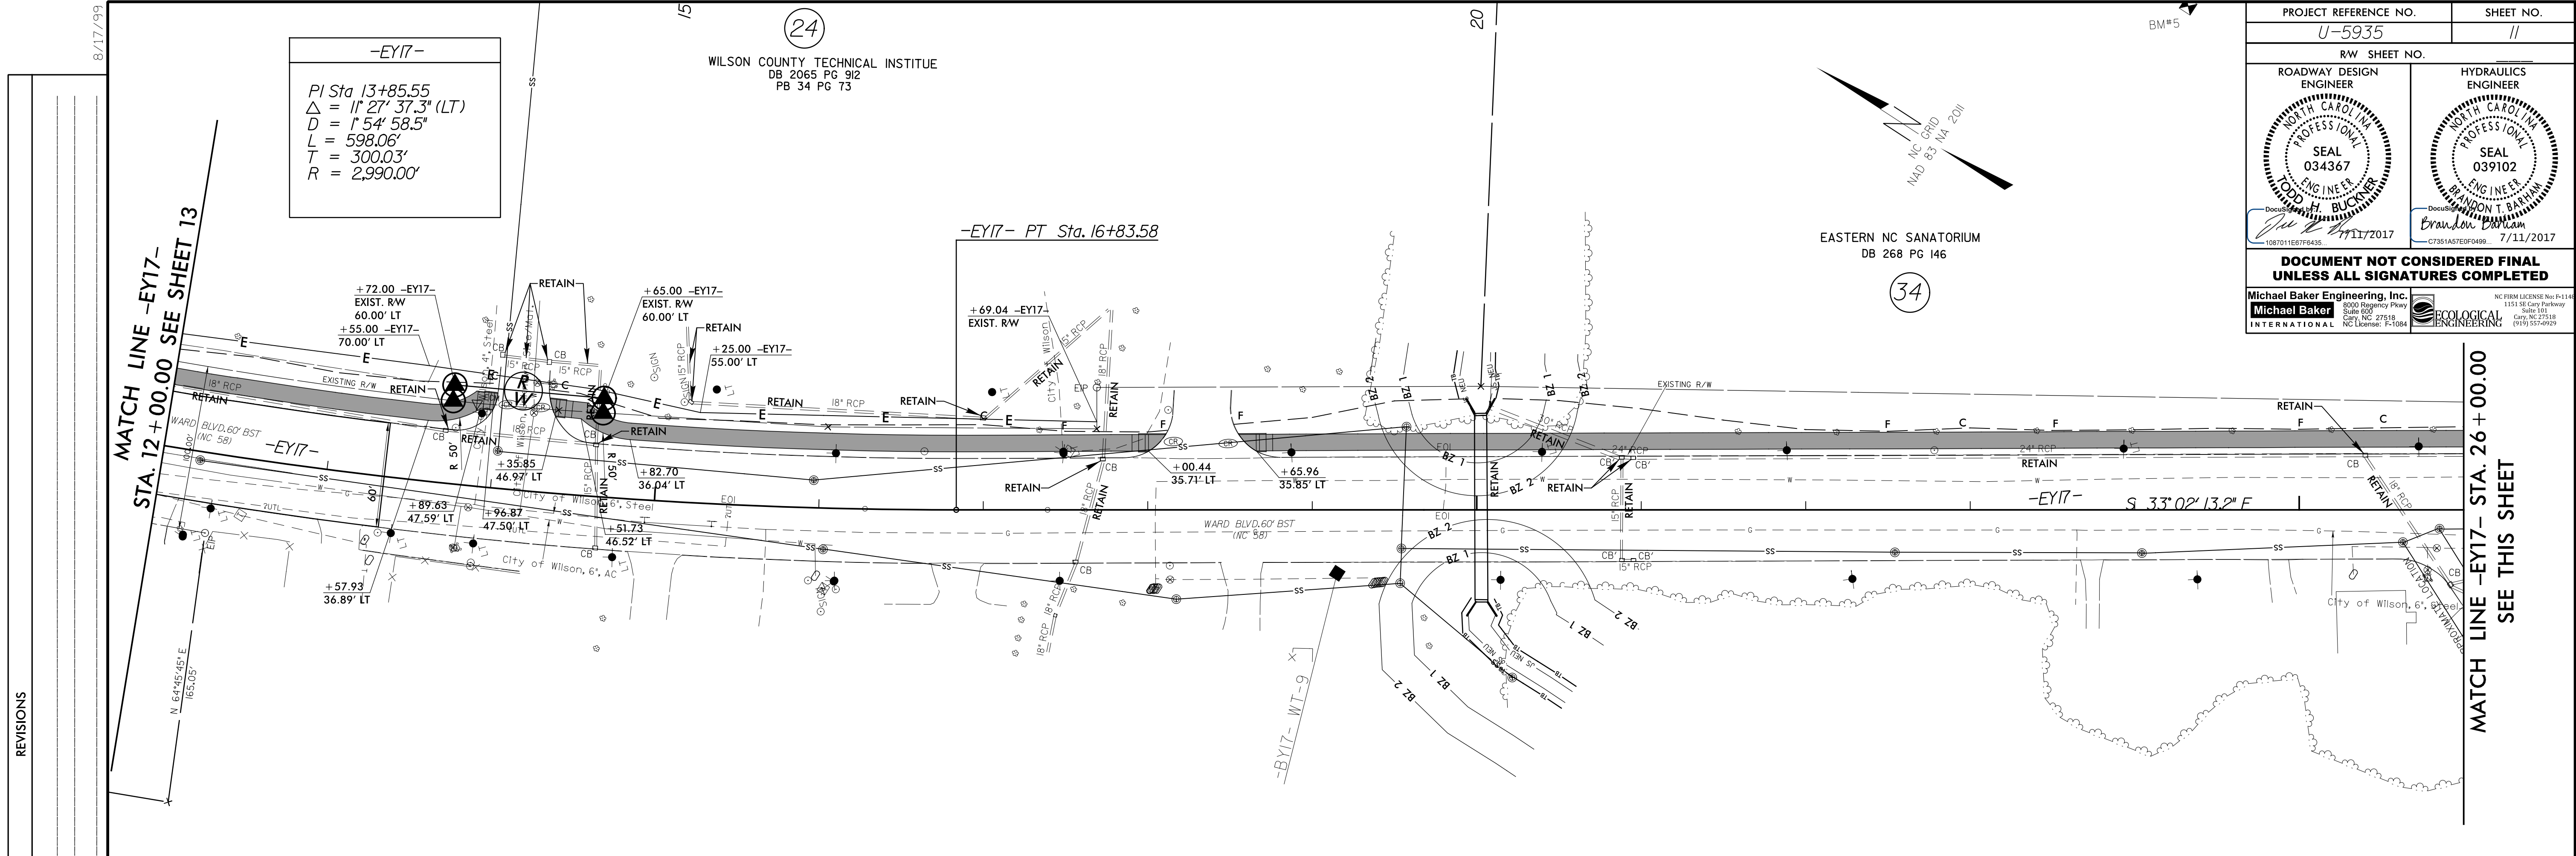

R:\11-2017\422\U-5935-RDY-SHT-11.dgn  
3/3/2018 10:58:33 AM