
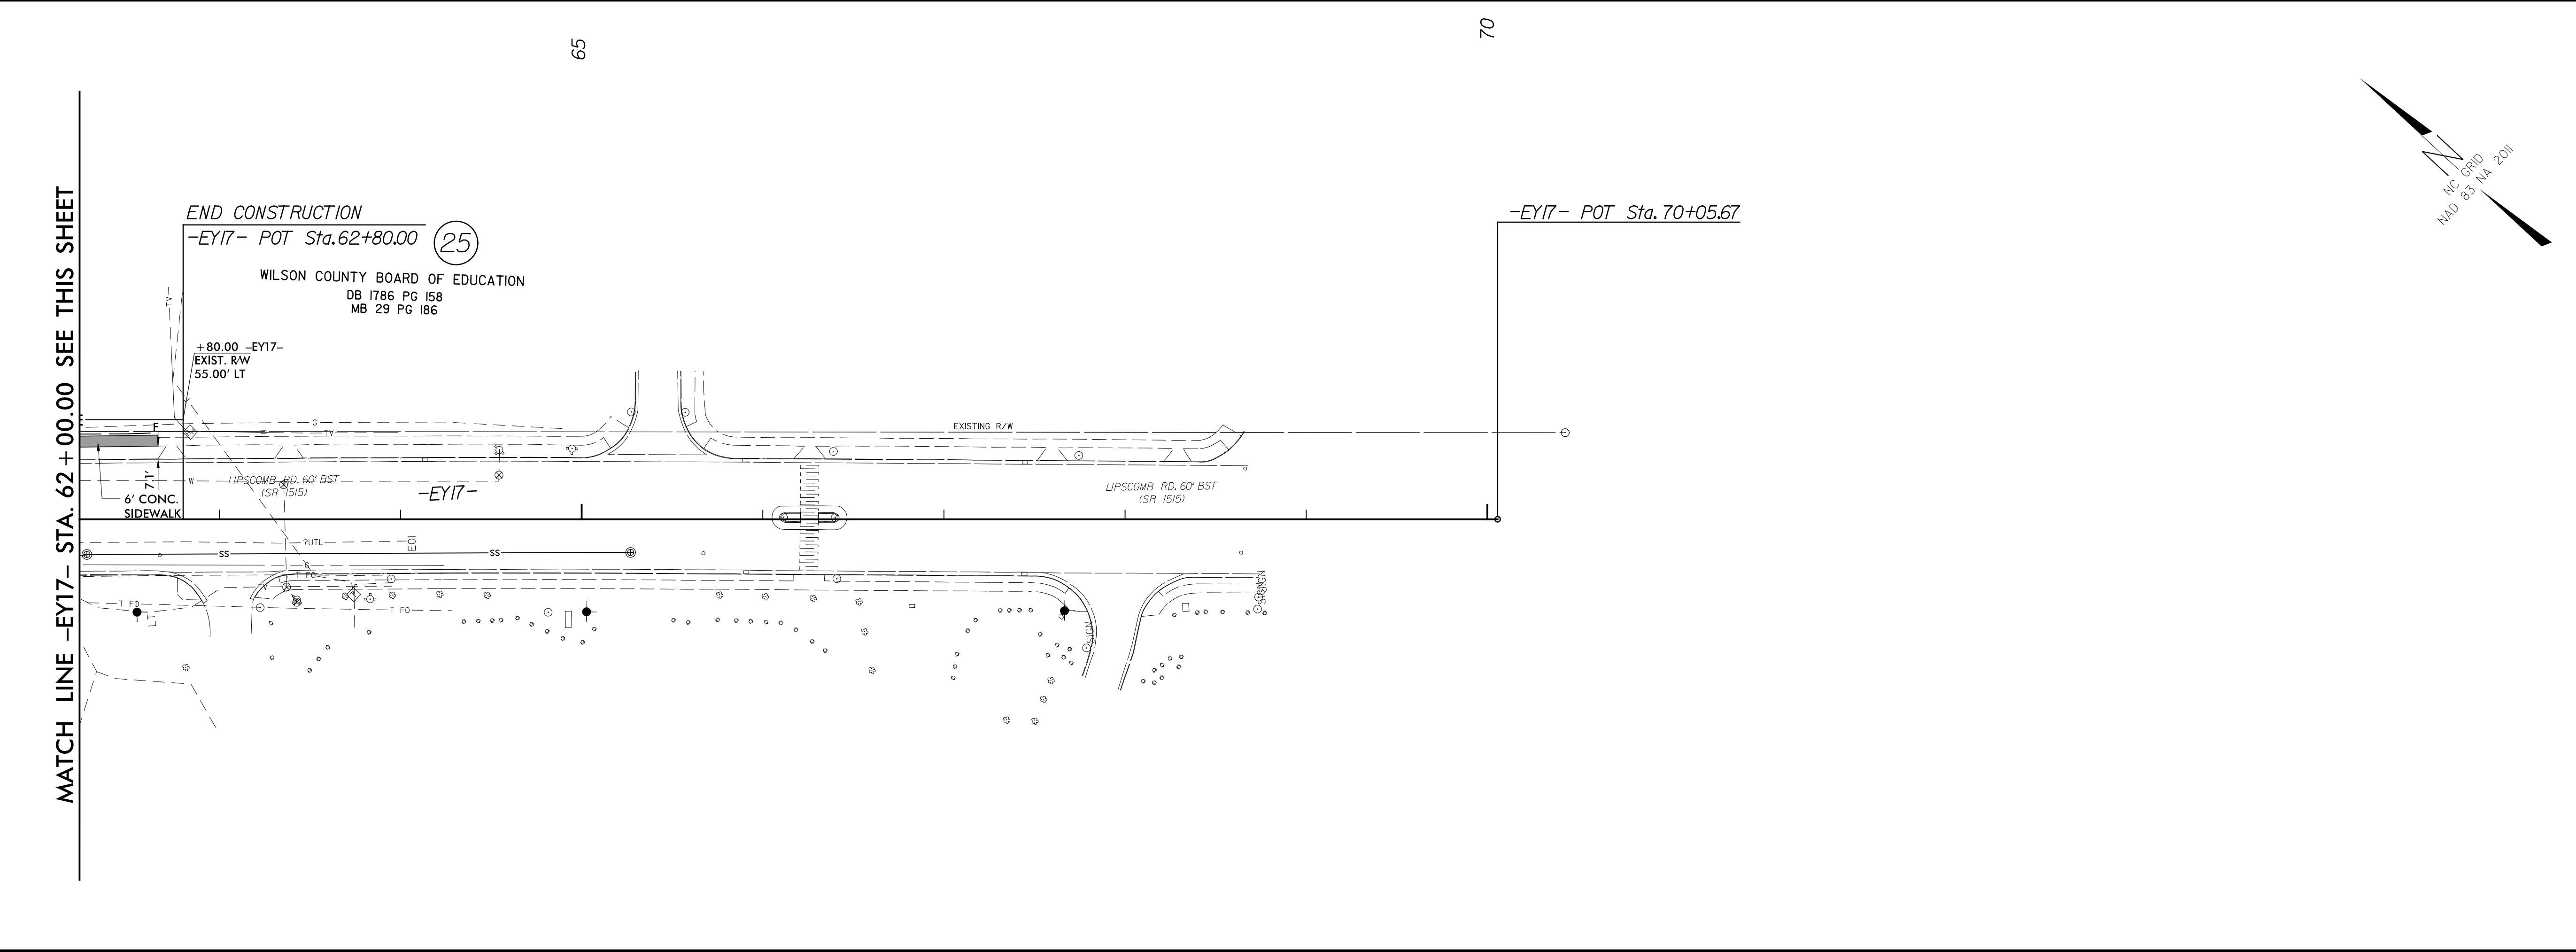


PROJECT REFERENCE NO. U-5935	SHEET NO. 12
RW SHEET NO.	
ROADWAY DESIGN ENGINEER	HYDRAULICS ENGINEER
<p>DOCUMENT NOT CONSIDERED FINAL UNLESS ALL SIGNATURES COMPLETED</p>	

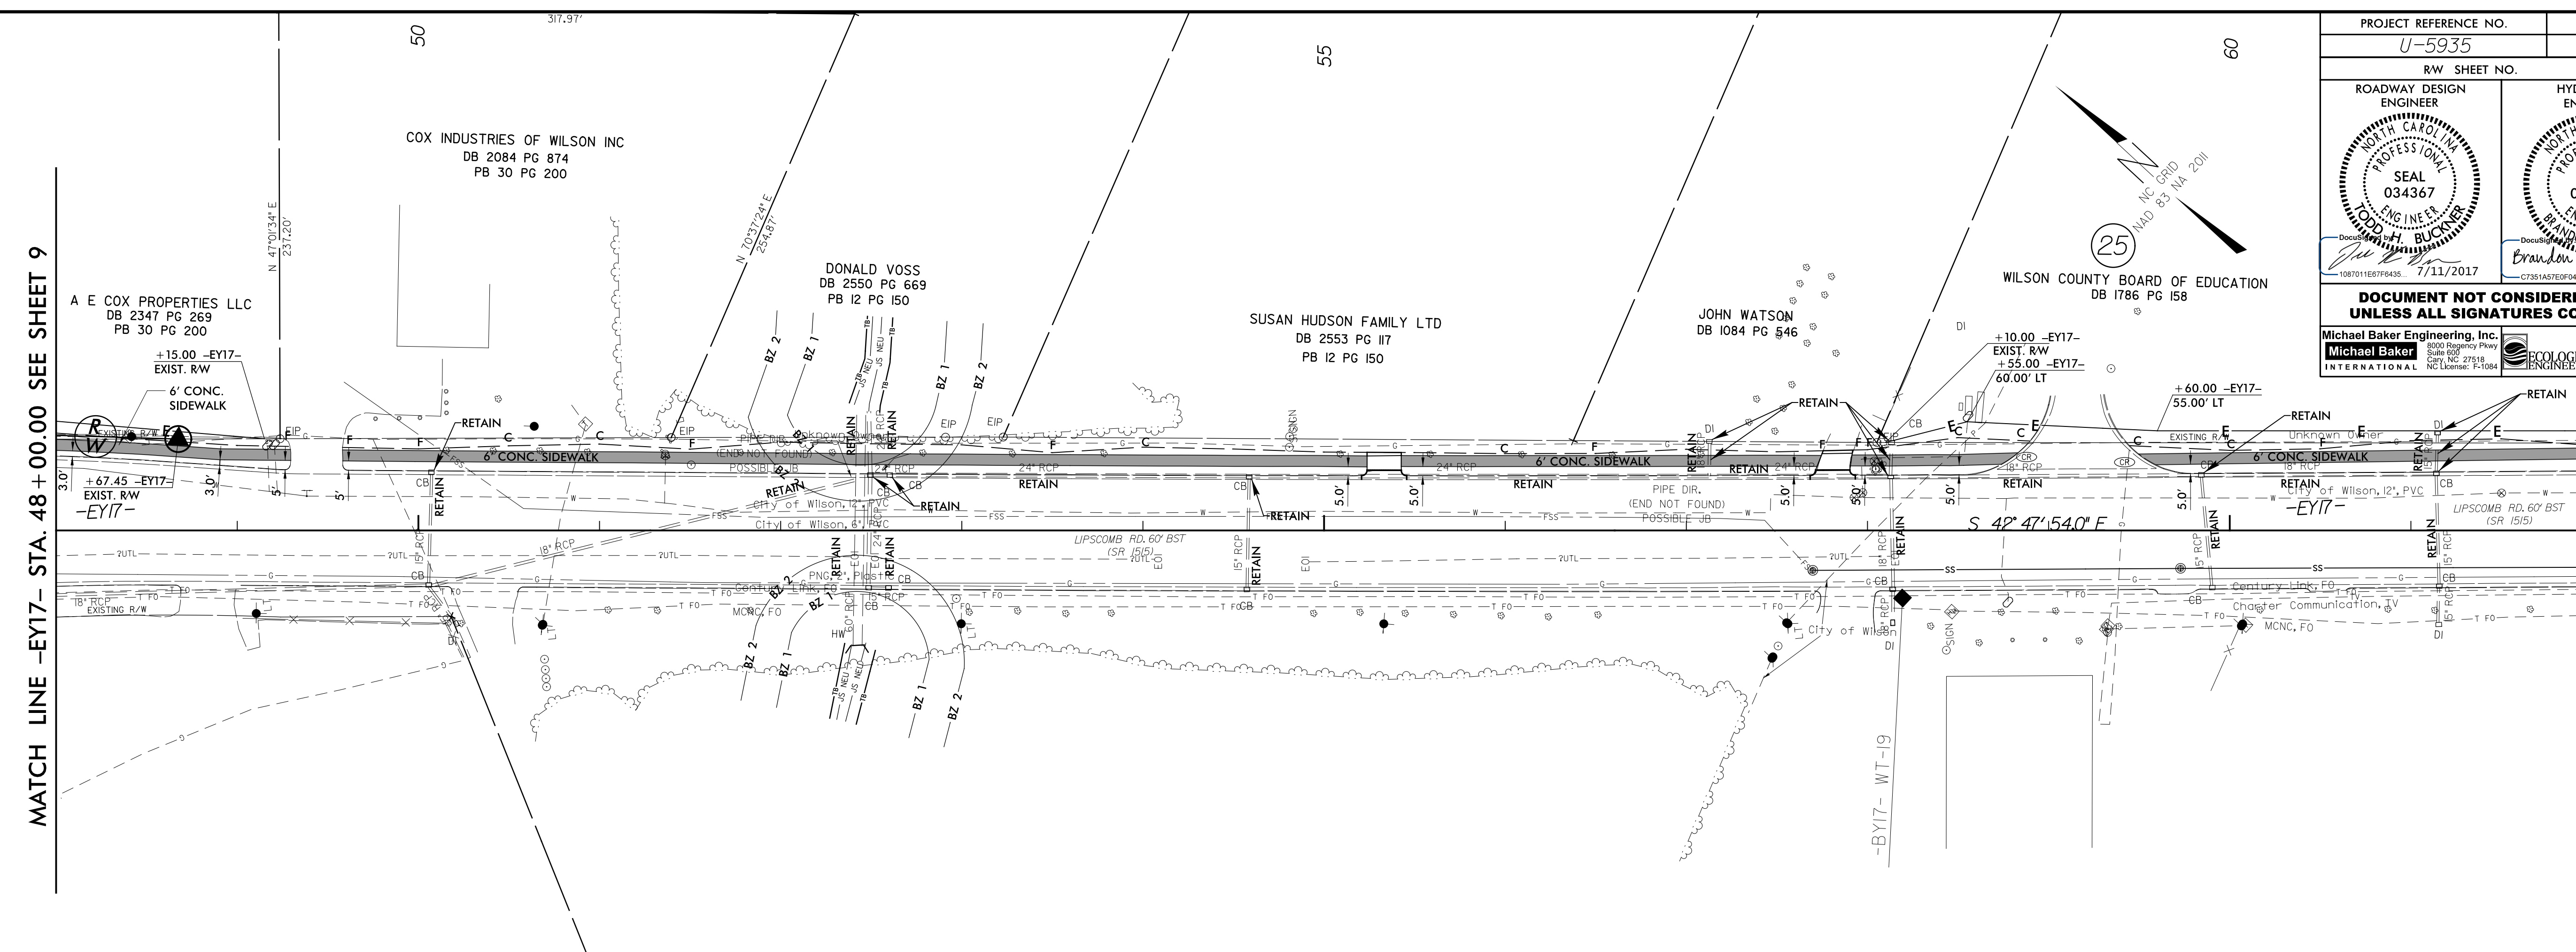

REVISIONS

10 JUL 2017 10:46 AM U:\11-5935_RDY_SHT_12.dgn

MATCH LINE -EY17- STA. 48 + 00.00 SEE SHEET 9

MATCH LINE -EY17- STA. 62 + 00.00 SEE THIS SHEET

MATCH LINE -EY17- STA. 62 + 00.00 SEE THIS SHEET