
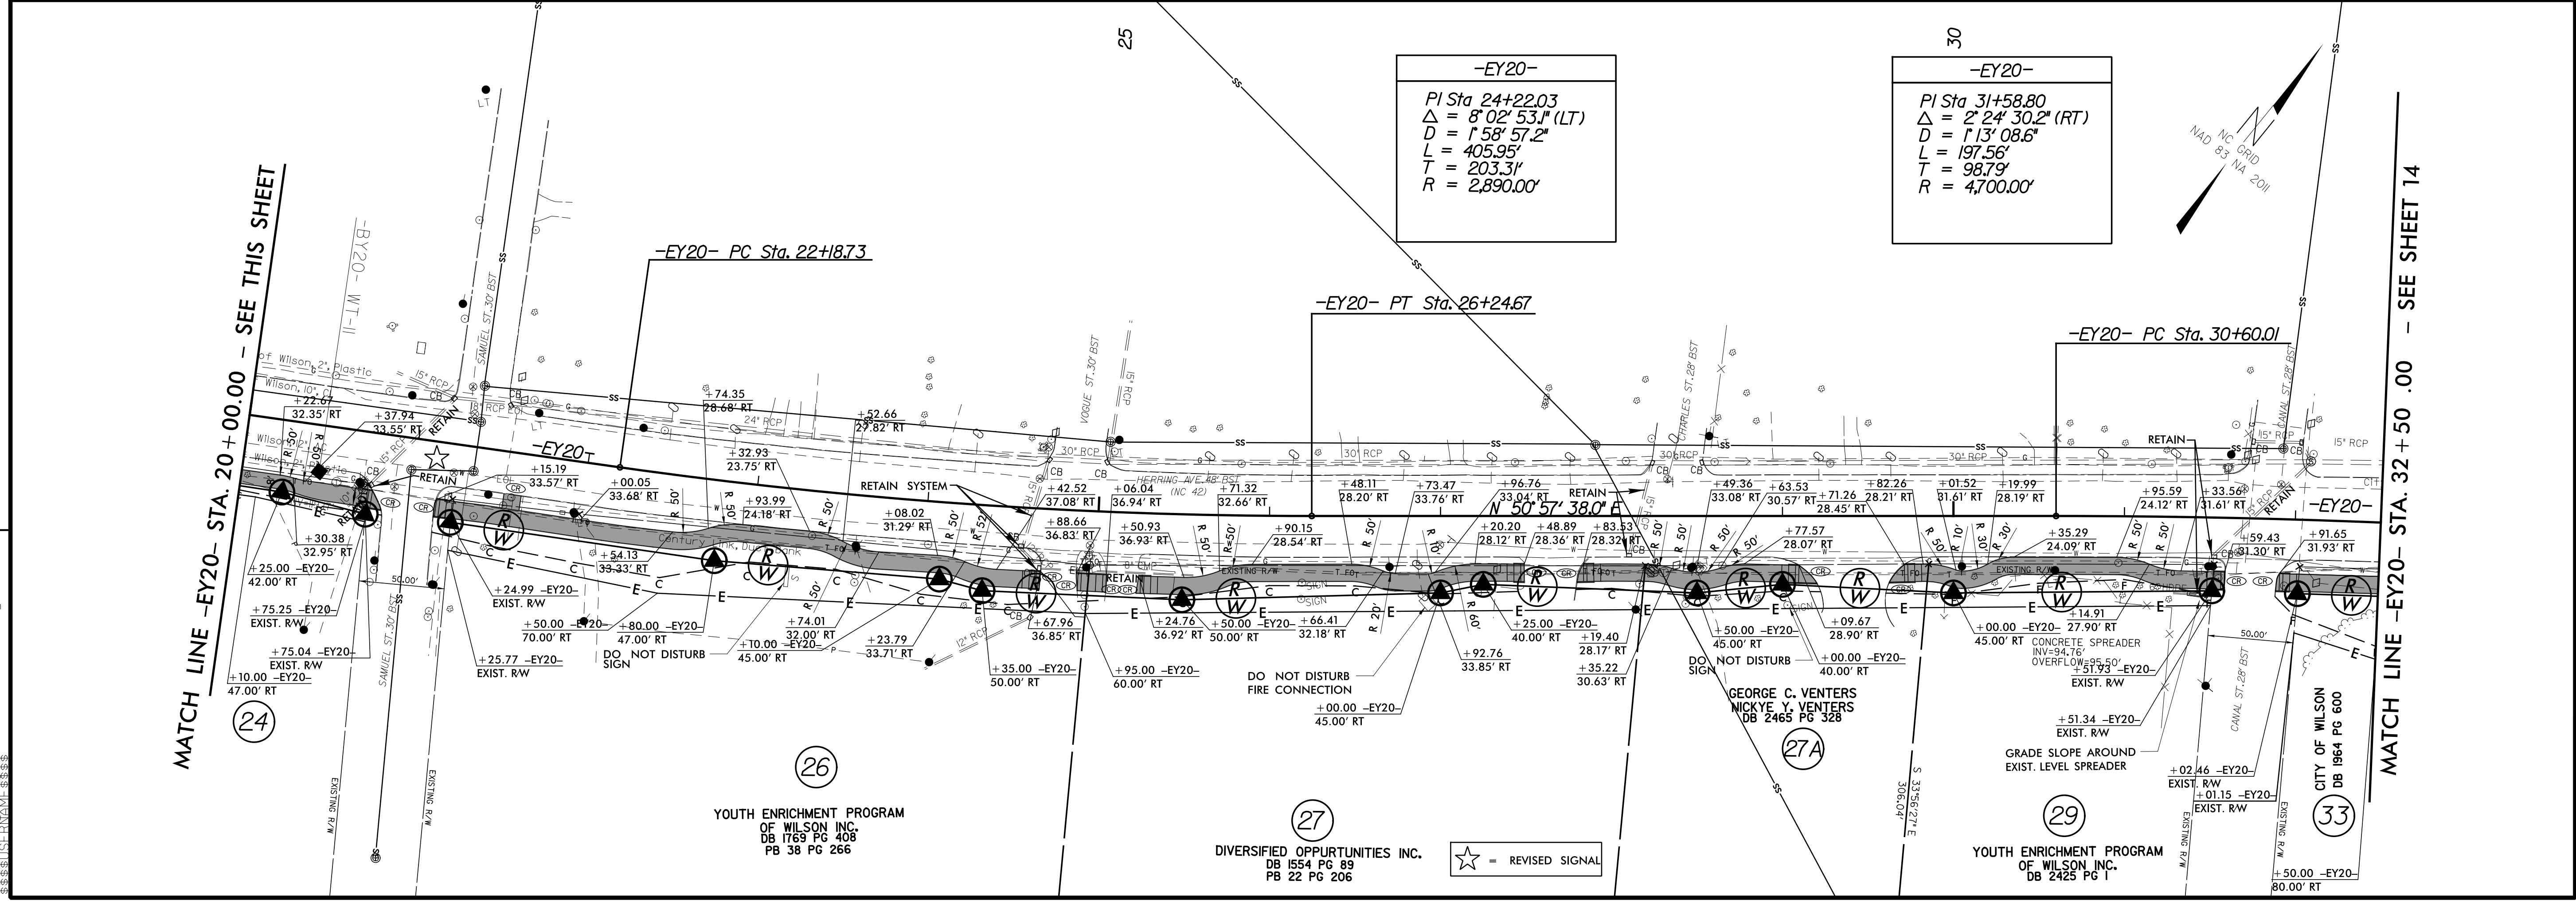


PROJECT REFERENCE NO. U-5935	SHEET NO. 13
R/W SHEET NO.	HYDRAULICS ENGINEER
ROADWAY DESIGN ENGINEER	SEAL 034367 NORTH CAROLINA PROFESSIONAL ENGINEER TODD H. BUCKNER 1087011ERTF9435 8/27/2017
	SEAL 039102 NORTH CAROLINA PROFESSIONAL ENGINEER BRANDON T. BARRON 0735145EFD0499 8/27/2017
DOCUMENT NOT CONSIDERED FINAL UNLESS ALL SIGNATURES COMPLETED	
Michael Baker Engineering, Inc. 3000 Regency Place Suite 600 Cary, NC 27518 NC License: PE-10884	ECOLOGICAL ENGINEERING 1155 S. Cary Parkway Cary, NC 27518 (919) 557-9929

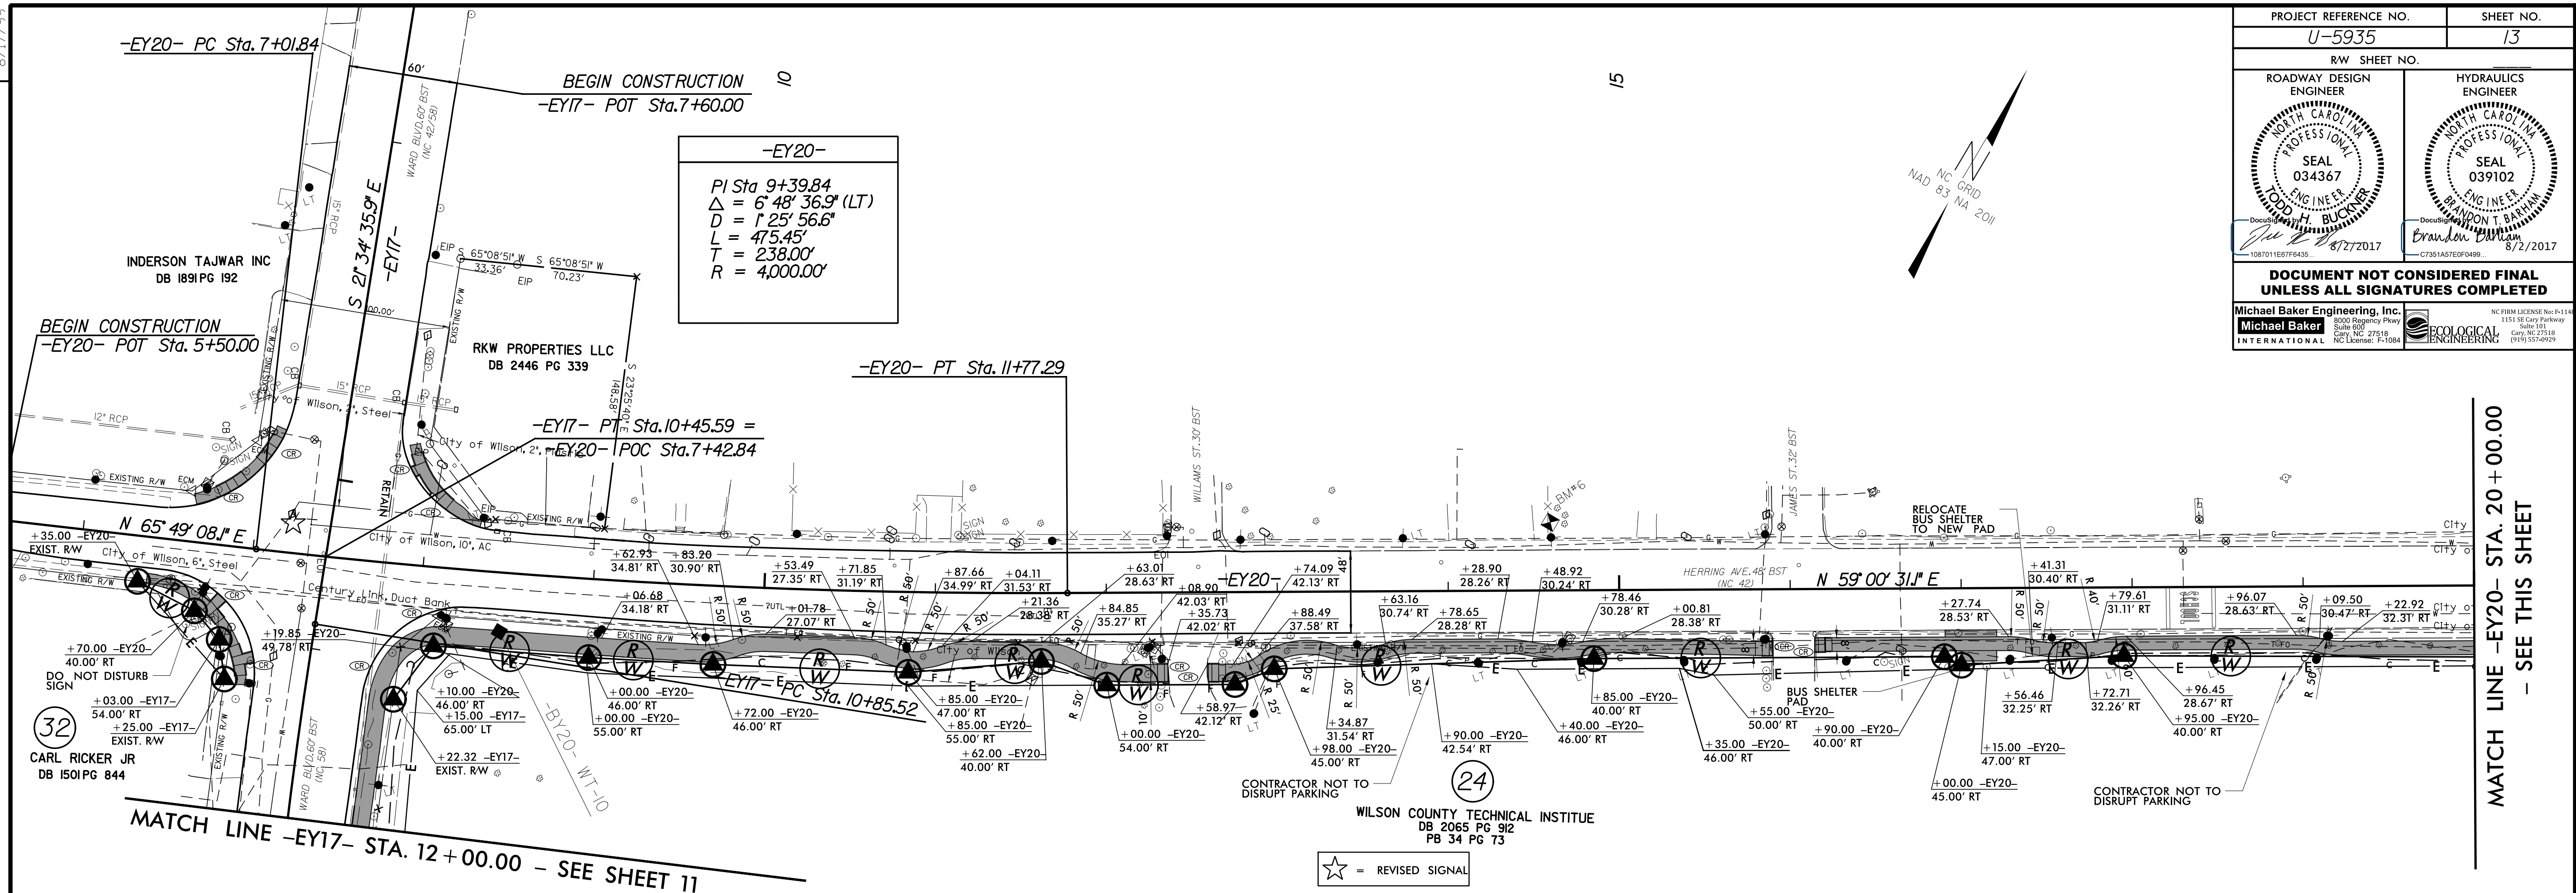

REVISIONS

22-AUG-2017 14:18 \\U-5935-RDY-SHT-13.dgn

8/17/19