



ROADWAY DESIGN ENGINEER  
 SEAL 034367  
 H. BUCKNER  
 7/11/2017

HYDRAULICS ENGINEER  
 SEAL 039102  
 BRANDON T. BARRAM  
 7/11/2017

DOCUMENT NOT CONSIDERED FINAL UNLESS ALL SIGNATURES COMPLETED

Michael Baker Engineering, Inc.  
 8000 Regency Park  
 Suite 600  
 Cary, NC 27518  
 NC License: E-1084

ECOLOGICAL ENGINEERING  
 1515 SE Cary Parkway  
 Suite 151  
 Cary, NC 27518  
 919.527.9729

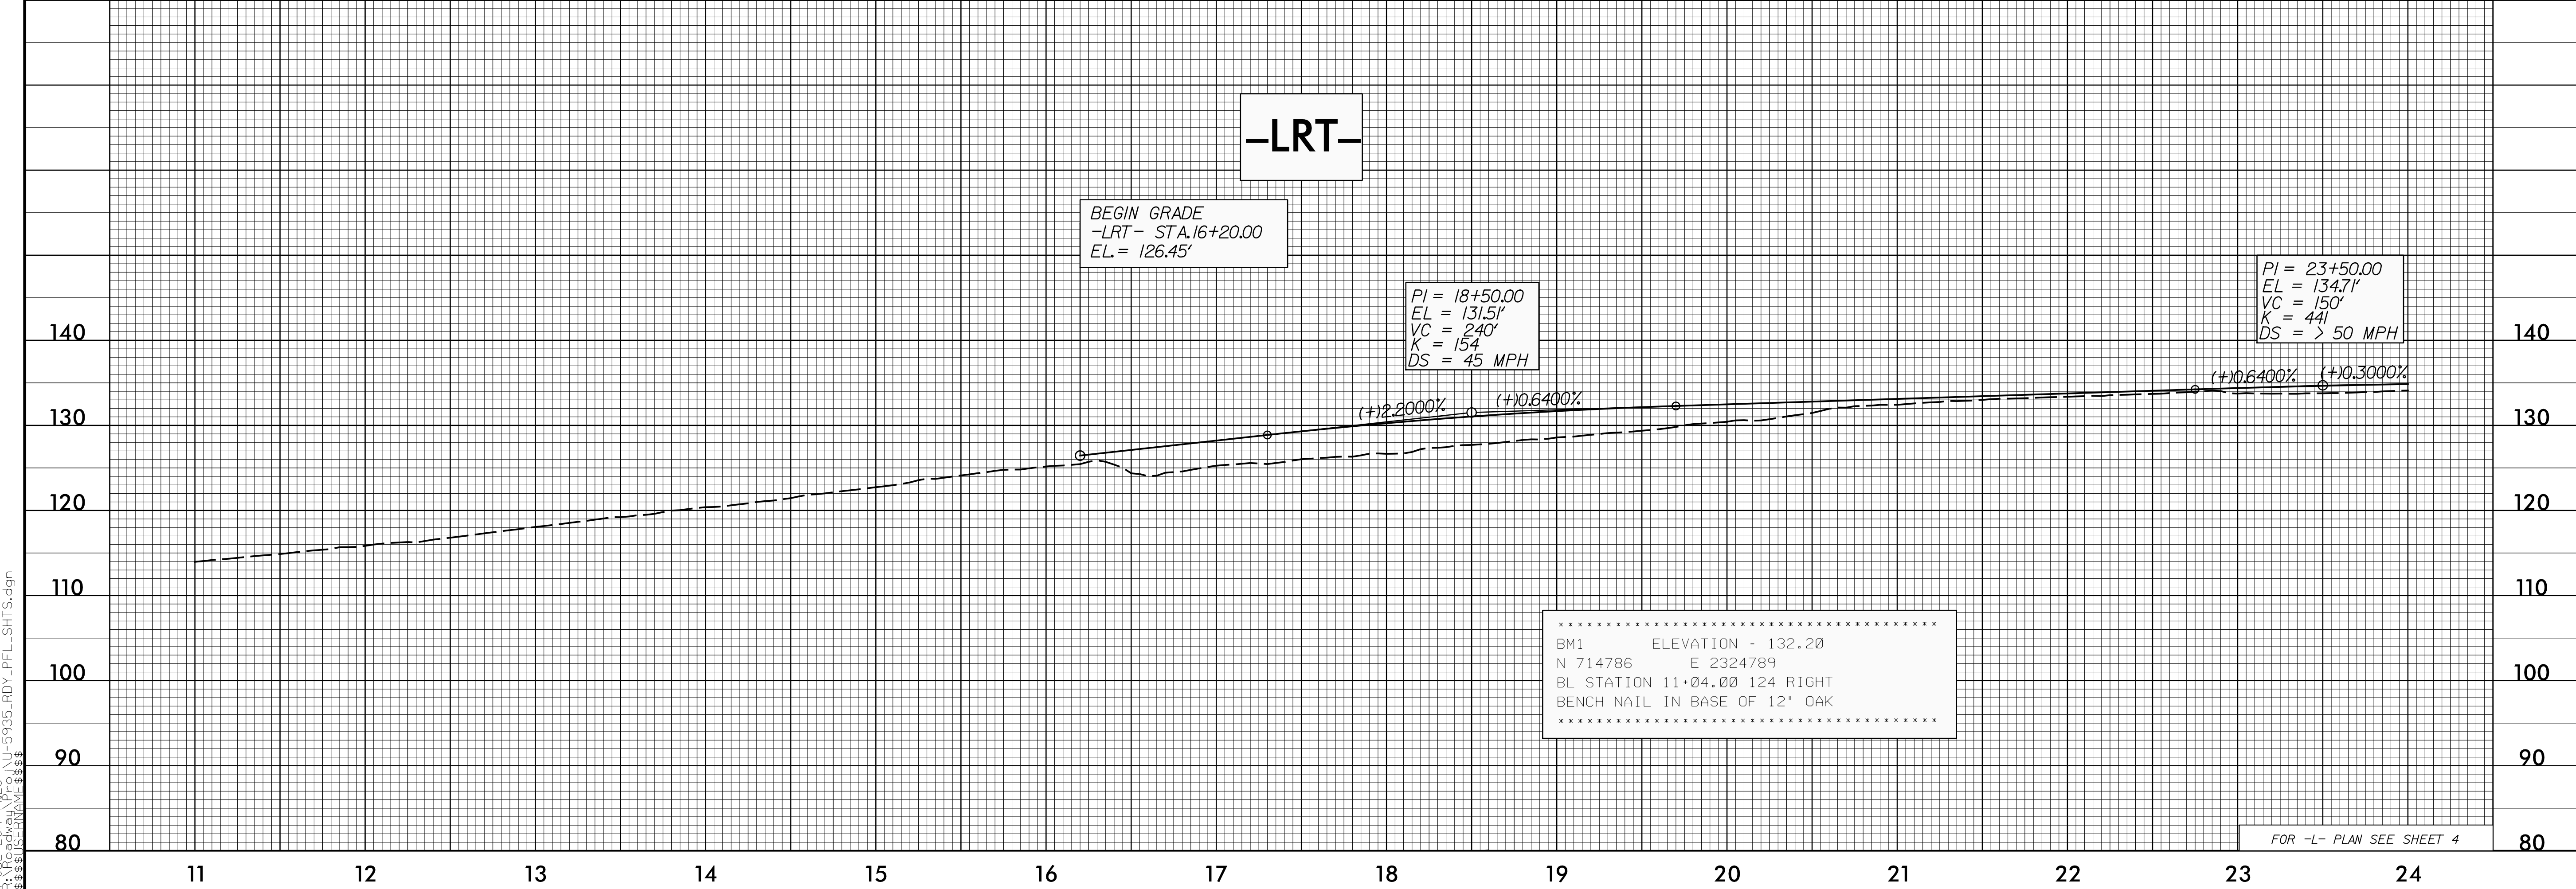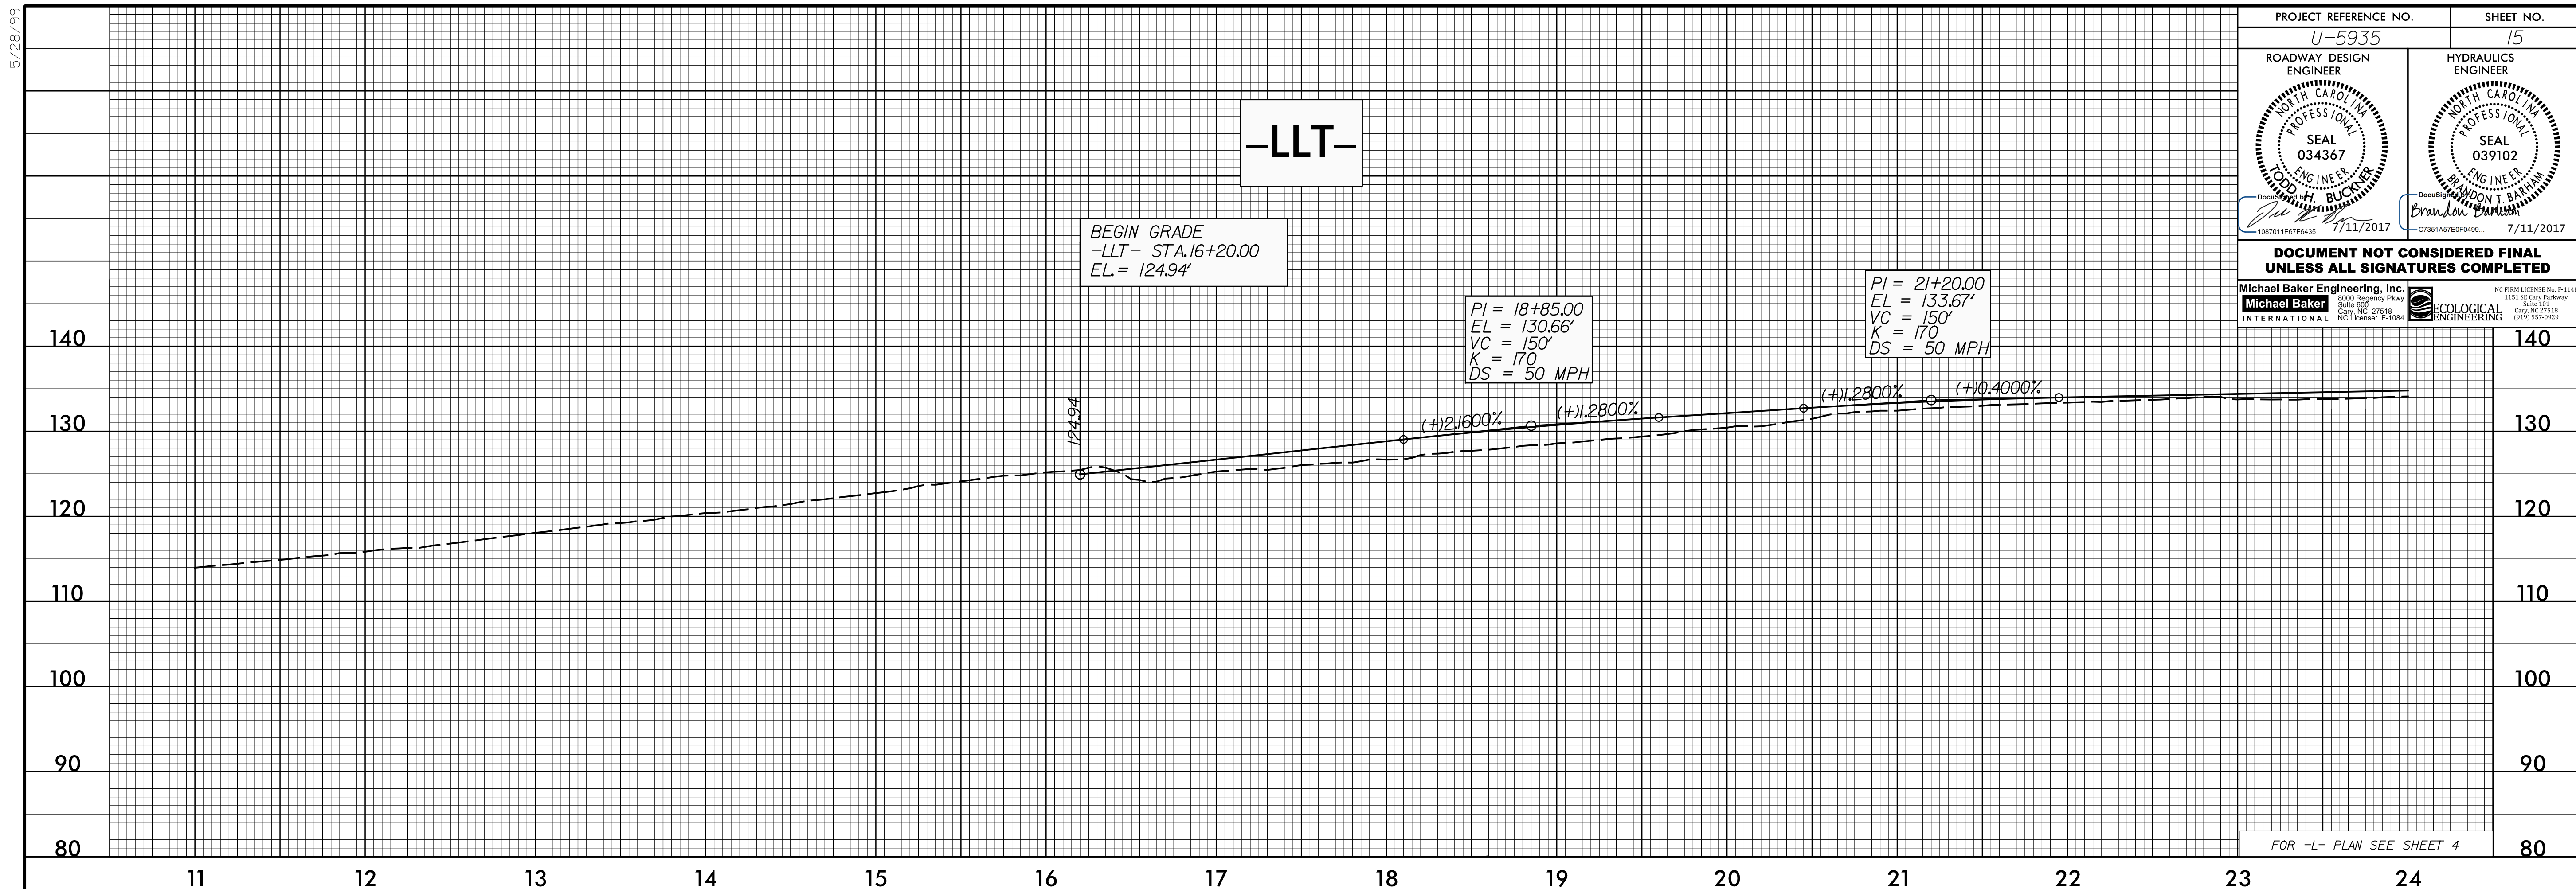

5/28/17  
 H:\JUL-2017\428\11-5935-RDY-PFL-SHTS.dgn