


| | |
|---|---|
| PROJECT REFERENCE NO. U-5935 | SHEET NO. 16 |
| ROADWAY DESIGN ENGINEER SEAL 034367 NORTH CAROLINA PROFESSIONAL ENGINEER MICHAEL BAKER | HYDRAULICS ENGINEER SEAL 039102 NORTH CAROLINA PROFESSIONAL ENGINEER BRANDON T. BARRON |
| 10870116E17F6435 7/11/2017 | C7351A5E7DF0499 7/11/2017 |

DOCUMENT NOT CONSIDERED FINAL UNLESS ALL SIGNATURES COMPLETED


Michael Baker Engineering, Inc.
8000 Regency Park
Suite 600
Cary, NC 27518
NC License: E-10884

ECOLOGICAL ENGINEERING
1151 SE Cary Parkway
Suite 151
Cary, NC 27518
919.527.0929

5/28/19

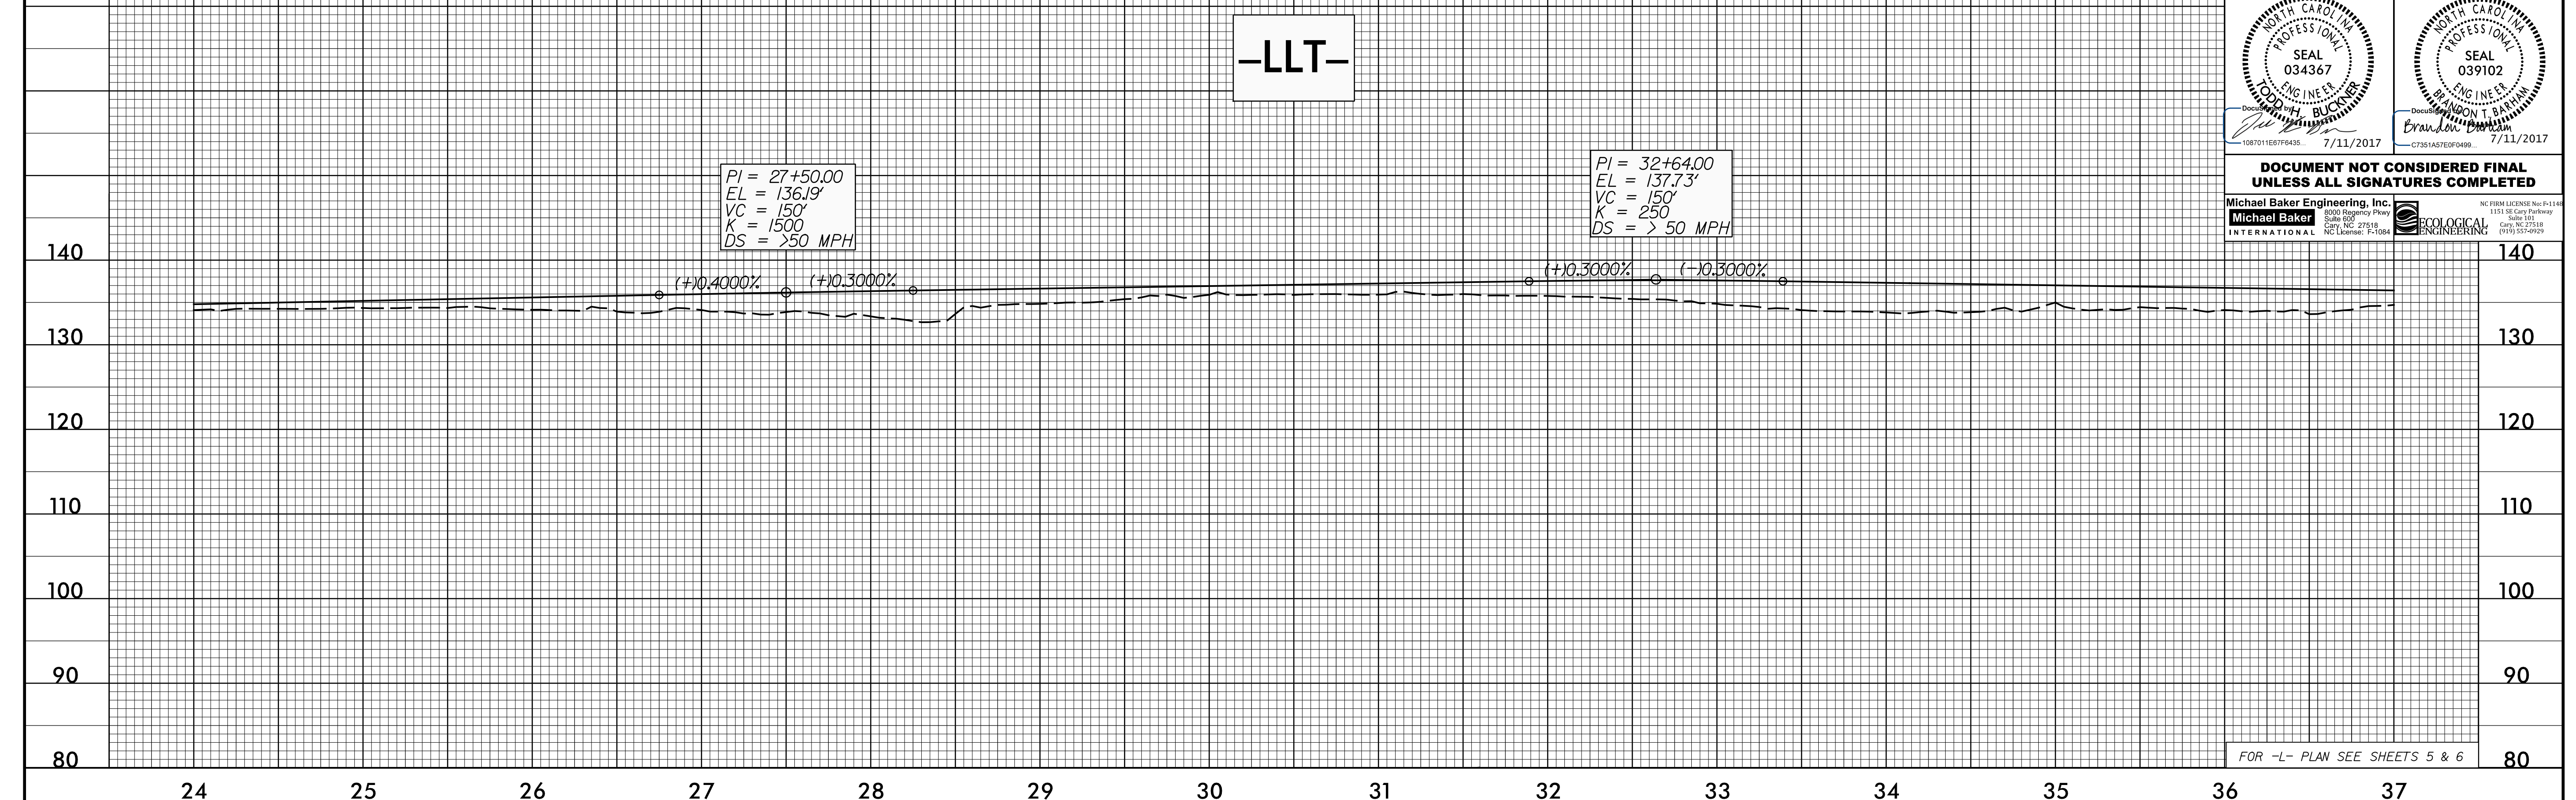

FOR -L- PLAN SEE SHEETS 5 & 6

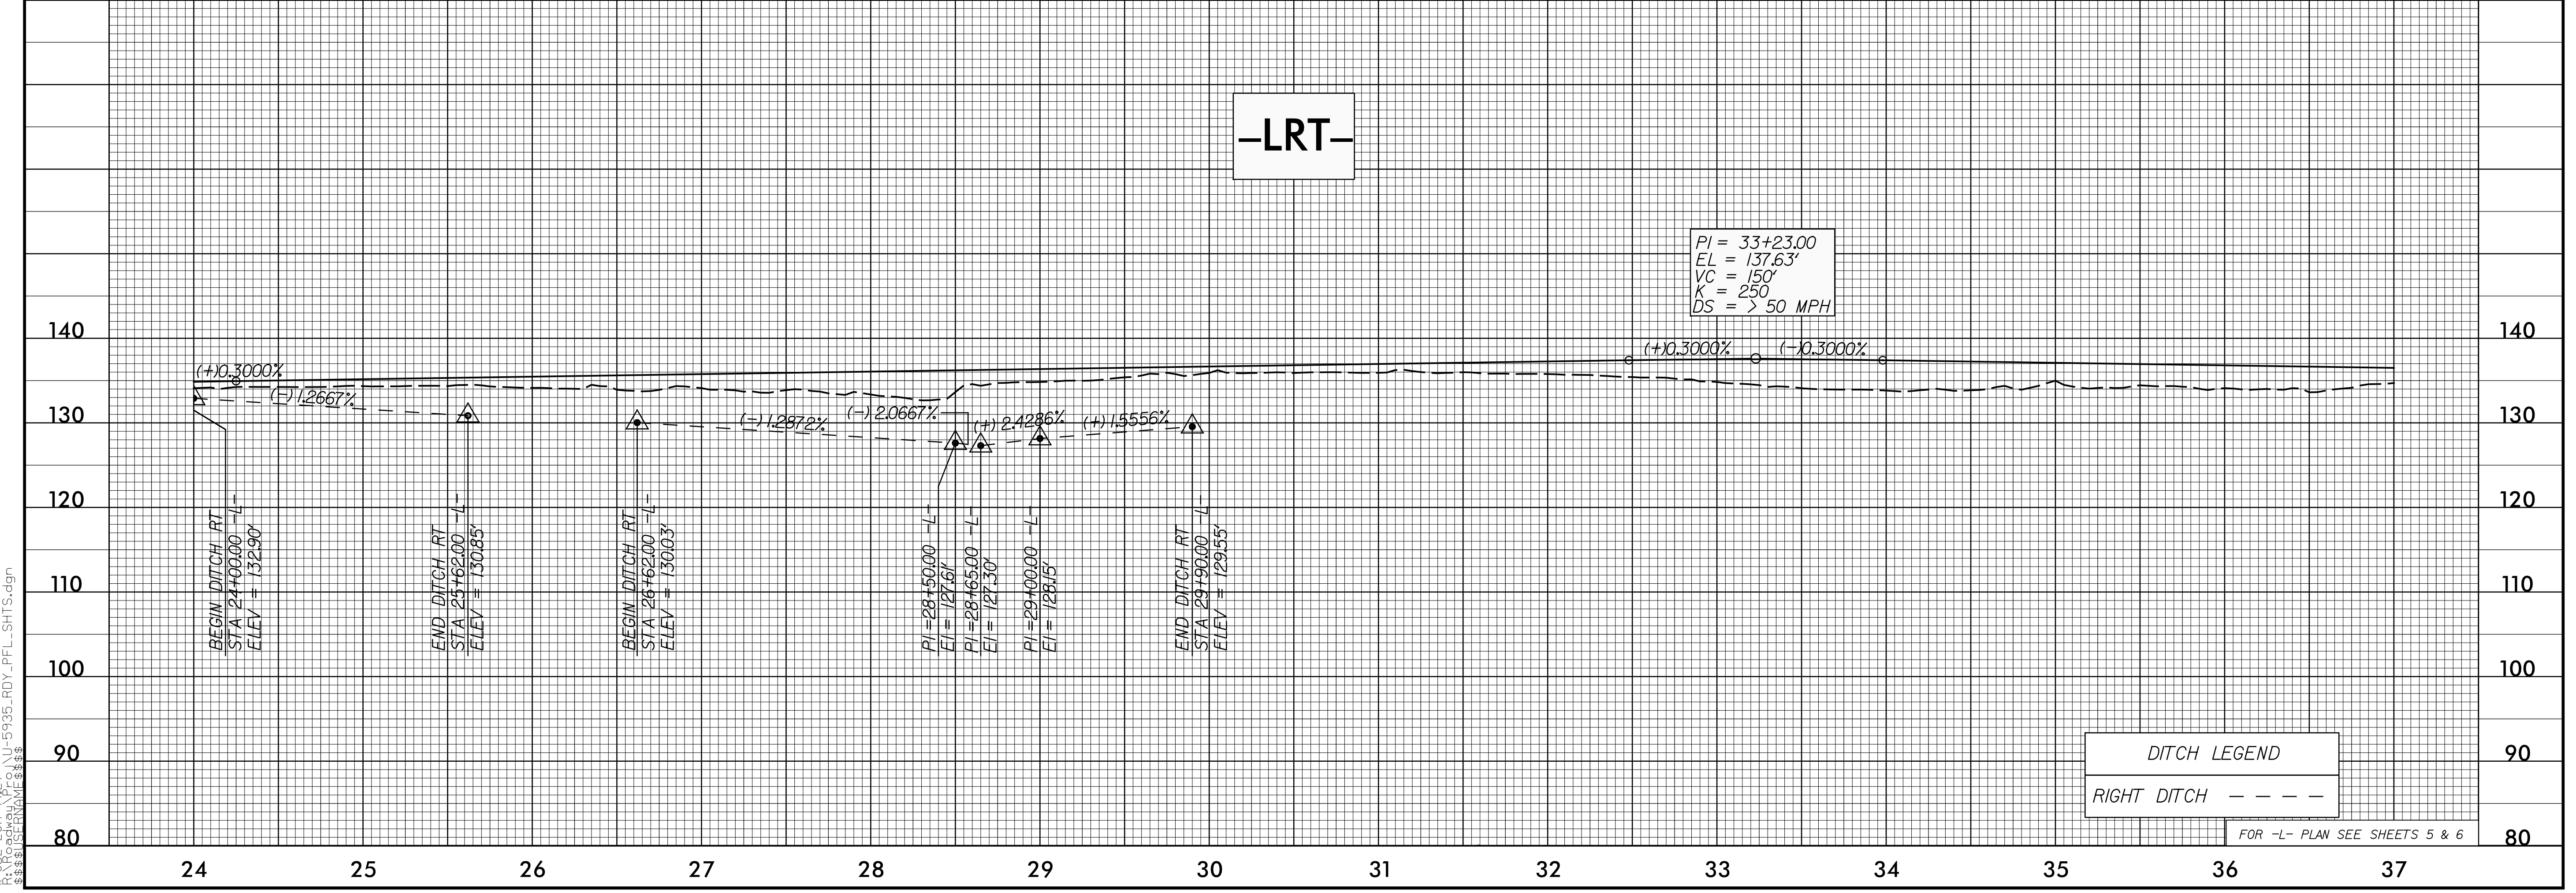

DITCH LEGEND
RIGHT DITCH - - - -

FOR -L- PLAN SEE SHEETS 5 & 6

I:\JUL-2017\4627\LU-5935-RDY_PFL_SHTS.dgn
\$\$\$\$\$ (C:\PROGRAMS\AUTOCAD)\$\$\$\$\$