



PROJECT REFERENCE NO. U-5935	SHEET NO. 17
ROADWAY DESIGN ENGINEER SEAL 034367 H. BUCKNER	HYDRAULICS ENGINEER SEAL 039102 BRANDON T. BARRAM
10870115E7F6435	7/11/2017
DOCUMENT NOT CONSIDERED FINAL UNLESS ALL SIGNATURES COMPLETED	
Michael Baker Engineering, Inc. 8000 Regency Park Suite 600 Cary, NC 27518 NC License: E-1084	ECOLOGICAL ENGINEERING 1515 SE Cary Parkway Suite 151 Cary, NC 27518 (919) 577-9729

5/28/17

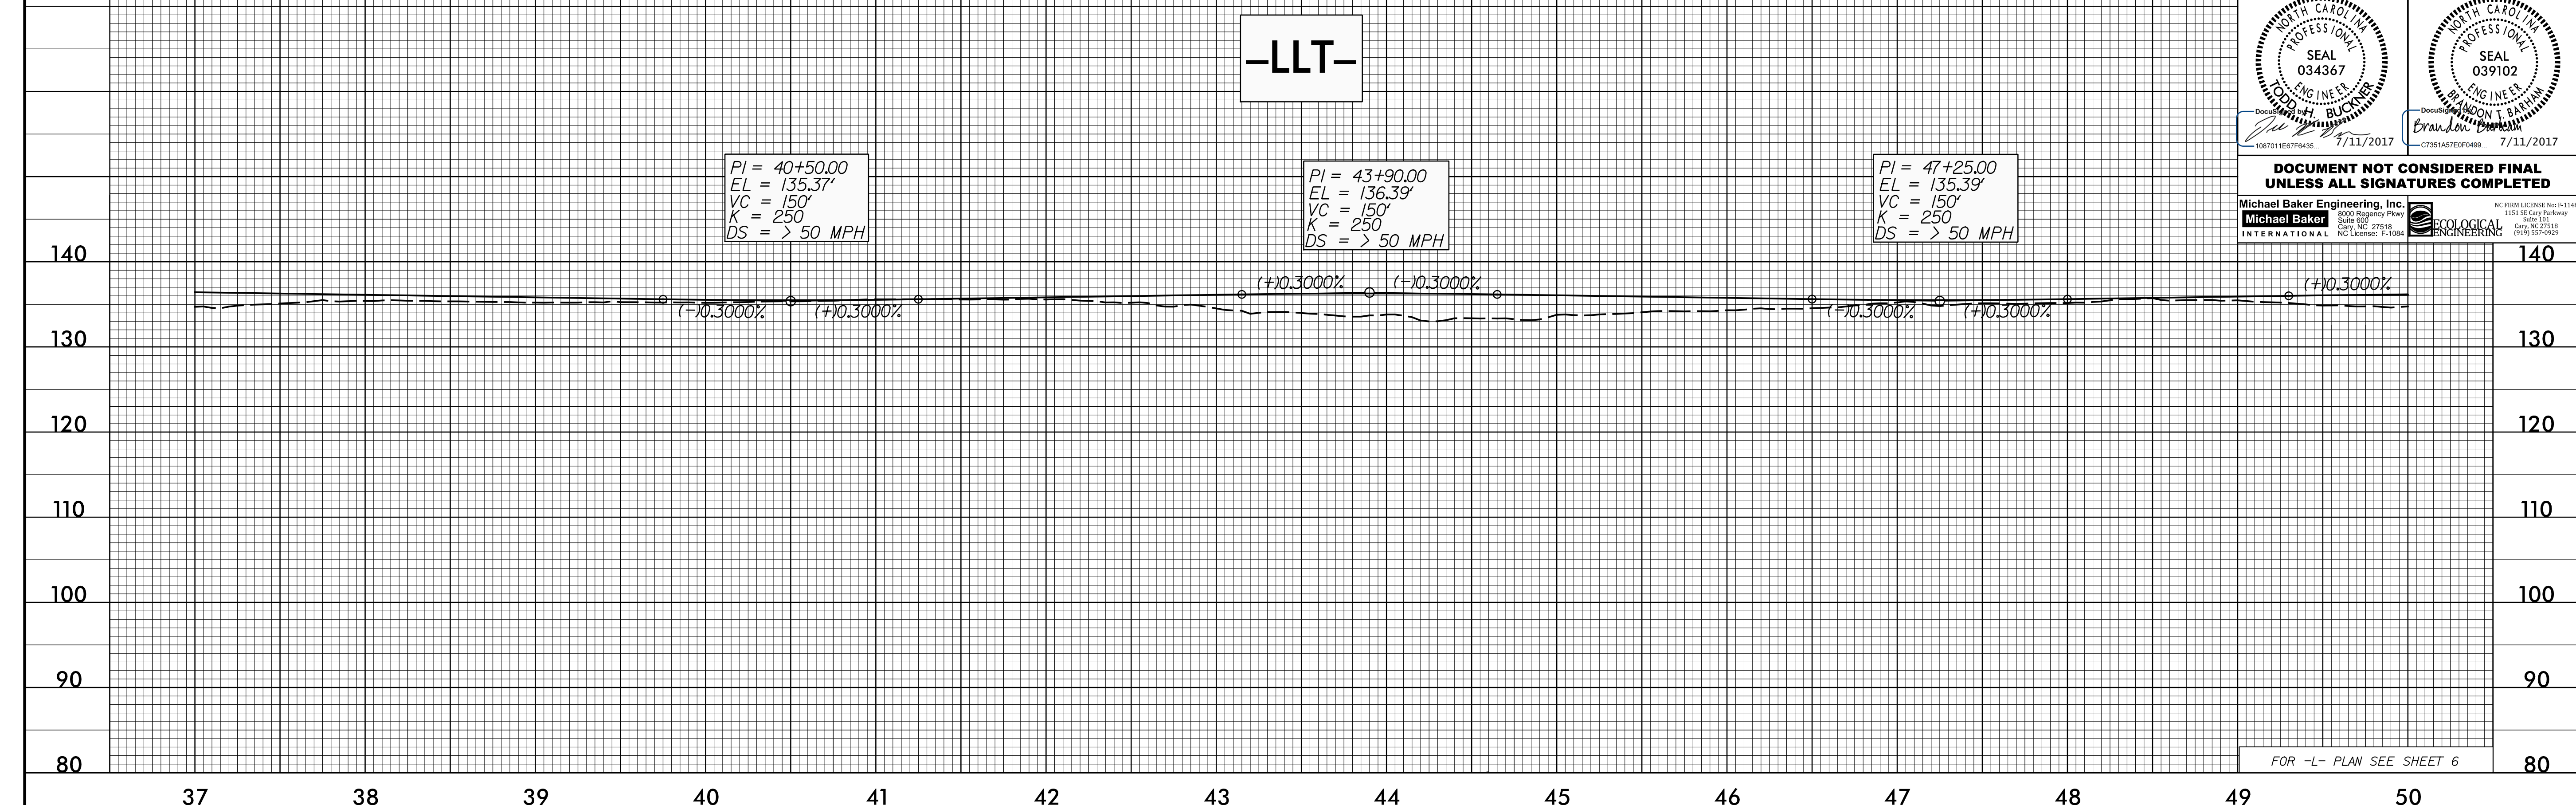

FOR -L- PLAN SEE SHEET 6

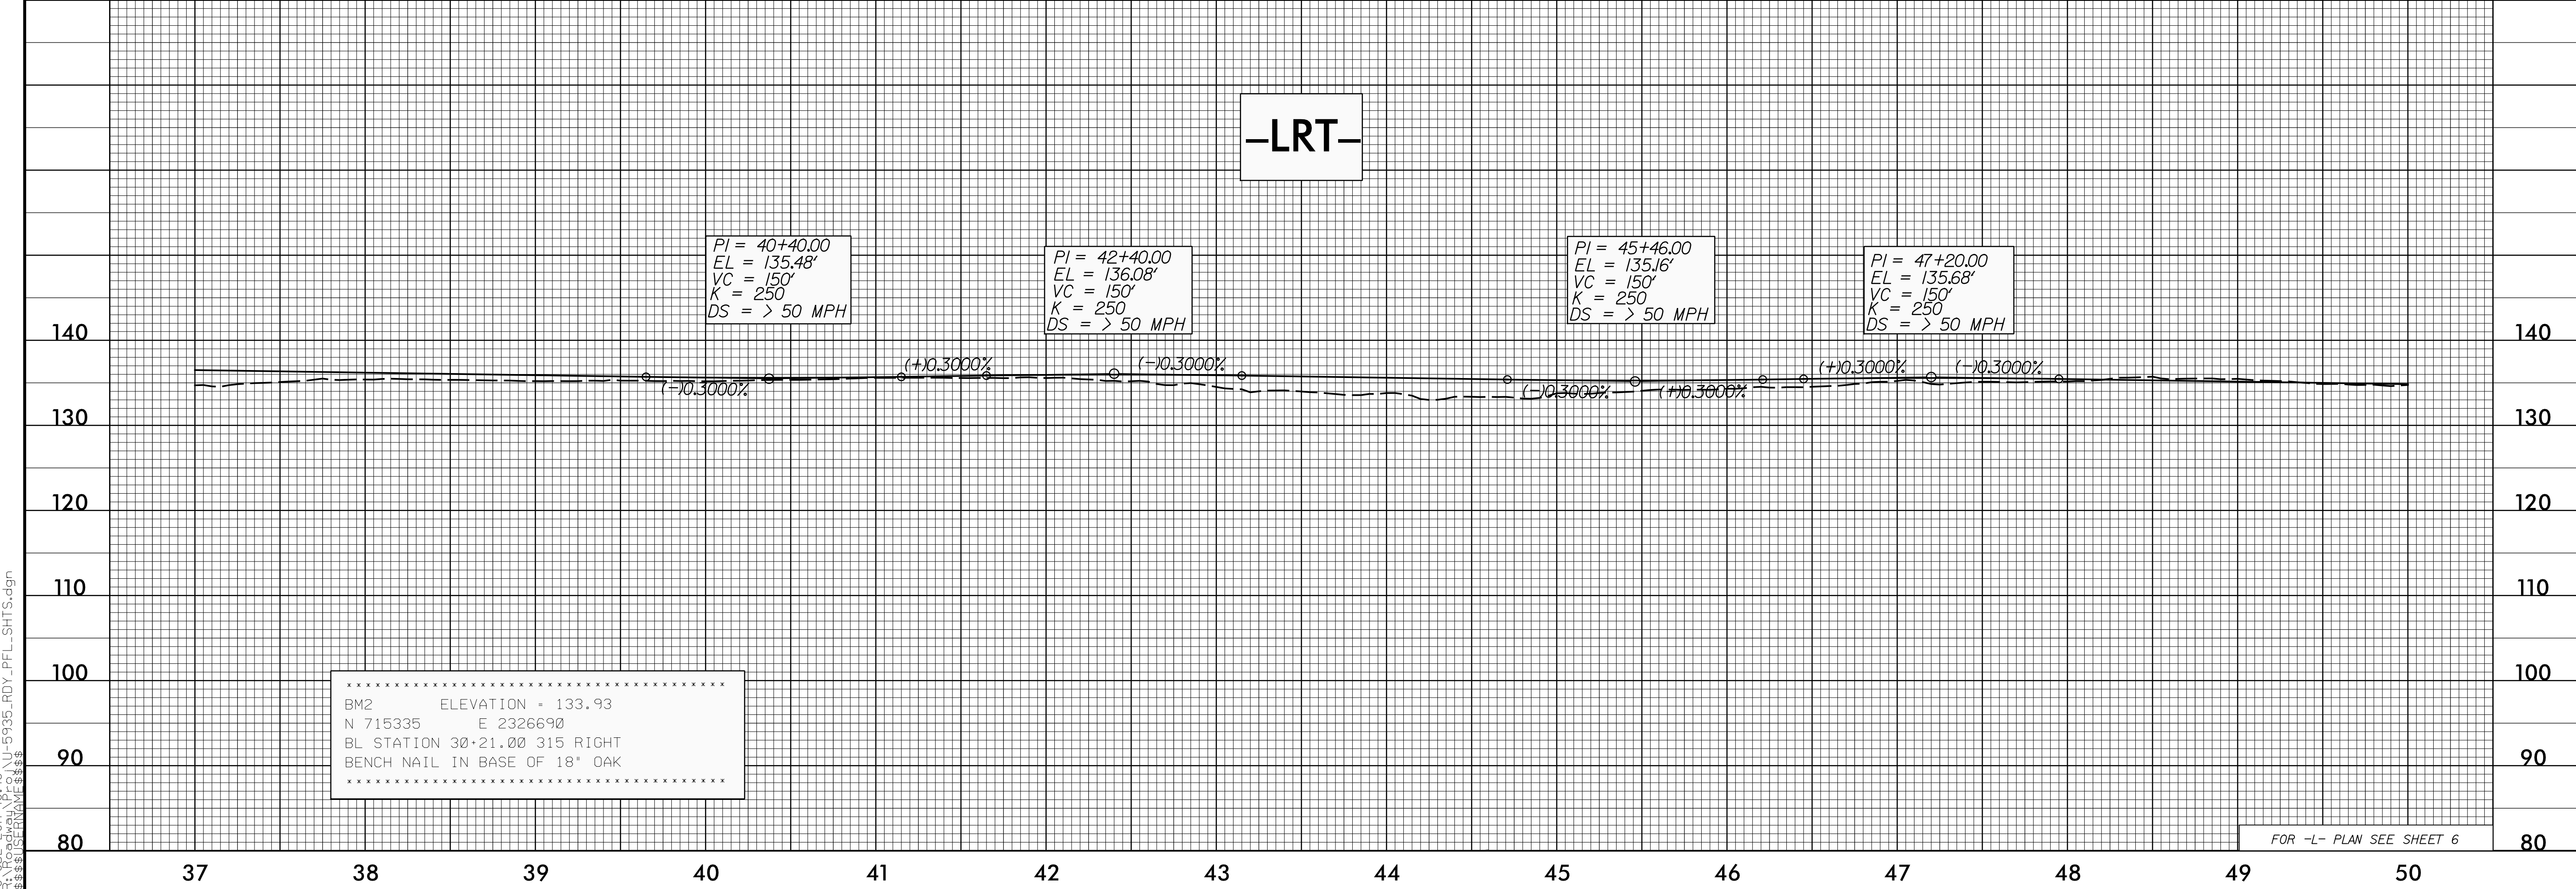

 BM2 ELEVATION = 133.93
 N 715335 E 2326690
 BL STATION 30+21.00 315 RIGHT
 BENCH NAIL IN BASE OF 18" OAK

FOR -L- PLAN SEE SHEET 6

10 JUL 2017 09:48 \\JL-5935-RDY_PFL_SHTS.dgn