


PROJECT REFERENCE NO. U-5935	SHEET NO. 18
ROADWAY DESIGN ENGINEER SEAL 034367 ENGINEER BUCKER	HYDRAULICS ENGINEER SEAL 039102 ENGINEER BARBER
1087011E07F6435 7/11/2017	07351A57E0F0499 7/11/2017

**DOCUMENT NOT CONSIDERED FINAL
UNLESS ALL SIGNATURES COMPLETED**

Michael Baker Engineering, Inc. 8000 Regency Park Suite 600 Cary, NC 27518 NC License: E-1084	ECOLOGICAL ENGINEERING 1551 SE Cary Parkway Suite 151 Cary, NC 27518 019182070929
---	---


5/28/17

-LLT-

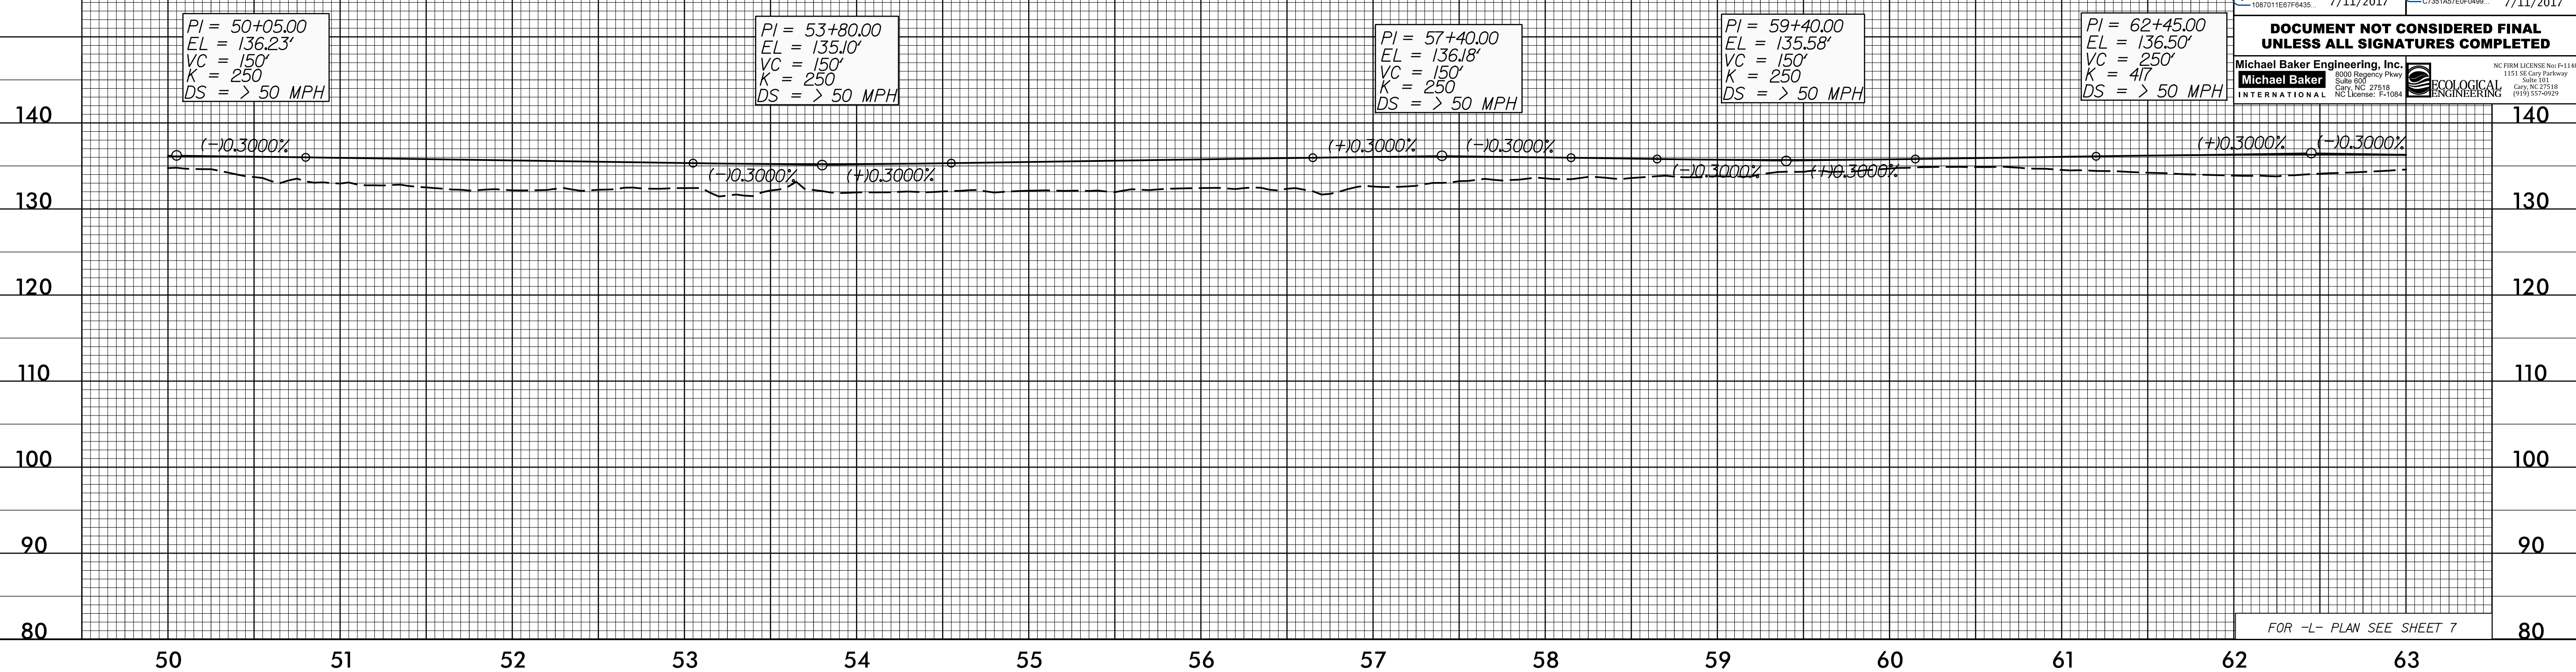

FOR -L- PLAN SEE SHEET 7

-LRT-

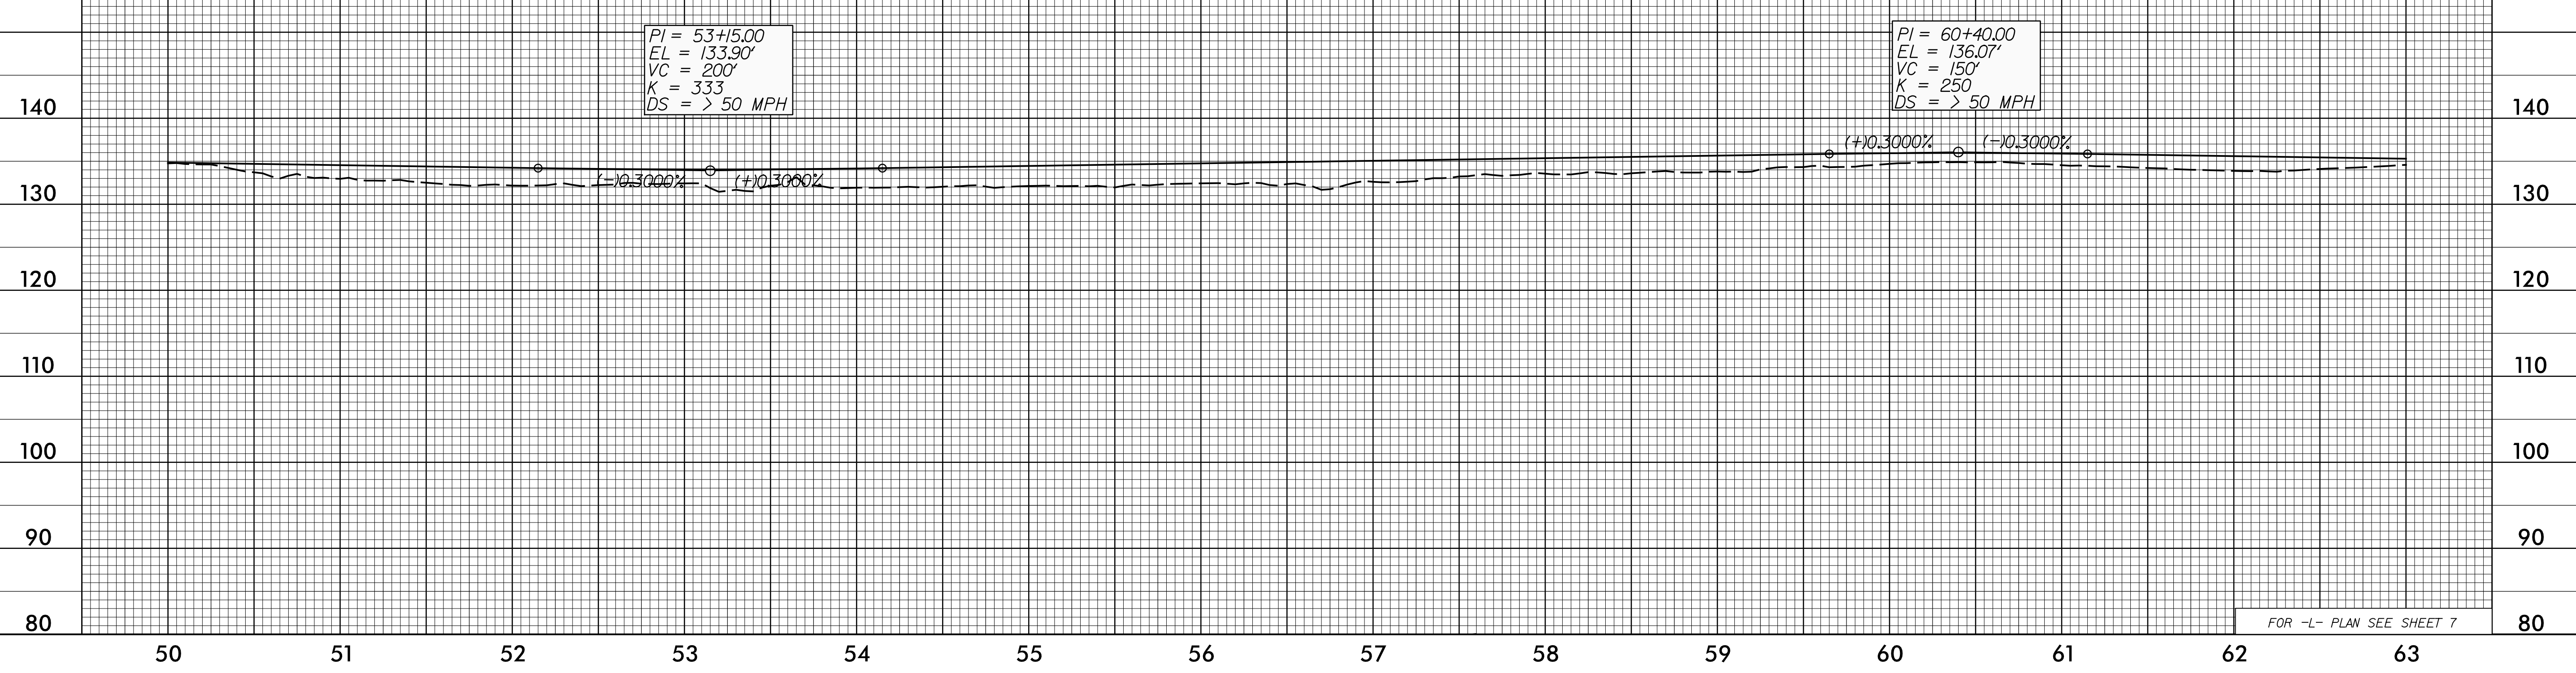

FOR -L- PLAN SEE SHEET 7

I:\JUL-2017\426\11-5935-RDY-PFL-SHTS.dgn