




DOCUMENT NOT CONSIDERED FINAL UNLESS ALL SIGNATURES COMPLETED

Michael Baker
INTERNATIONAL

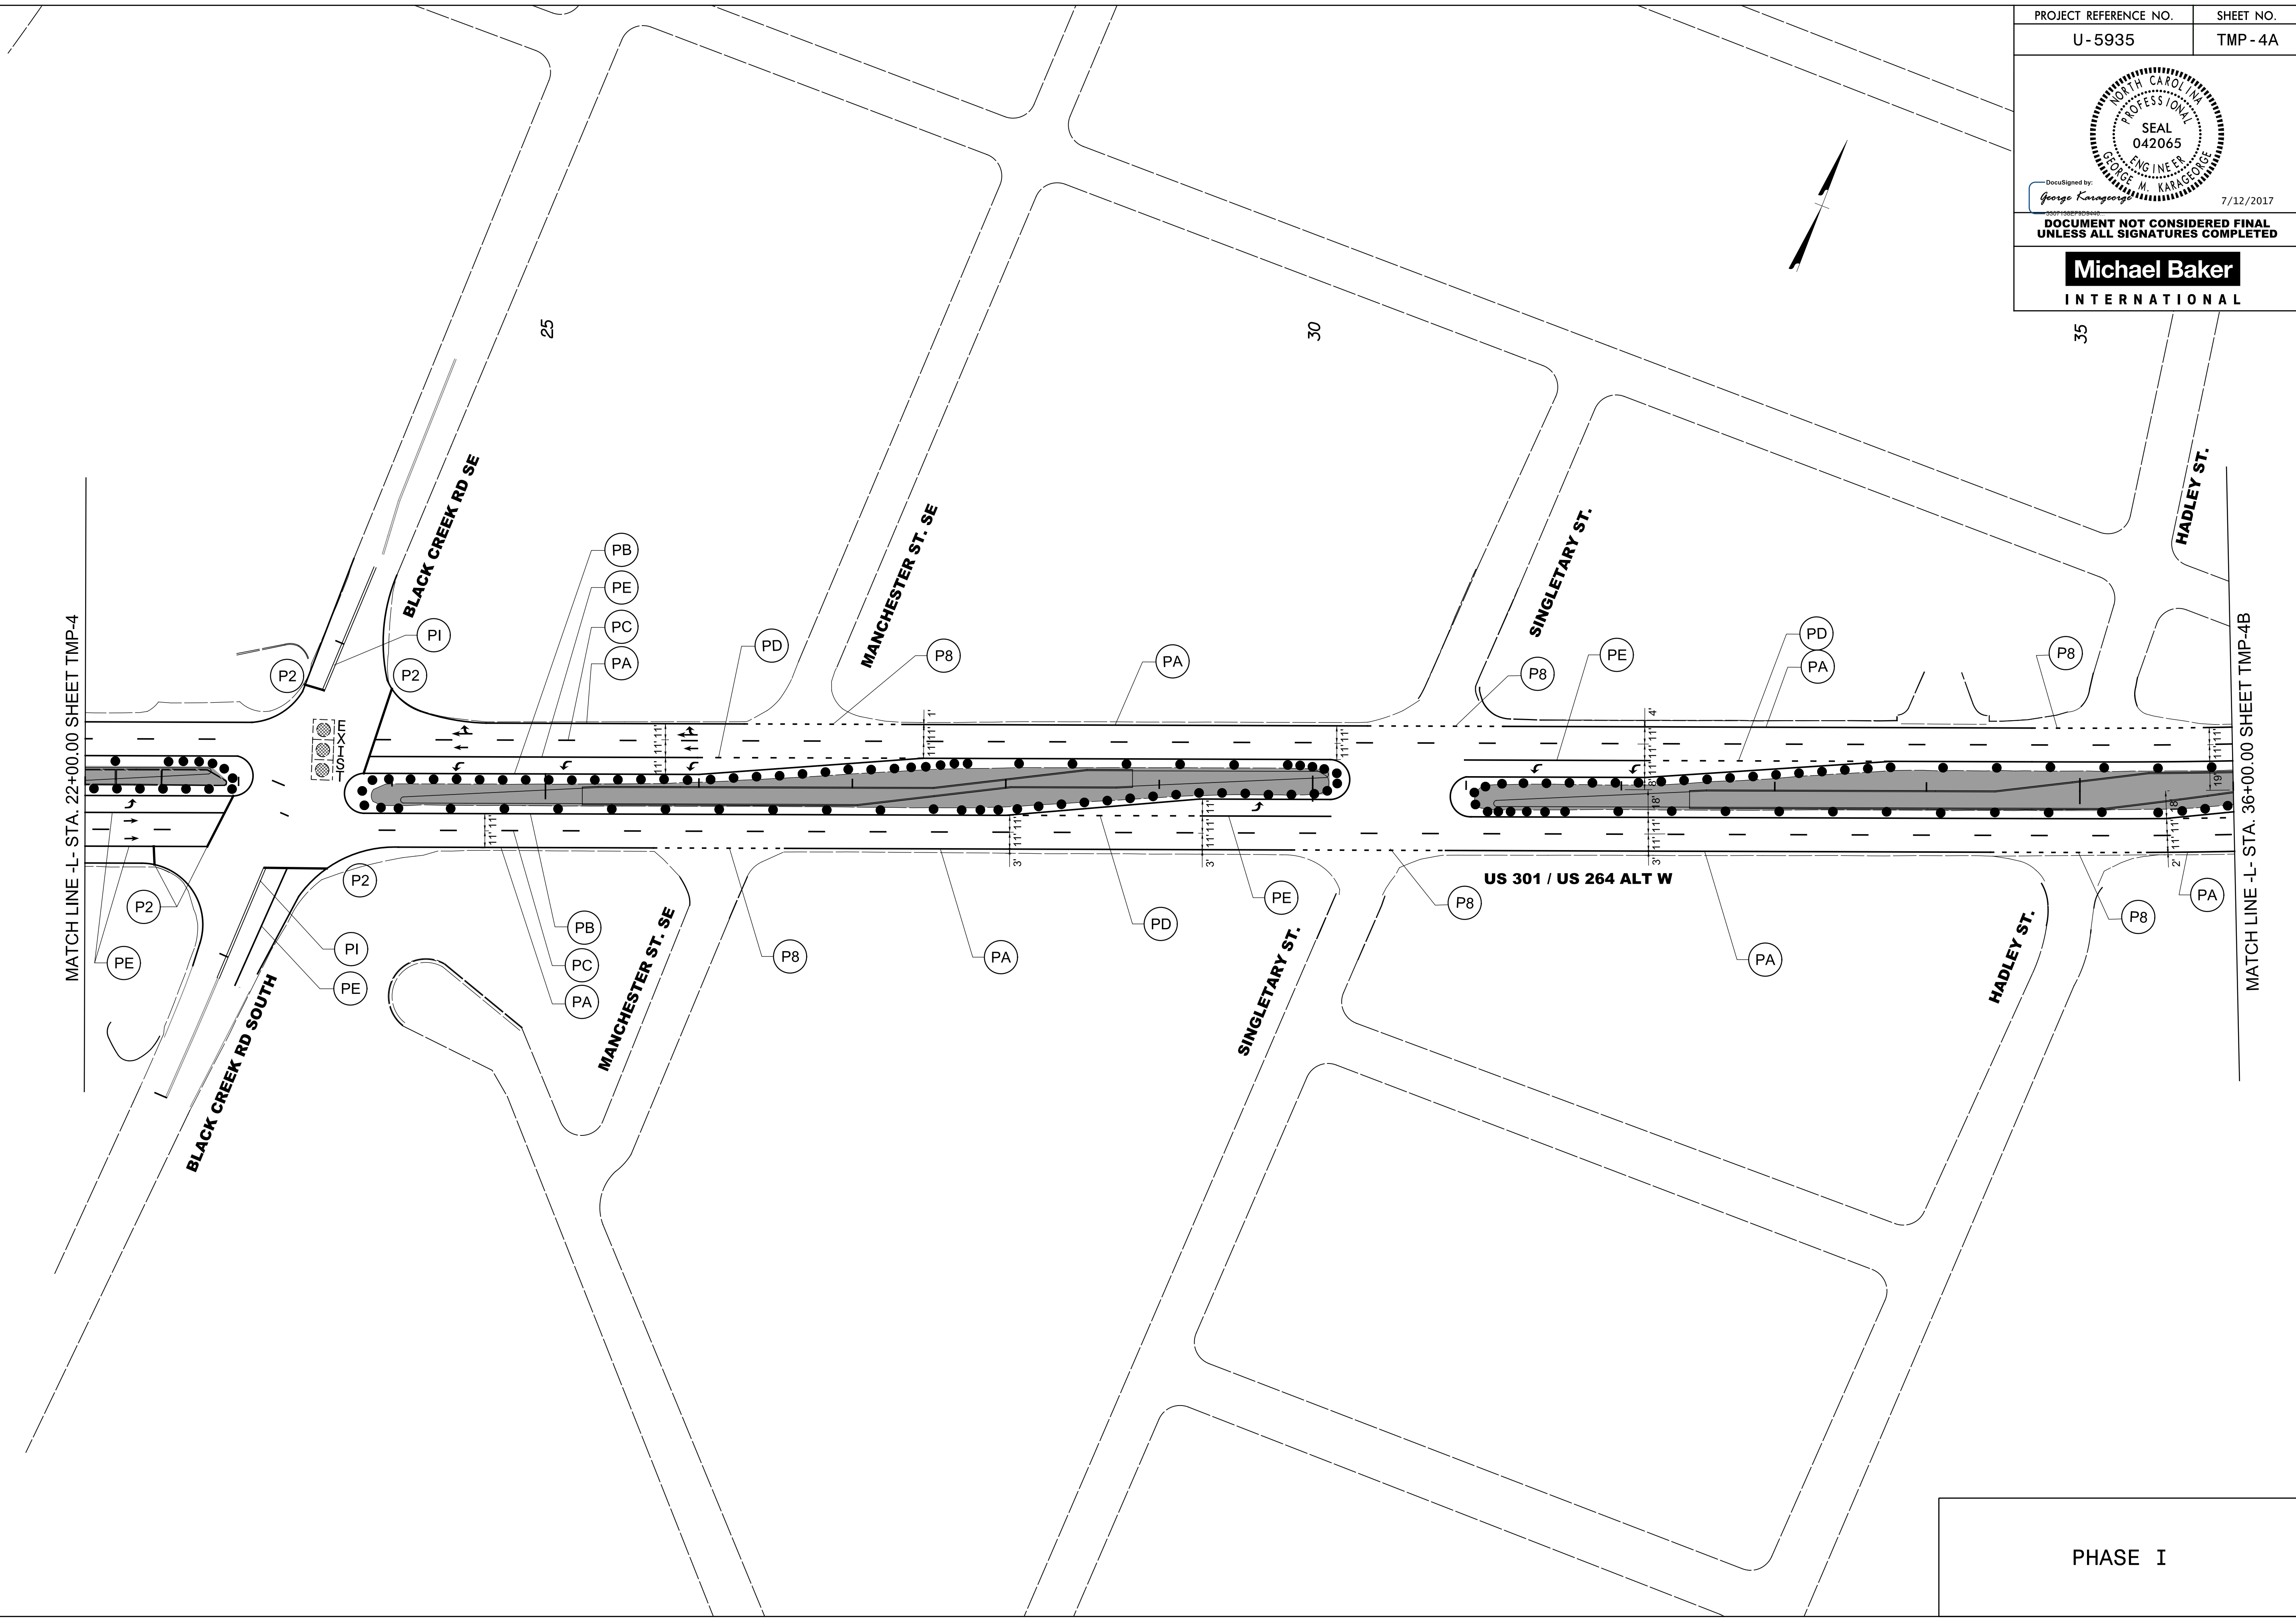

7/7/2017
R:\Traffic\TrafficControl\PLAN SHEETS\U-5935 TMP_04A_PHASE_01.dgn
George Karageorge

PHASE I