


PROJECT REFERENCE NO. U-5935	SHEET NO. TMP-4B
Designed by: <i>George Karageorge</i> 7/12/2017	
DOCUMENT NOT CONSIDERED FINAL UNLESS ALL SIGNATURES COMPLETED	

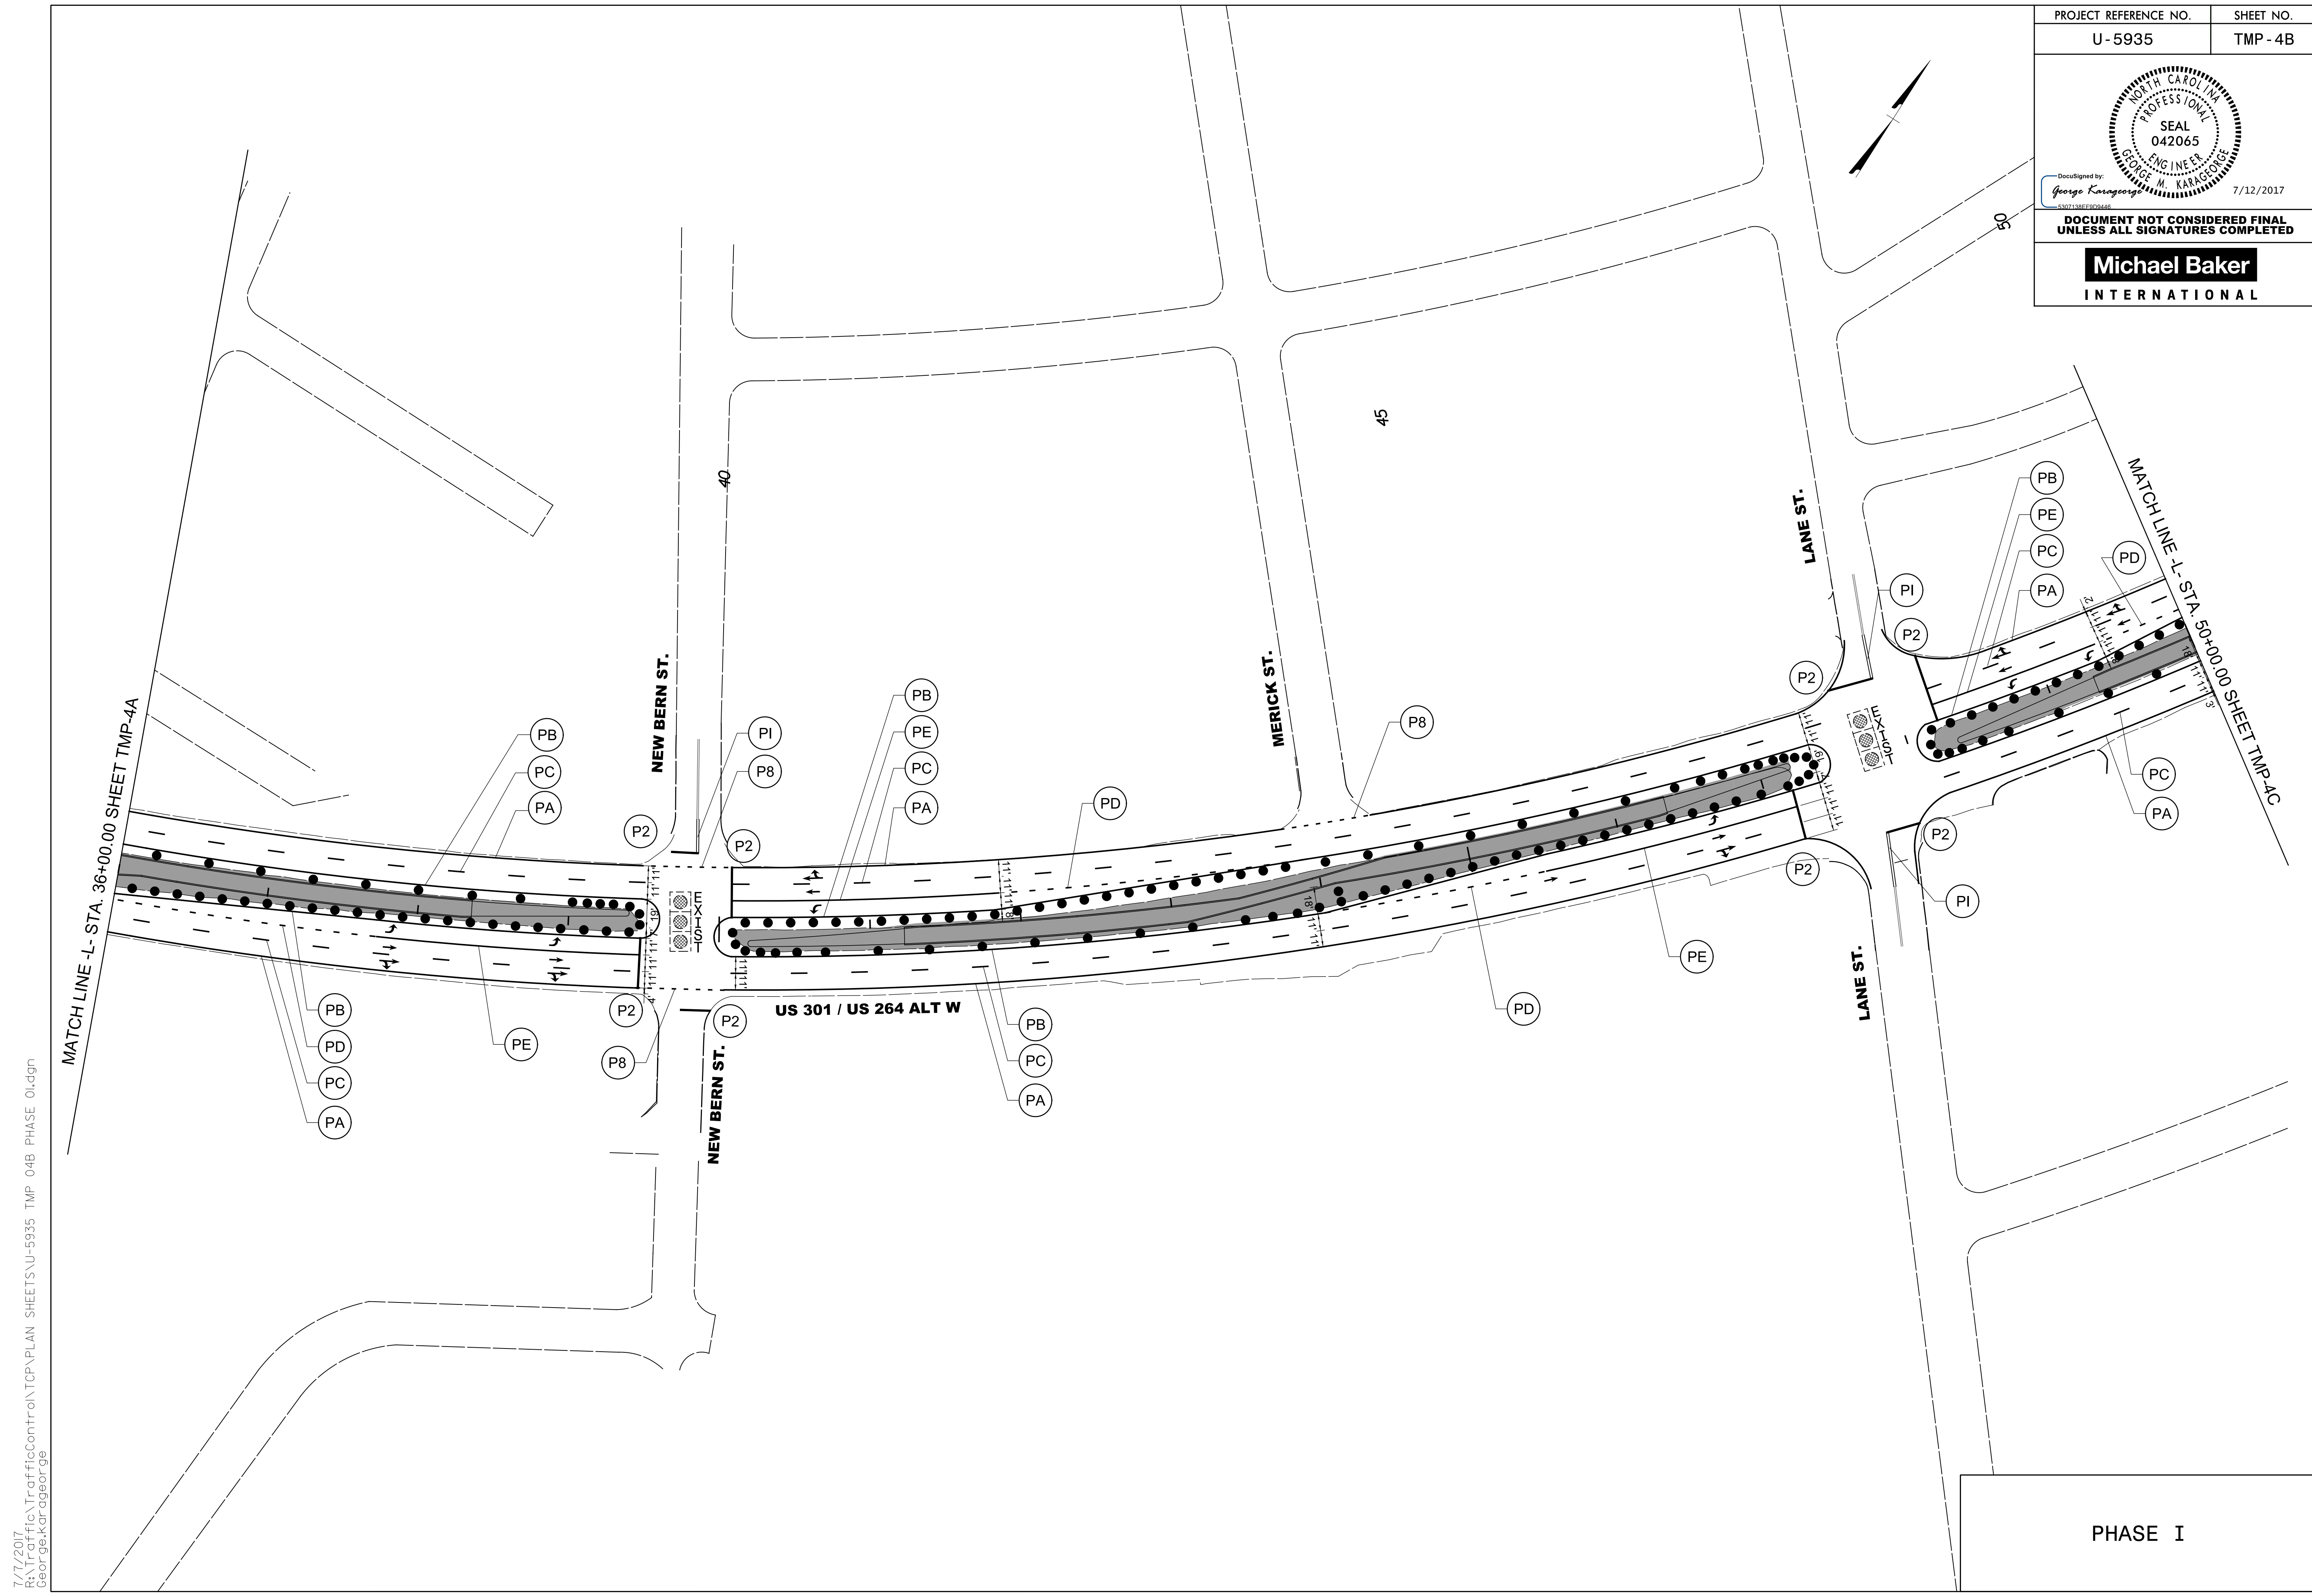

7/7/2017
 R:\Traffic\TrafficControl\PLAN SHEETS\U-5935 TMP_04B_PHASE_01.dgn
 George Karageorge

PHASE I