


PROJECT REFERENCE NO. U-5935	SHEET NO. TMP-4E
Documented by: <i>George Karageorge</i> 53071382F90944E 7/12/2017	
DOCUMENT NOT CONSIDERED FINAL UNLESS ALL SIGNATURES COMPLETED	
Michael Baker INTERNATIONAL	

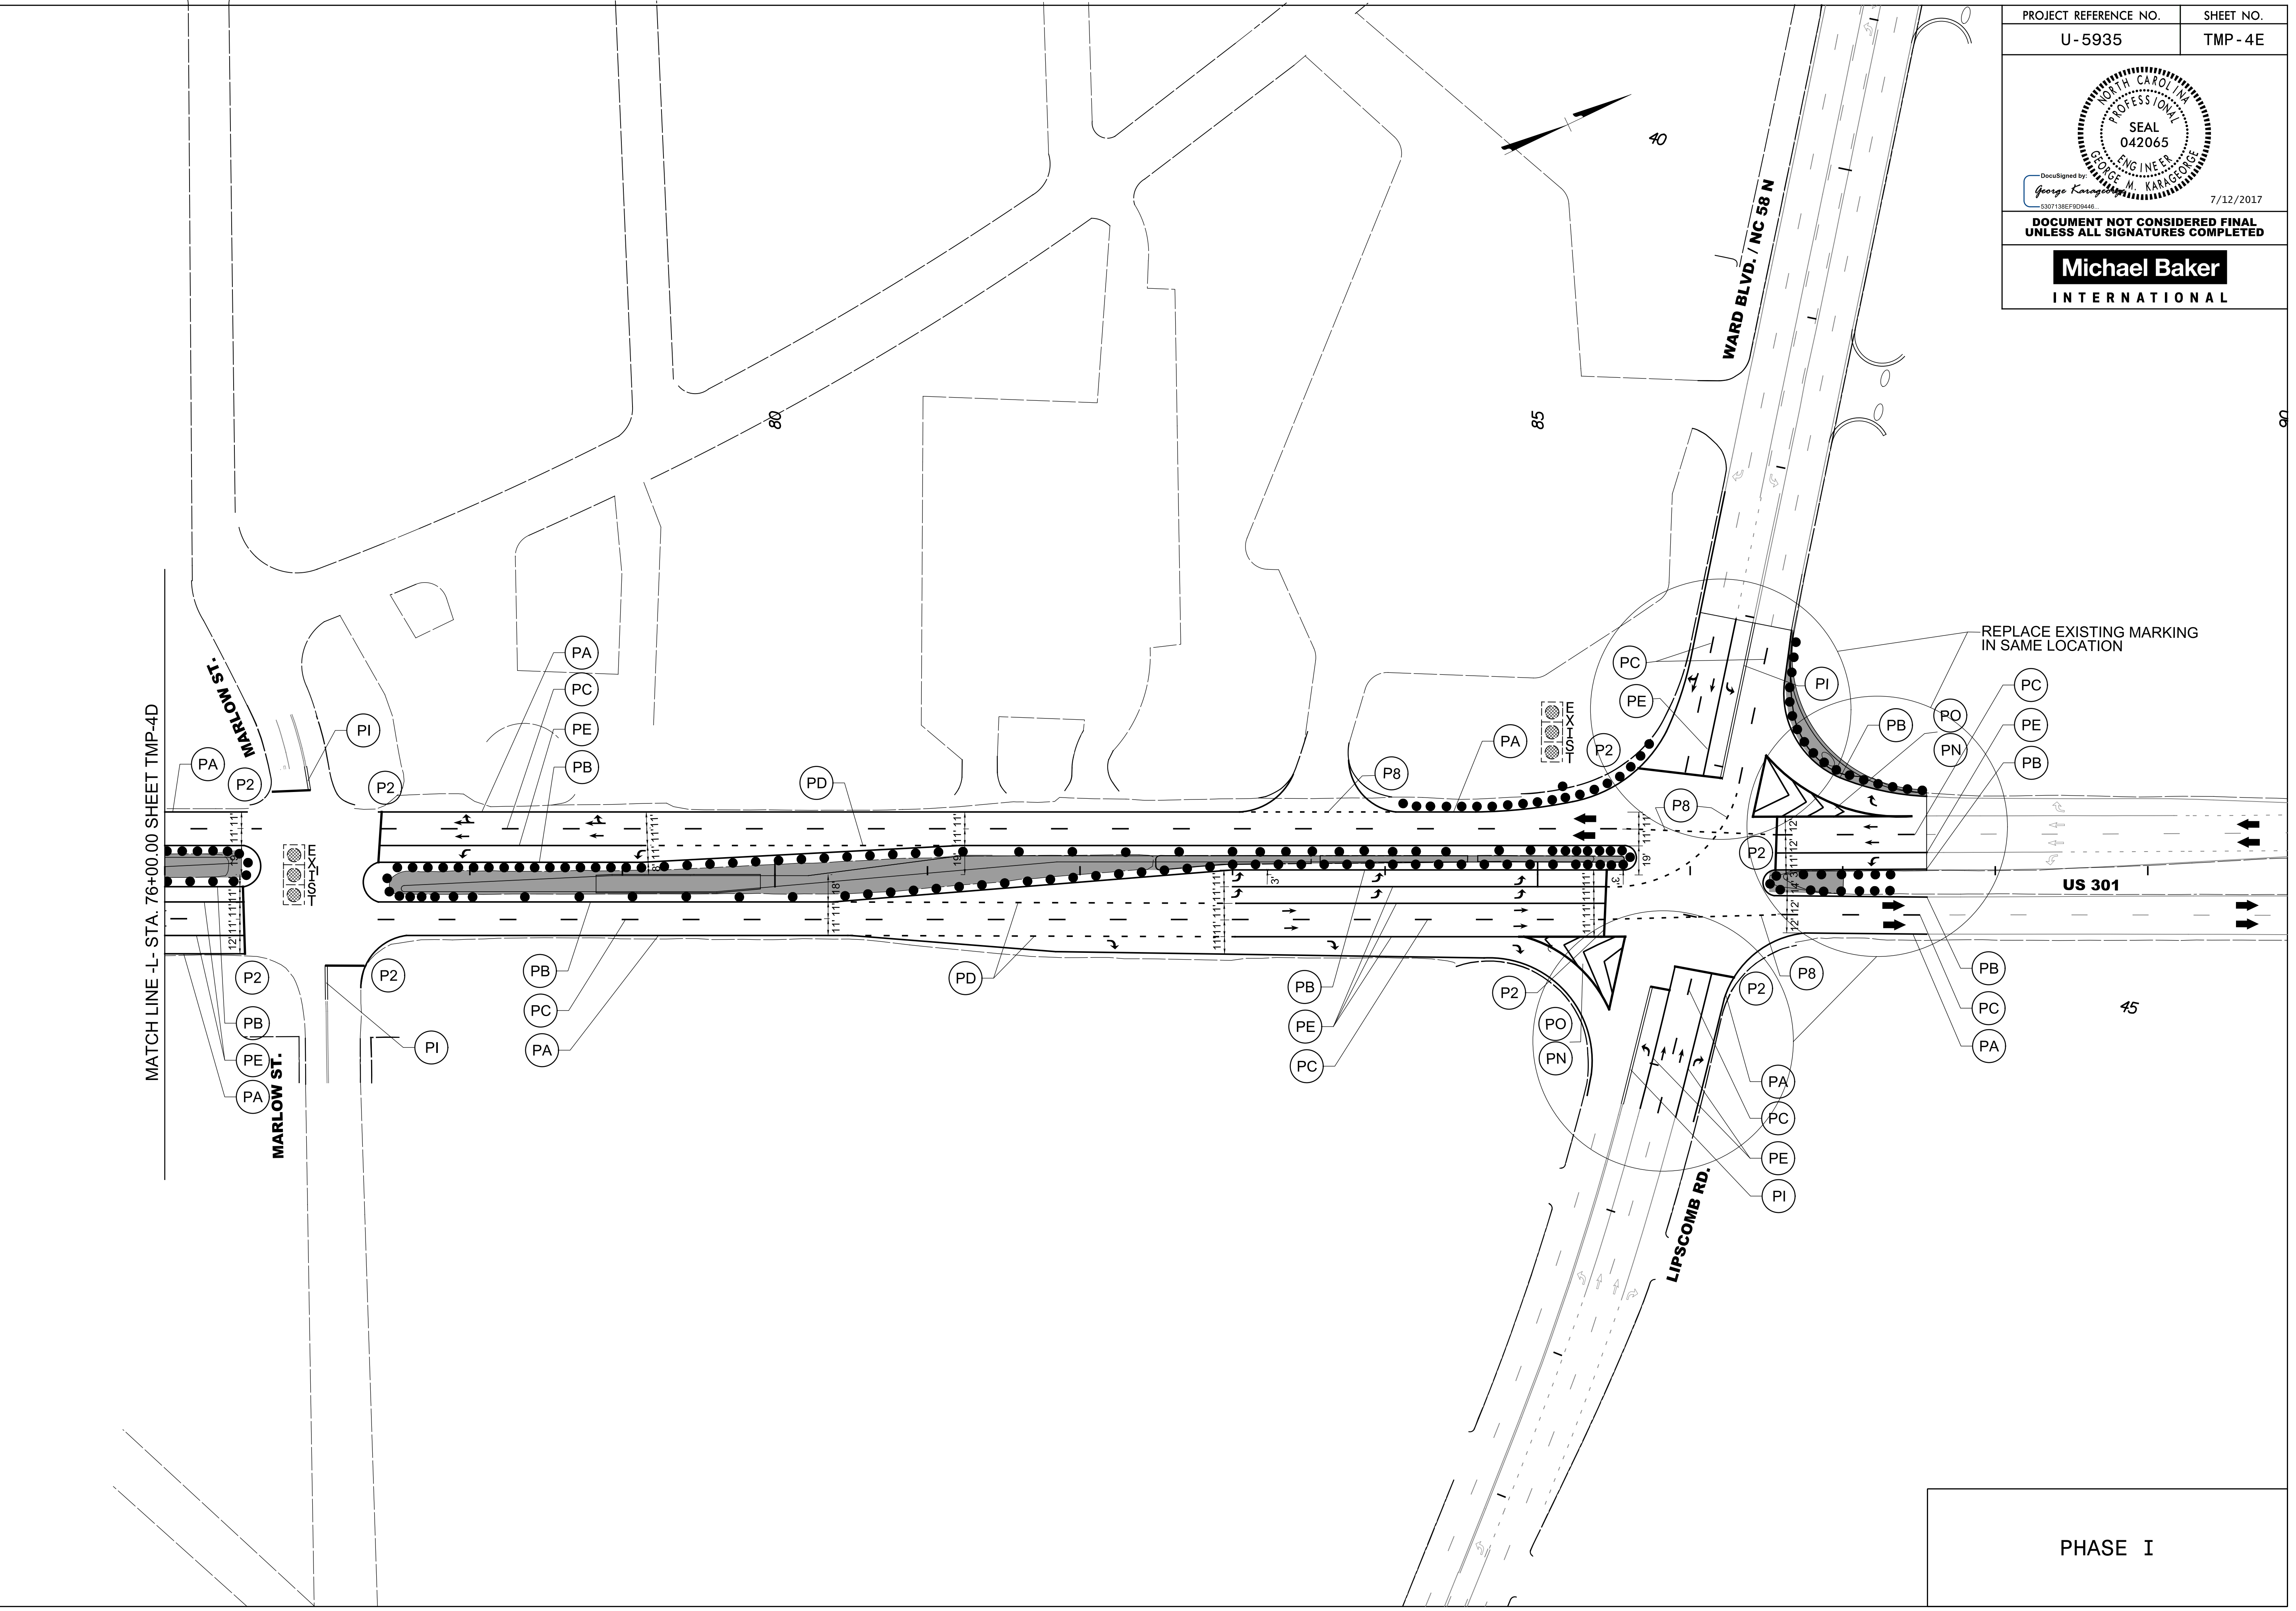

7/7/2017
 R:\Traffic\TrafficControl\PLAN SHEETS\U-5935 TMP 04E PHASE 01.dgn
 George Karageorge

PHASE I