
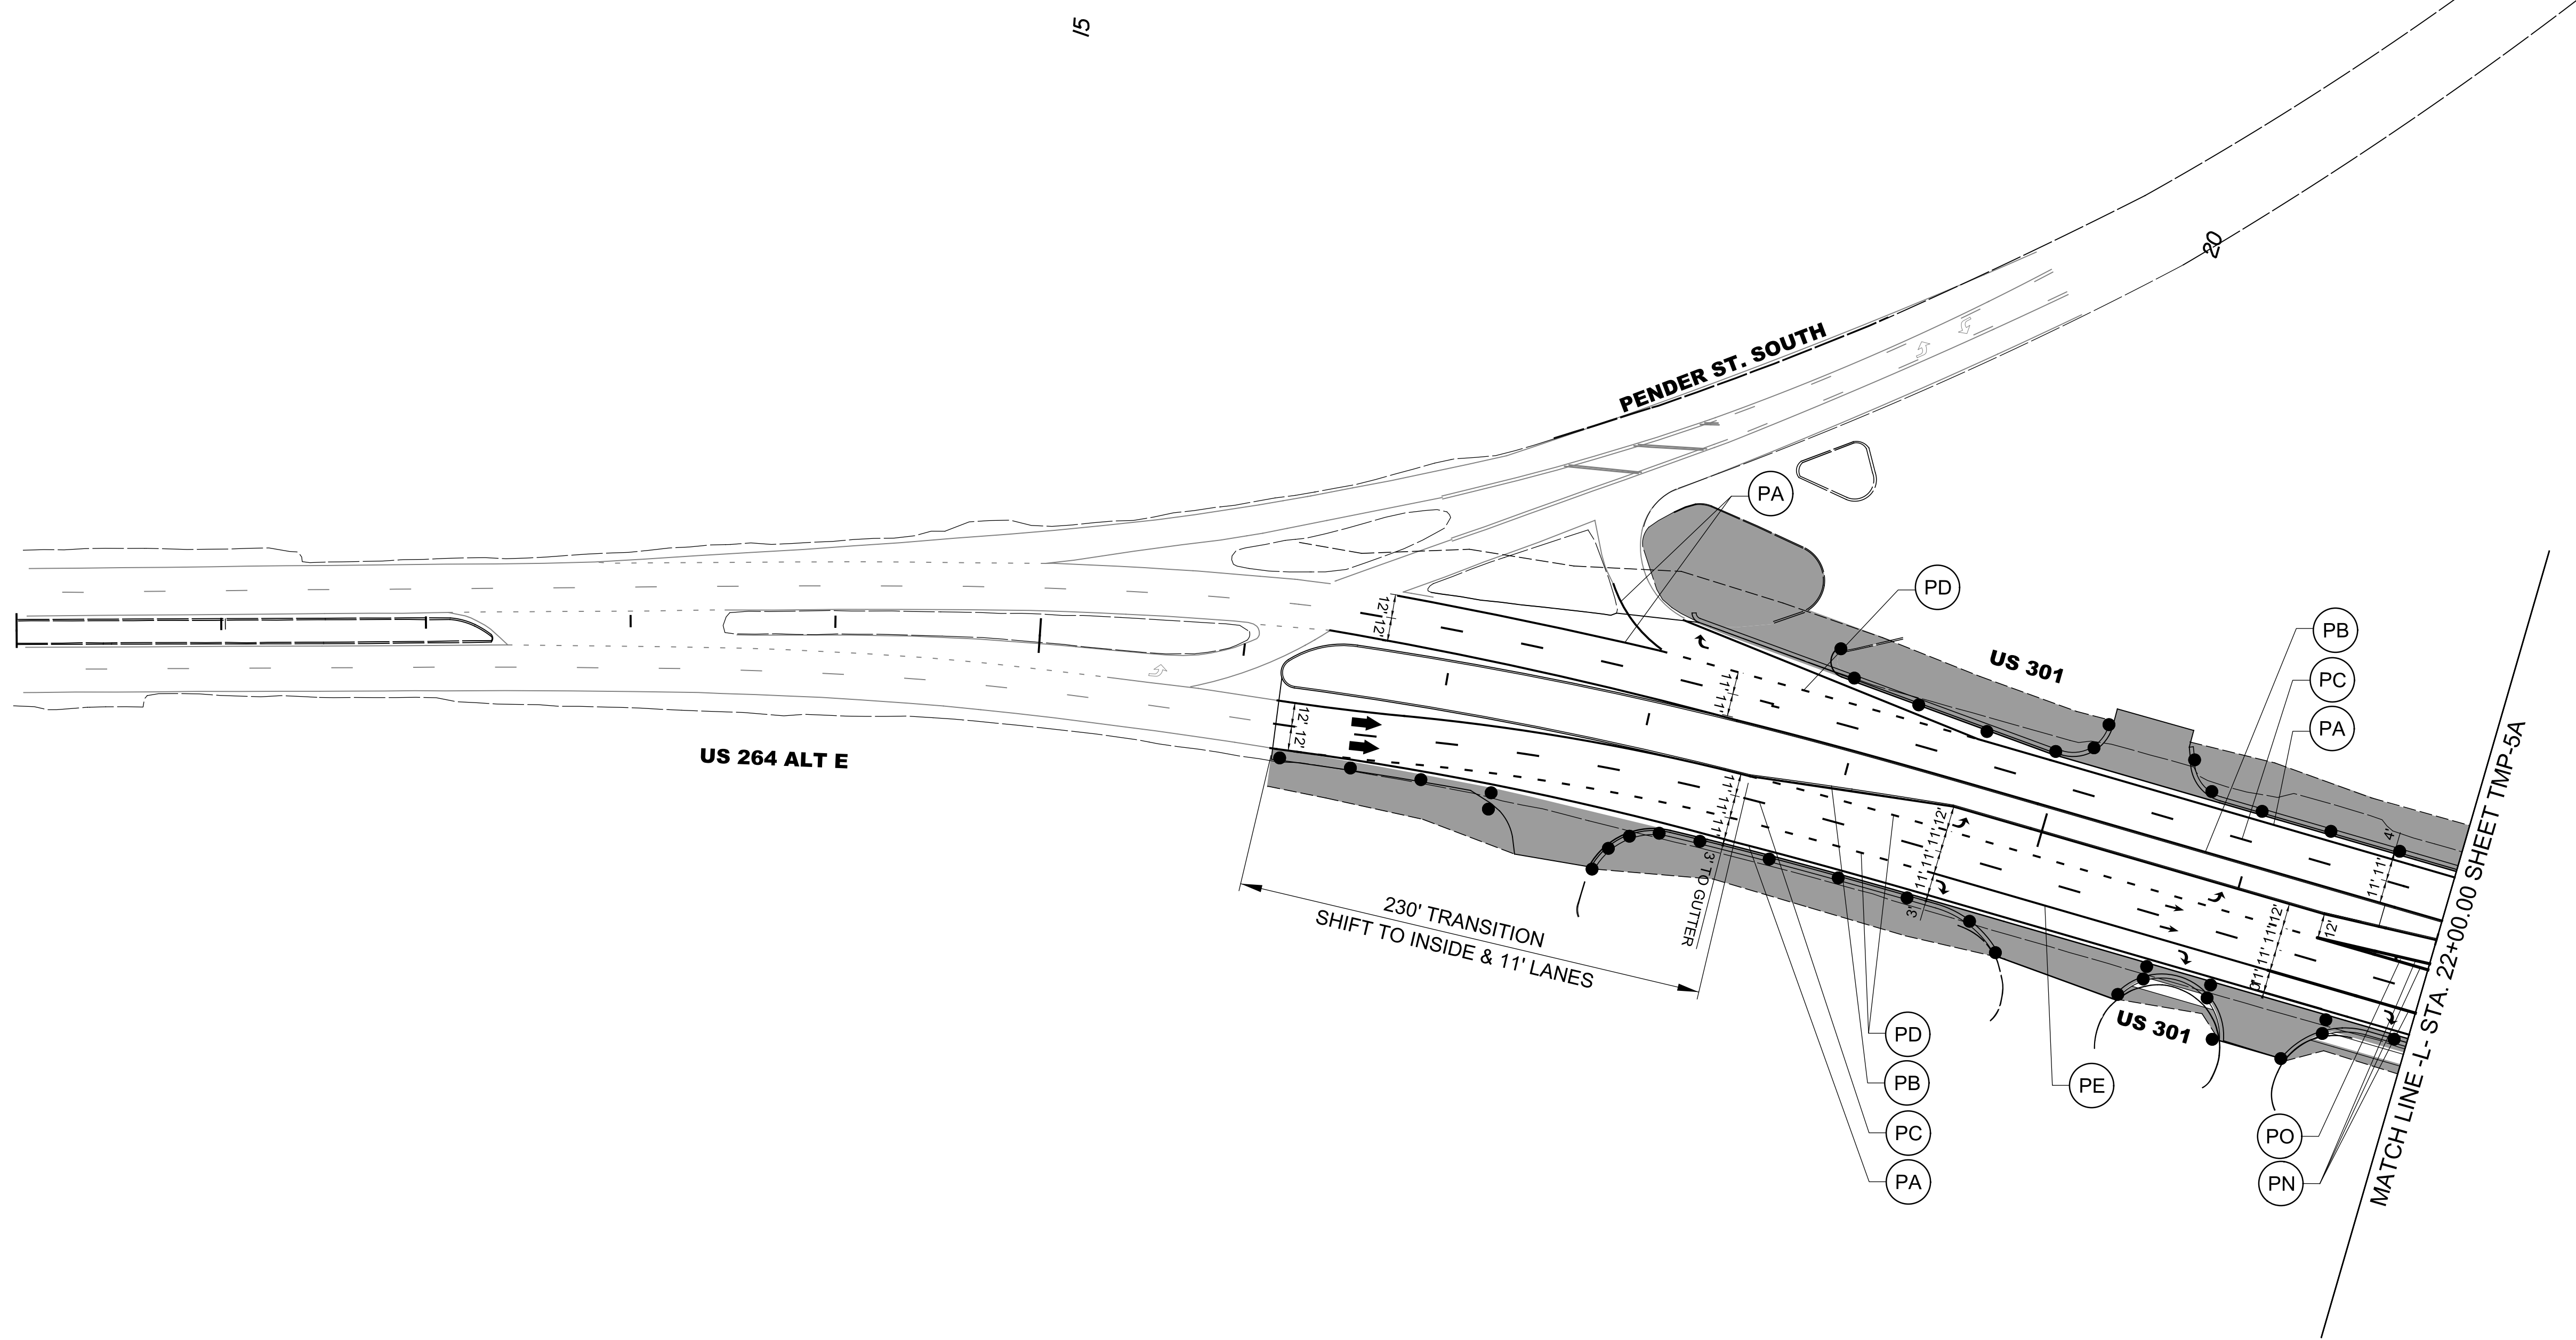


DocuSigned by:
George Karageorge
7/12/2017

Michael Baker
INTERNATIONAL

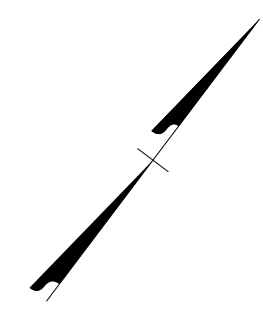

PHASE II
STEPS 1 & 2

7/7/2017
 R:\Traffic\TrafficControl\PLAN SHEETS\U-5935 TMP_05 PHASE 02_STEP 1&2.dgn
 George Karageorge