

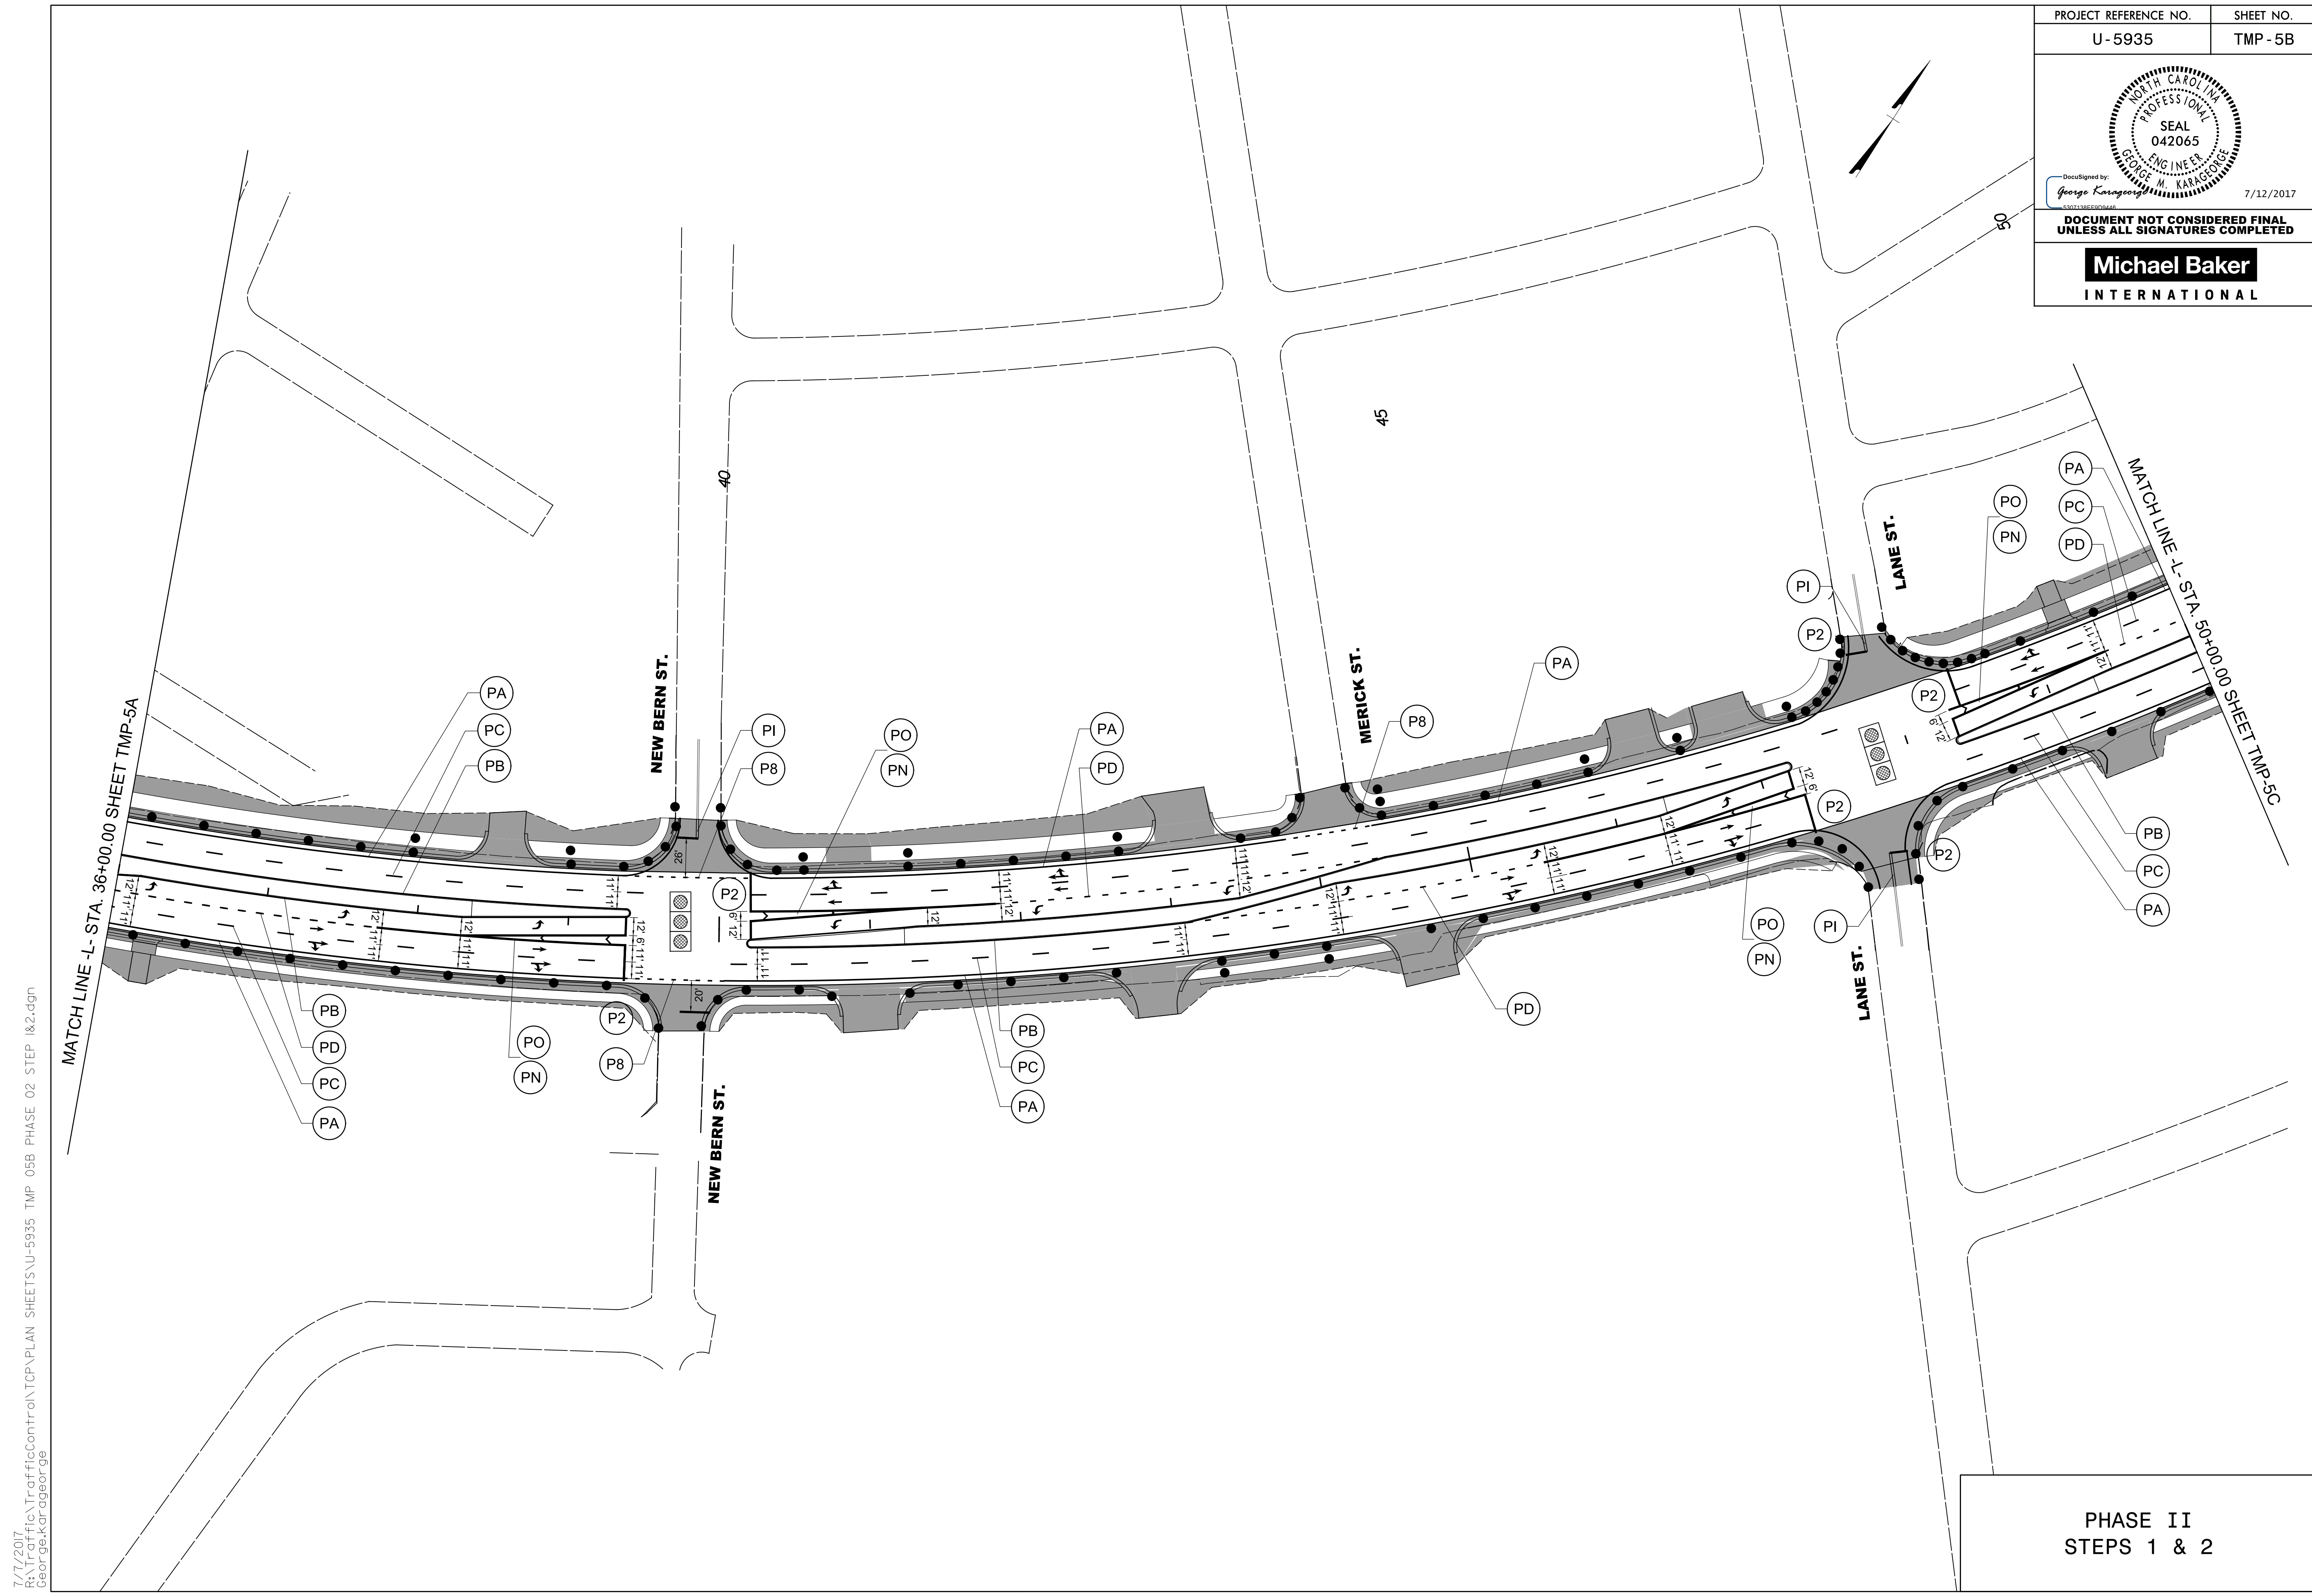


PROJECT REFERENCE NO. U-5935	SHEET NO. TMP-5B
	
Documented by: <i>George Karageorge</i> GEORGE M. KARAGEORGE 7/12/2017	
DOCUMENT NOT CONSIDERED FINAL UNLESS ALL SIGNATURES COMPLETED	
	



7/7/2017
 R:\Traffic\TrafficControl\PLAN SHEETS\U-5935 TMP 05B PHASE 02 STEP 1&2.dgn
 George Karageorge

**PHASE II
STEPS 1 & 2**