



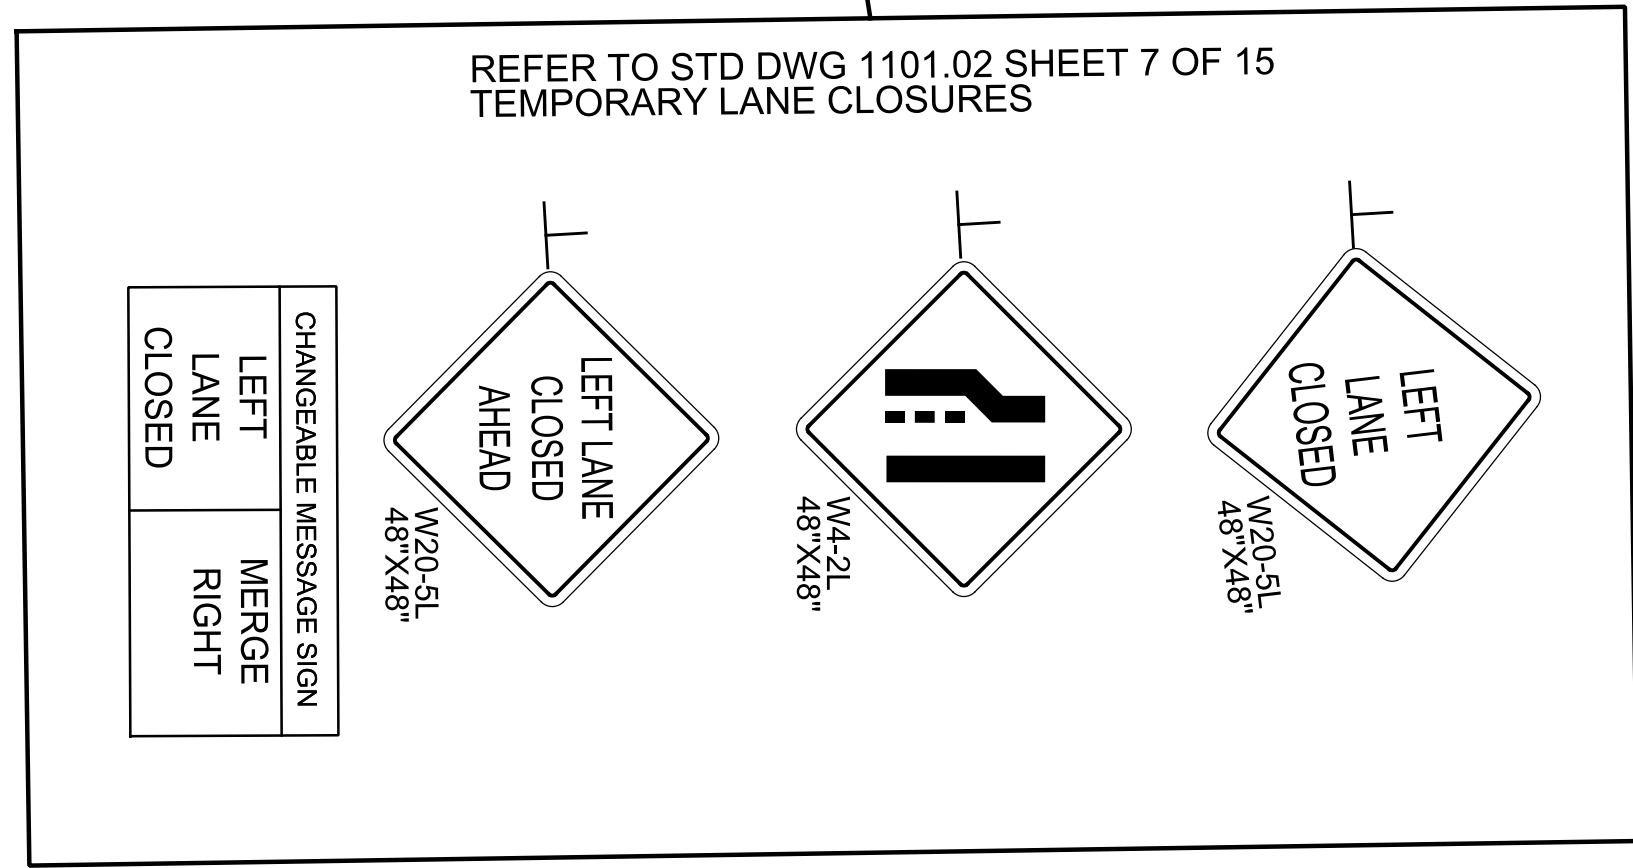

DOCUMENT NOT CONSIDERED FINAL  
UNLESS ALL SIGNATURES COMPLETED

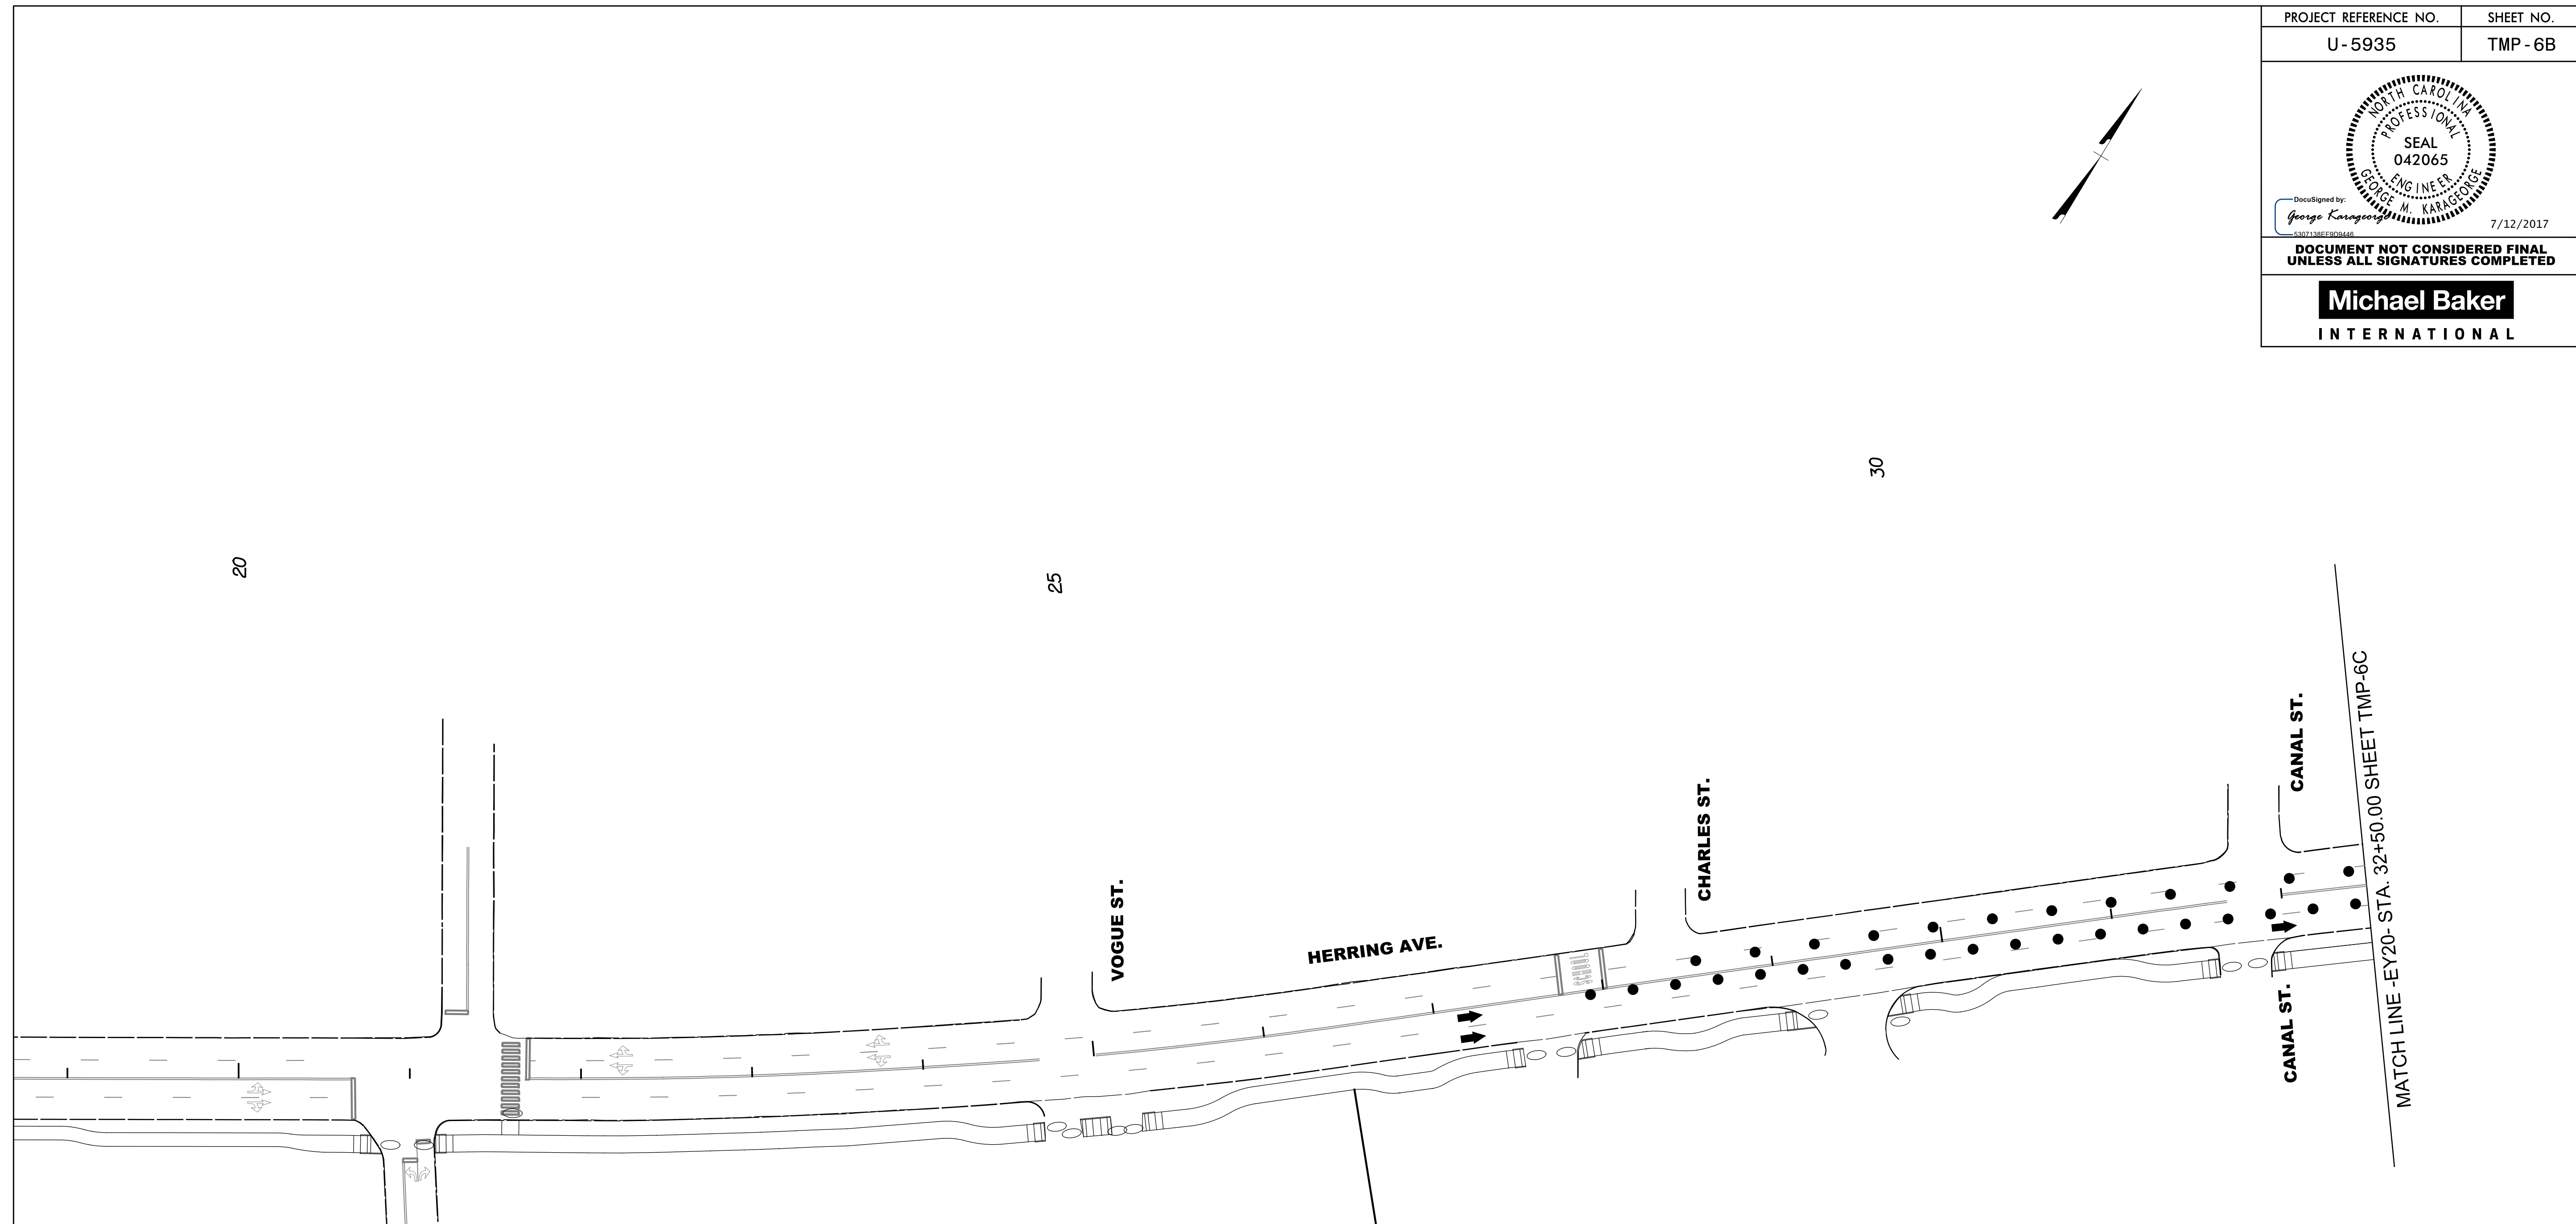

7/7/2017  
 R:\TrafficControl\PLAN SHEETS\U-5935 TMP 06B PHASE 02 STEP 3B.dgn  
 George Karageorge



PHASE II  
STEP 3B