


**DOCUMENT NOT CONSIDERED FINAL  
 UNLESS ALL SIGNATURES COMPLETED**

**Michael Baker  
 INTERNATIONAL**

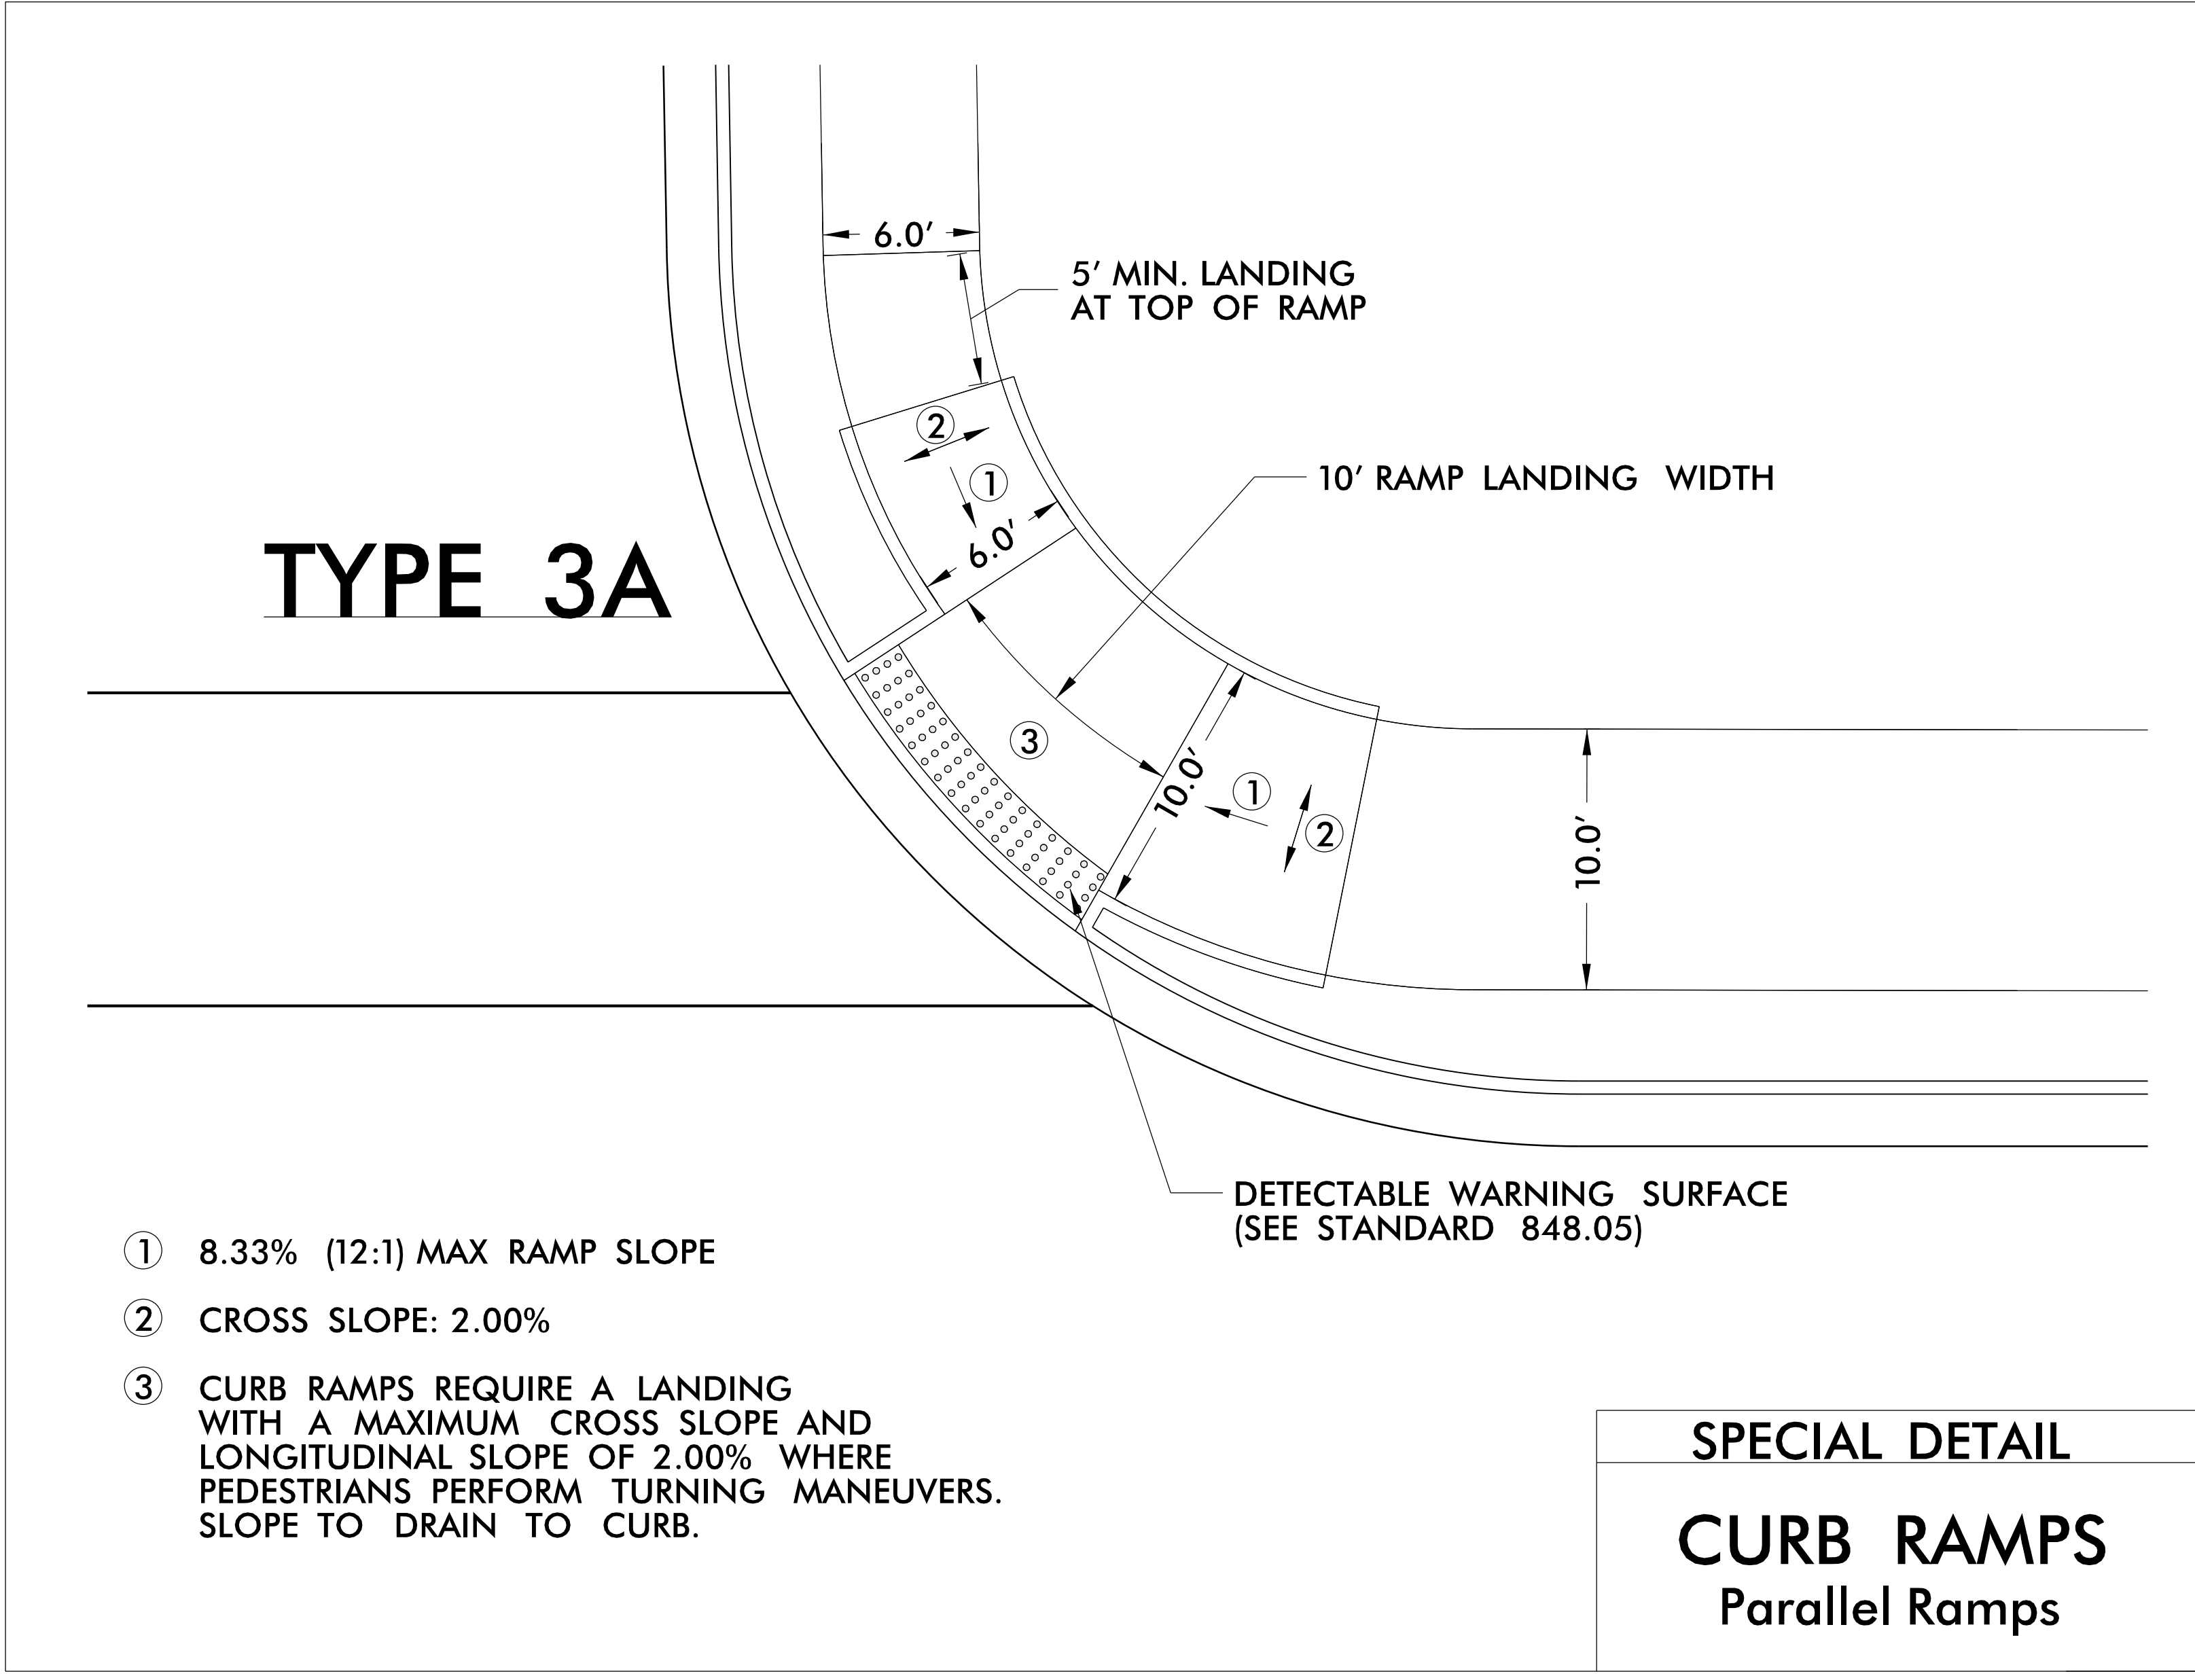

**SPECIAL DETAIL  
 CURB RAMPS**