
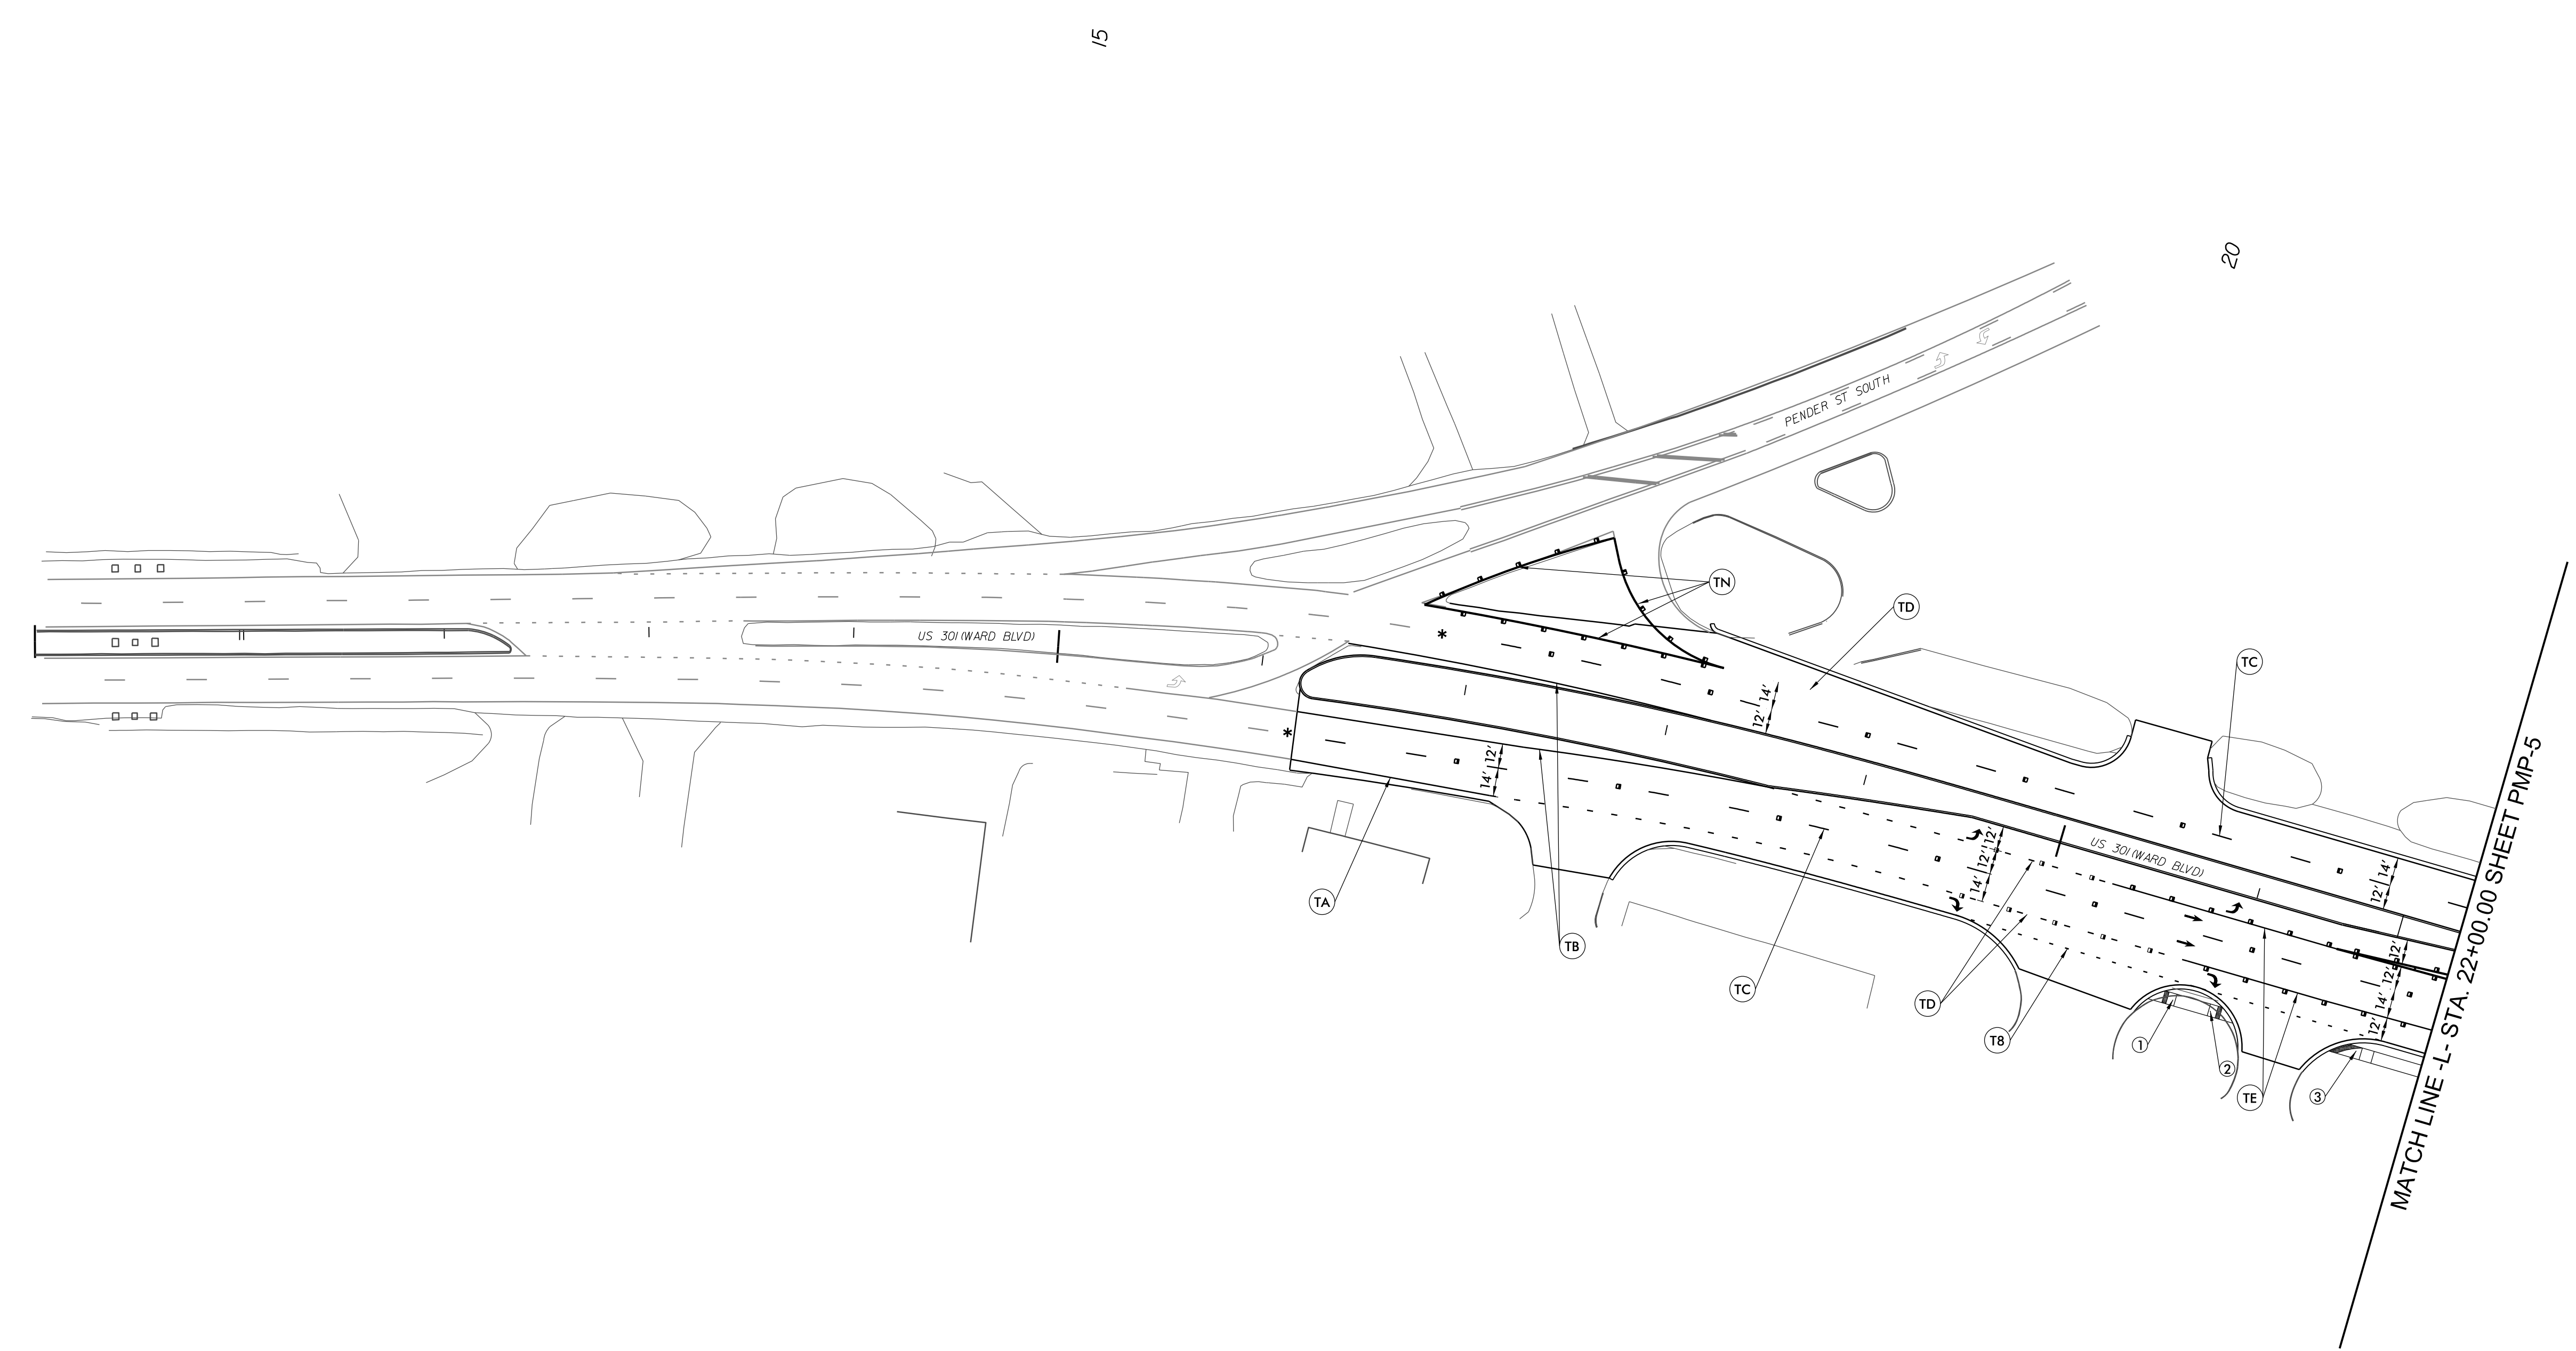
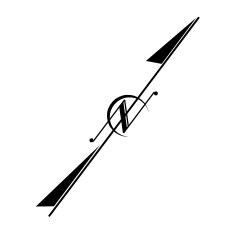


PROJECT REFERENCE NO.	SHEET NO.
U-5935	PMP-4
APPROVED: <i>Kelly M. Cory</i> <small>DocuSigned by: Kelly M. Cory E2F270FFB1C142E...</small>	
DATE: 7/12/2017	
	
<b>DOCUMENT NOT CONSIDERED FINAL UNLESS ALL SIGNATURES COMPLETED</b>	
<b>Michael Baker INTERNATIONAL</b>	

\* TIE TO EXISTING

	CURB RAMP STATION	SIDE	OFFSET	CURB RAMP TYPE
①	-L- STA 62+89 +/-	RT	58'	TYPE 1
②	-L- STA 20+99 +/-	RT	58'	TYPE 1
③	-L- STA 21+63 +/-	RT	58'	TYPE 1



**PAVEMENT MARKING DETAIL**

12-JUL-2017 13:45  
X:\Projects\US\_301\Traffic\Pavement Marking Plans\U-5935\_PMP\_psh\_04.dgn  
KMCOR\AT\_NORC\MKCOR