
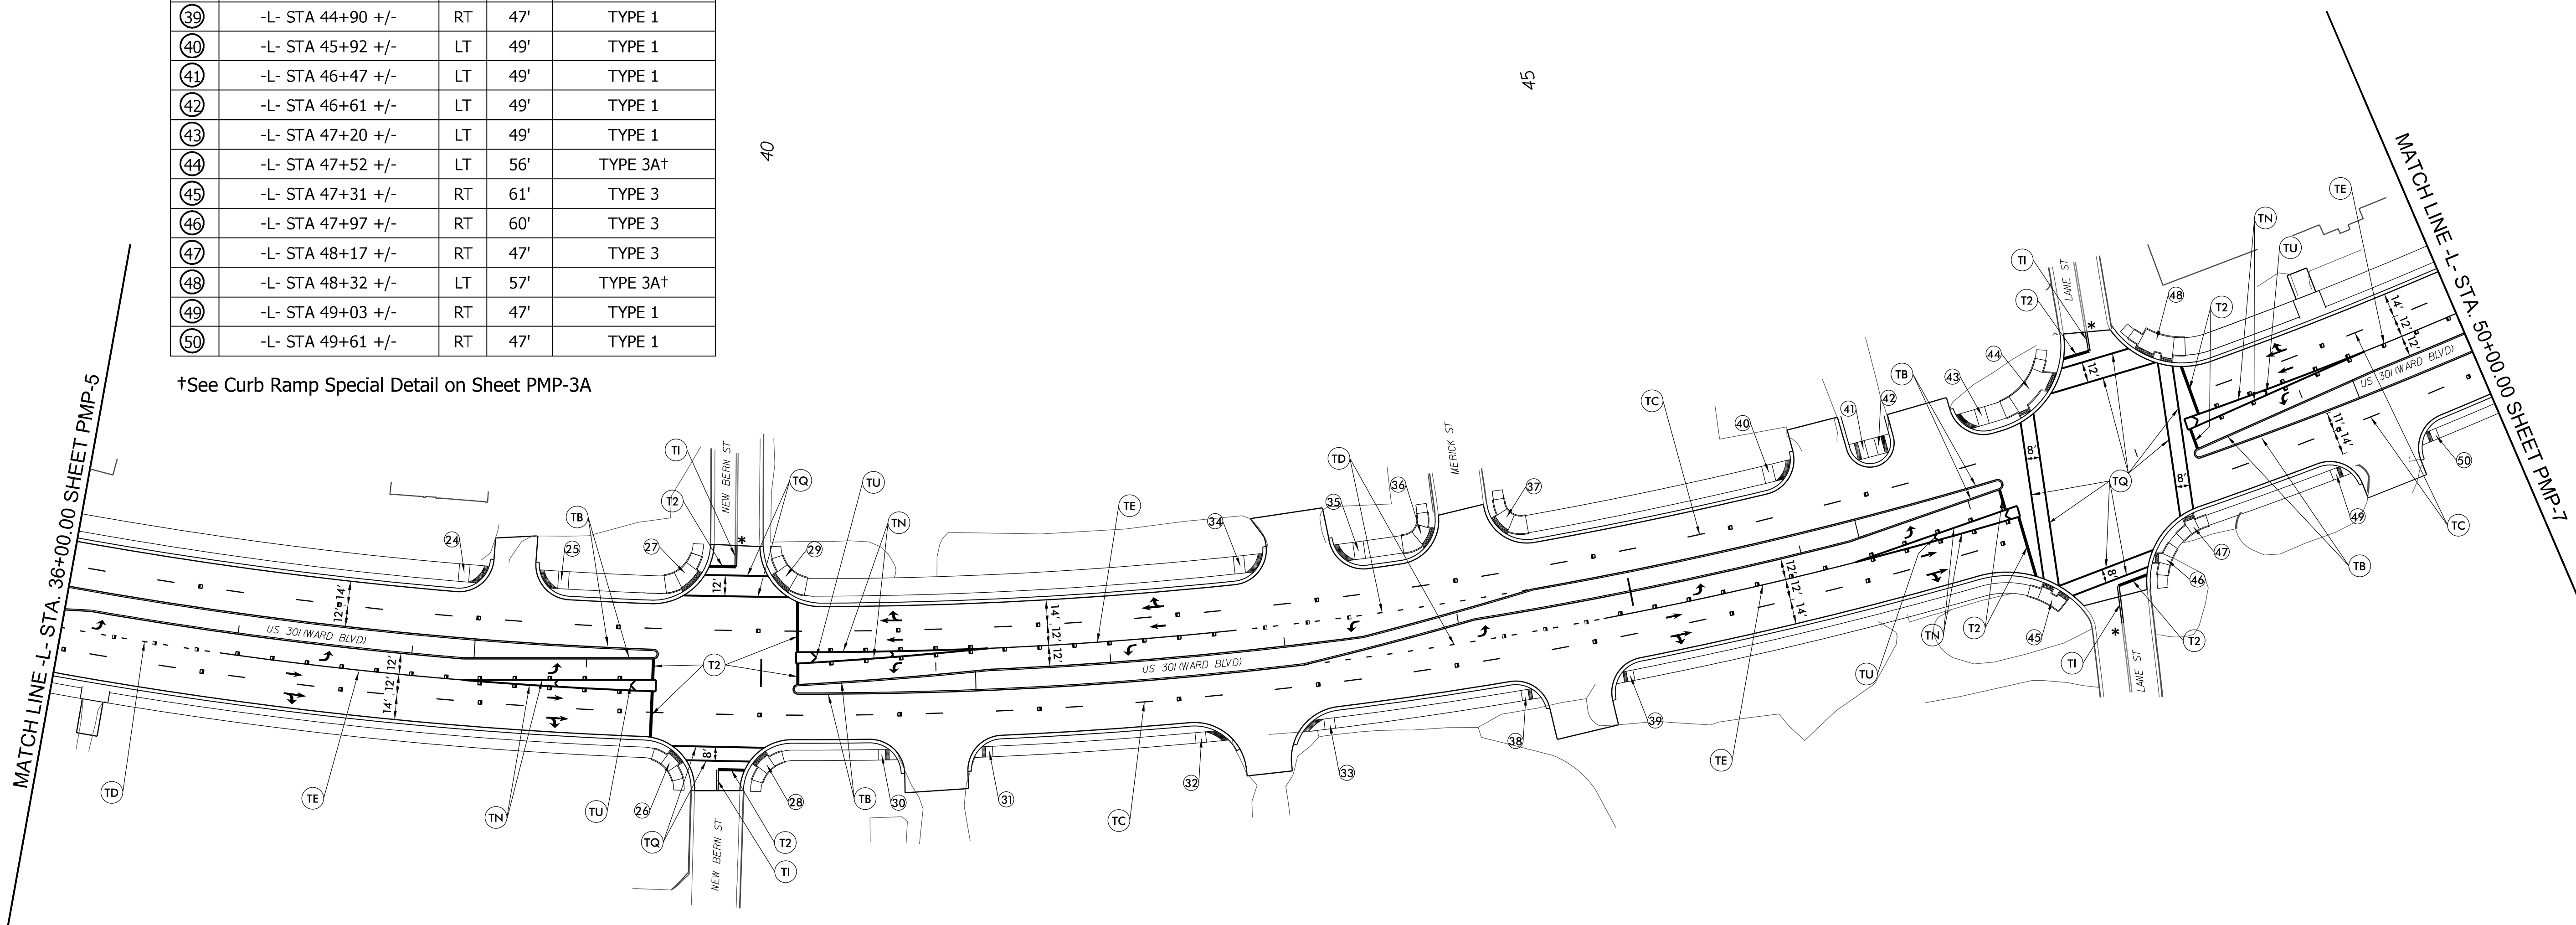


PROJECT REFERENCE NO.	SHEET NO.
U-5935	PMP-6
APPROVED: <i>Kelly M. Cory</i> <small>DocuSigned by: E2F270FFB1C142E</small>	
DATE: 7/12/2017	
	
DOCUMENT NOT CONSIDERED FINAL UNLESS ALL SIGNATURES COMPLETED	
Michael Baker INTERNATIONAL	

	CURB RAMP STATION	SIDE	OFFSET	CURB RAMP TYPE
24	-L- STA 62+89 +/-	LT	49'	TYPE 1
25	-L- STA 38+83 +/-	LT	49'	TYPE 1
26	-L- STA 39+54 +/-	RT	48'	TYPE 3
27	-L- STA 39+59 +/-	LT	51'	TYPE 3A+
28	-L- STA 40+01 +/-	RT	48'	TYPE 3
29	-L- STA 40+10 +/-	LT	51'	TYPE 3A+
30	-L- STA 40+68 +/-	RT	47'	TYPE 1
31	-L- STA 41+29 +/-	RT	47'	TYPE 1
32	-L- STA 41+48 +/-	RT	47'	TYPE 1
33	-L- STA 42+20 +/-	RT	47'	TYPE 1
34	-L- STA 42+80 +/-	LT	49'	TYPE 1
35	-L- STA 43+45 +/-	LT	49'	TYPE 1
36	-L- STA 43+91 +/-	LT	50'	TYPE 3A+
37	-L- STA 44+34 +/-	LT	50'	TYPE 3A+
38	-L- STA 44+32 +/-	RT	47'	TYPE 1
39	-L- STA 44+90 +/-	RT	47'	TYPE 1
40	-L- STA 45+92 +/-	LT	49'	TYPE 1
41	-L- STA 46+47 +/-	LT	49'	TYPE 1
42	-L- STA 46+61 +/-	LT	49'	TYPE 1
43	-L- STA 47+20 +/-	LT	49'	TYPE 1
44	-L- STA 47+52 +/-	LT	56'	TYPE 3A+
45	-L- STA 47+31 +/-	RT	61'	TYPE 3
46	-L- STA 47+97 +/-	RT	60'	TYPE 3
47	-L- STA 48+17 +/-	RT	47'	TYPE 3
48	-L- STA 48+32 +/-	LT	57'	TYPE 3A+
49	-L- STA 49+03 +/-	RT	47'	TYPE 1
50	-L- STA 49+61 +/-	RT	47'	TYPE 1

* TIE TO EXISTING



†See Curb Ramp Special Detail on Sheet PMP-3A

PAVEMENT MARKING DETAIL