
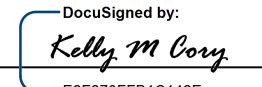


PROJECT REFERENCE NO.	SHEET NO.
U-5935	PMP-10



APPROVED:   
DocuSigned by:  
 Kelly M. Cory  
 E2F270FFB1C142E  
 DATE: 7/12/2017

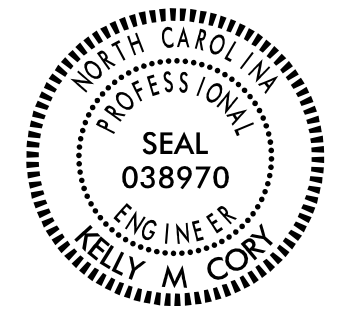

**DOCUMENT NOT CONSIDERED FINAL  
 UNLESS ALL SIGNATURES COMPLETED**

**Michael Baker  
 INTERNATIONAL**

	CURB RAMP STATION	SIDE	OFFSET	CURB RAMP TYPE
(116)	-EY10- STA 23+23 +/-	LT	36'	TYPE 1
(117)	-EY10- STA 23+83 +/-	LT	36'	TYPE 1

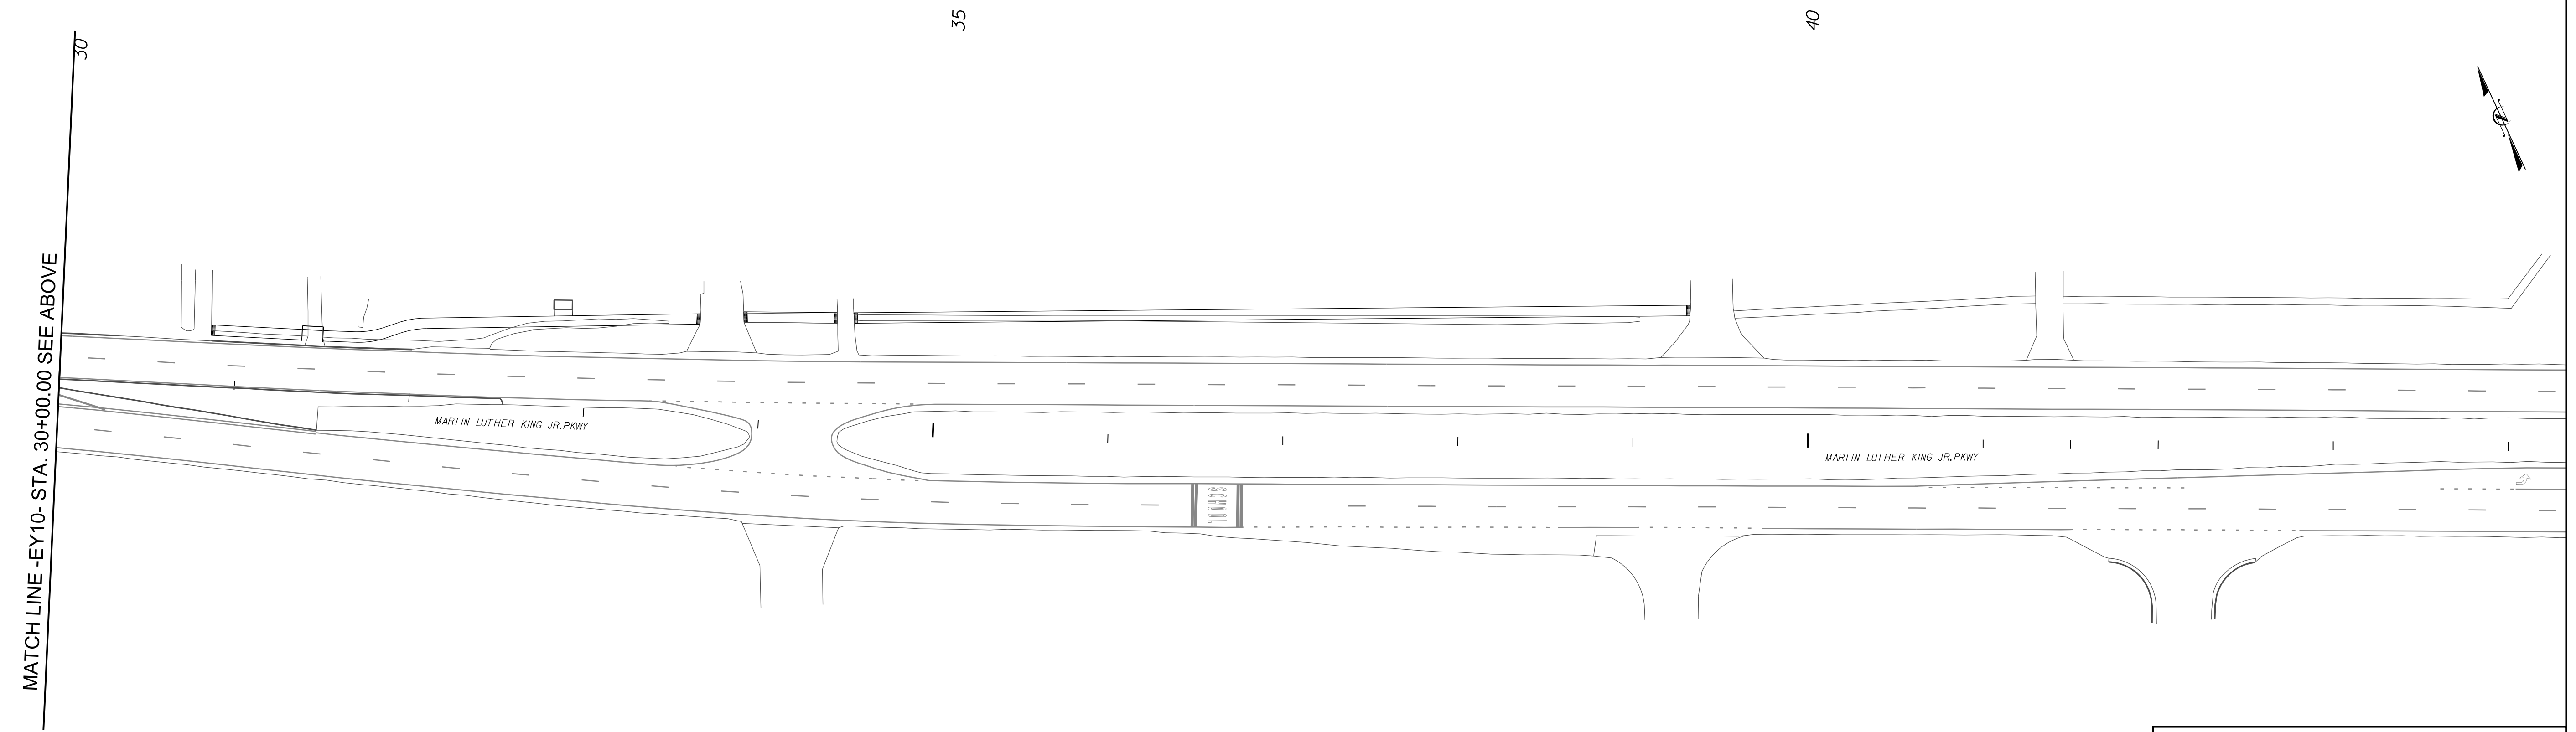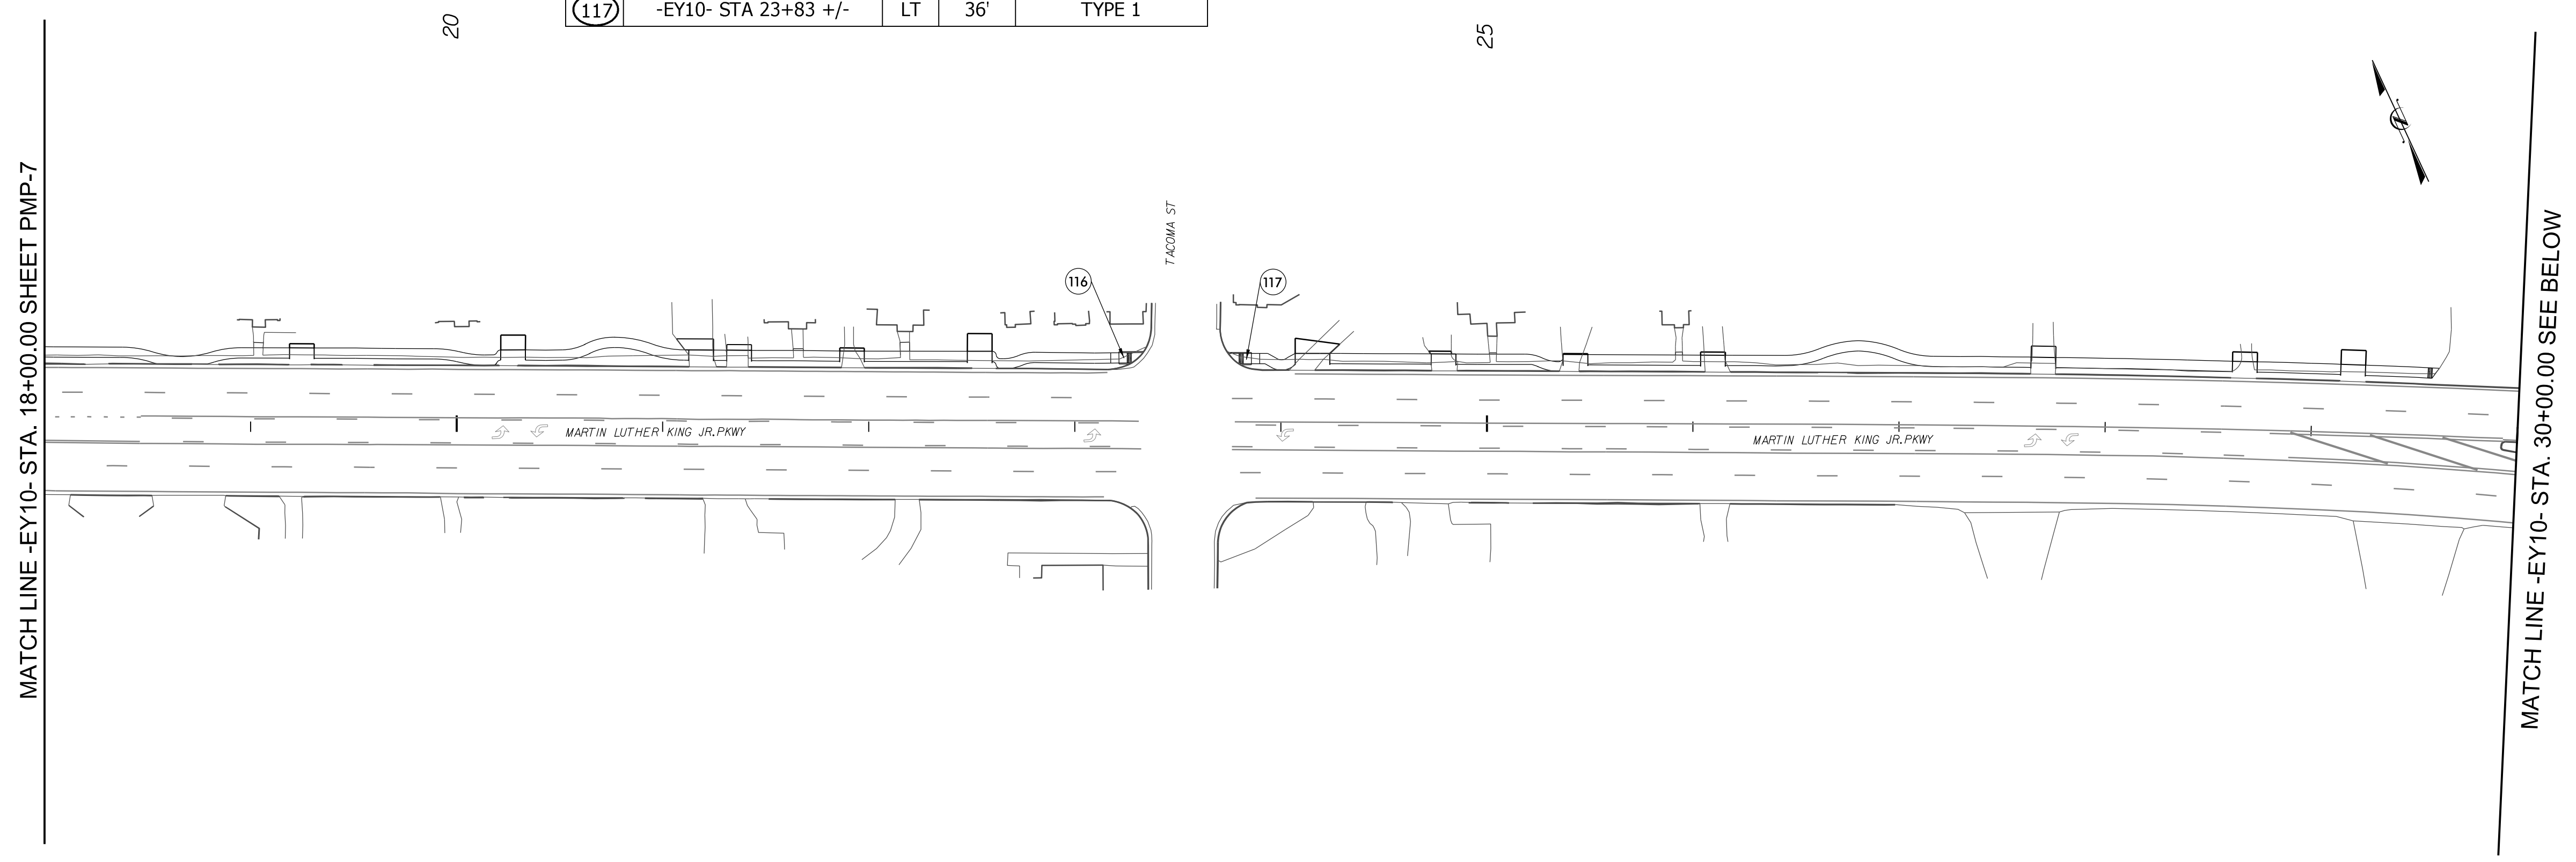

**PAVEMENT MARKING DETAIL**

12-JUL-2017 13:46  
 X:\Projects\1153\1153\Traffic\Pavement Marking Plans\U-5935\_PMP\_psh\_10.dgn  
 KMCOR\KMCOR