



PROJECT REFERENCE NO.	SHEET NO.
U - 5935	PMP - 11
Approved by: <i>Kelly M. Cory</i> APPROVED: _____ DATE: 7/12/2017	
DOCUMENT NOT CONSIDERED FINAL UNLESS ALL SIGNATURES COMPLETED	
<b>Michael Baker</b> INTERNATIONAL	

	CURB RAMP STATION	SIDE	OFFSET	CURB RAMP TYPE
118	-L- STA 62+89 +/-	LT	52'	TYPE 1
119	-EY17- STA 14+33 +/-	LT	52'	TYPE 1
120	-EY17- STA 18+07 +/-	LT	41'	TYPE 1
121	-EY17- STA 18+60 +/-	LT	41'	TYPE 1

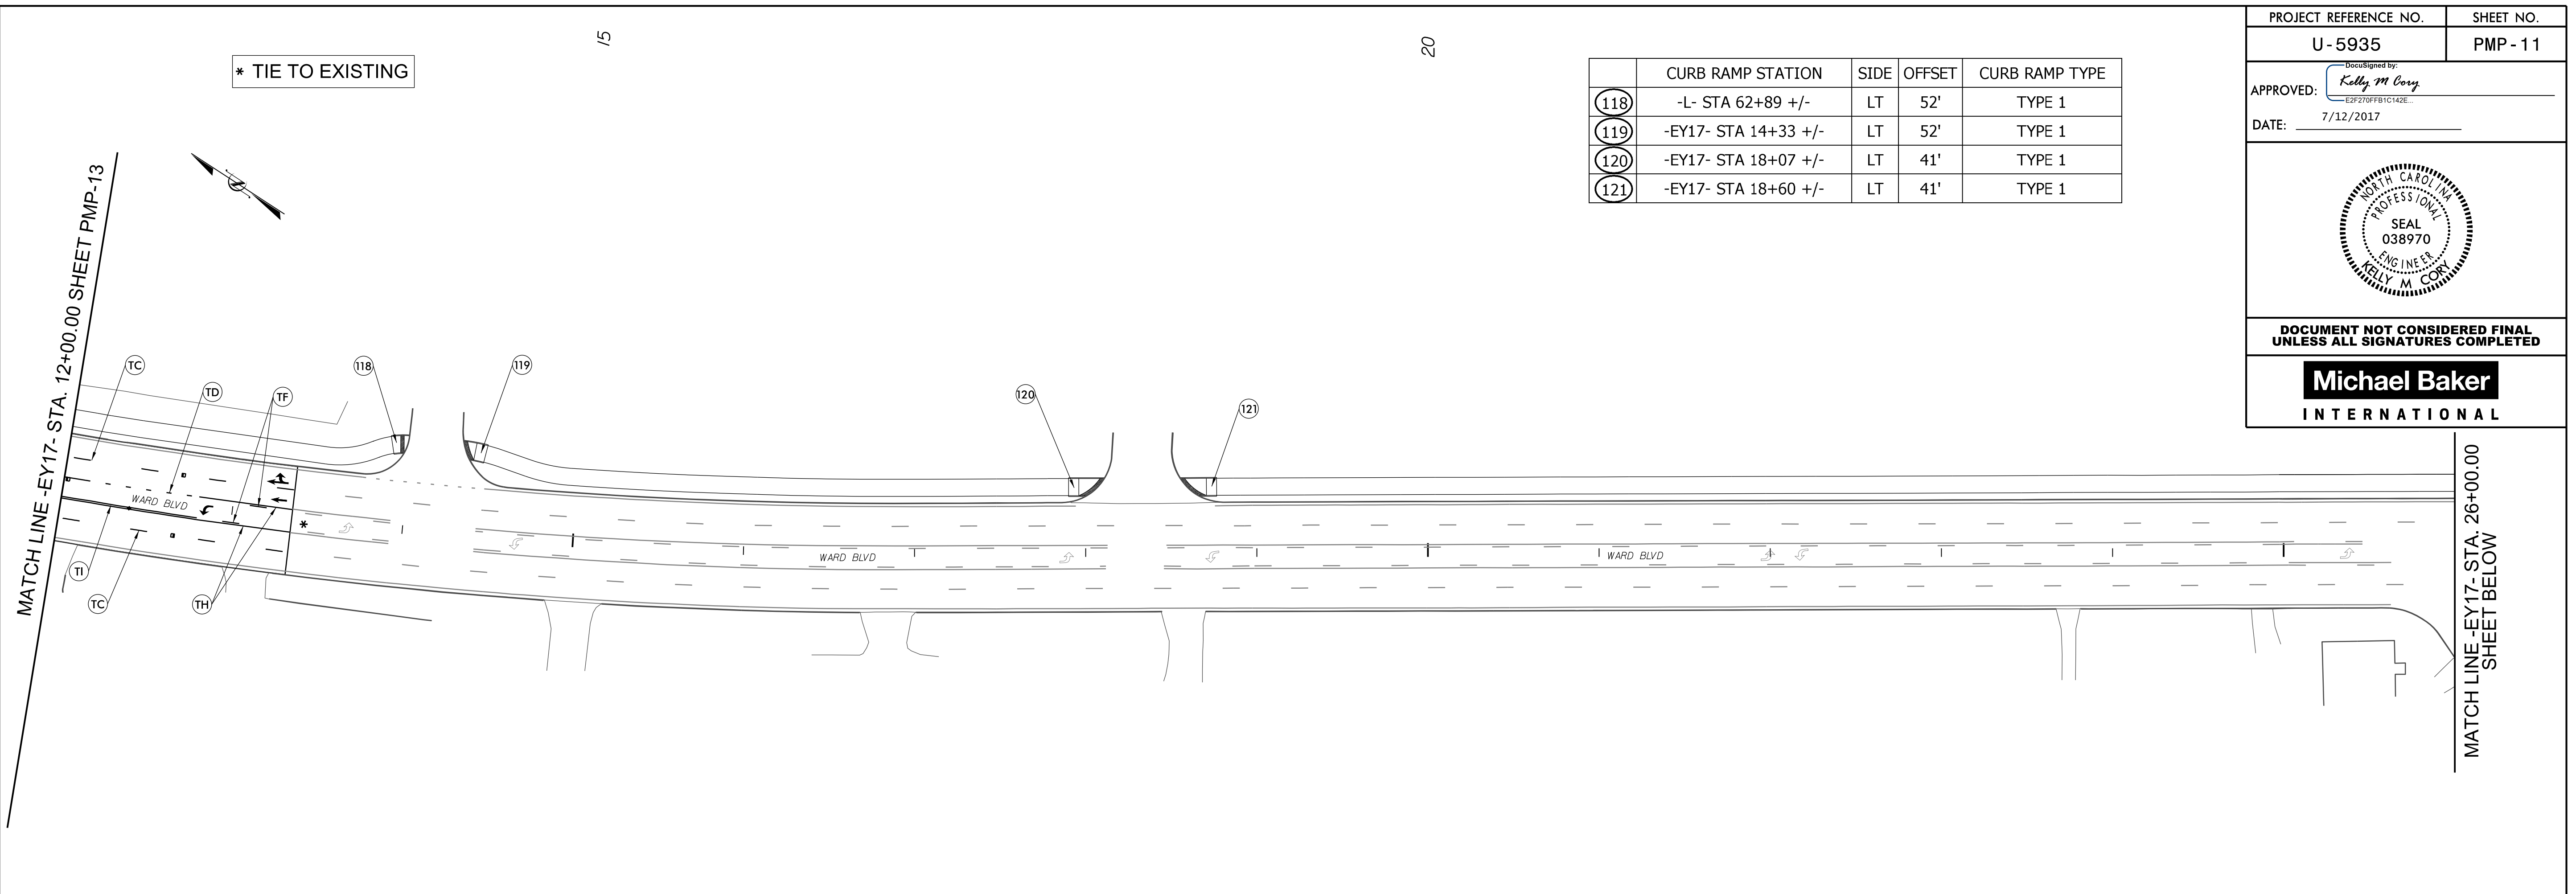

	CURB RAMP STATION	SIDE	OFFSET	CURB RAMP TYPE
122	-EY17- STA 30+66 +/-	LT	45'	TYPE 1
123	-EY17- STA 31+21 +/-	LT	45'	TYPE 1
124	-EY17- STA 35+68 +/-	LT	40'	TYPE 1
125	-EY17- STA 35+93 +/-	LT	40'	TYPE 1
126	-EY17- STA 38+58 +/-	LT	42'	TYPE 1
127	-EY17- STA 38+97 +/-	LT	40'	TYPE 1

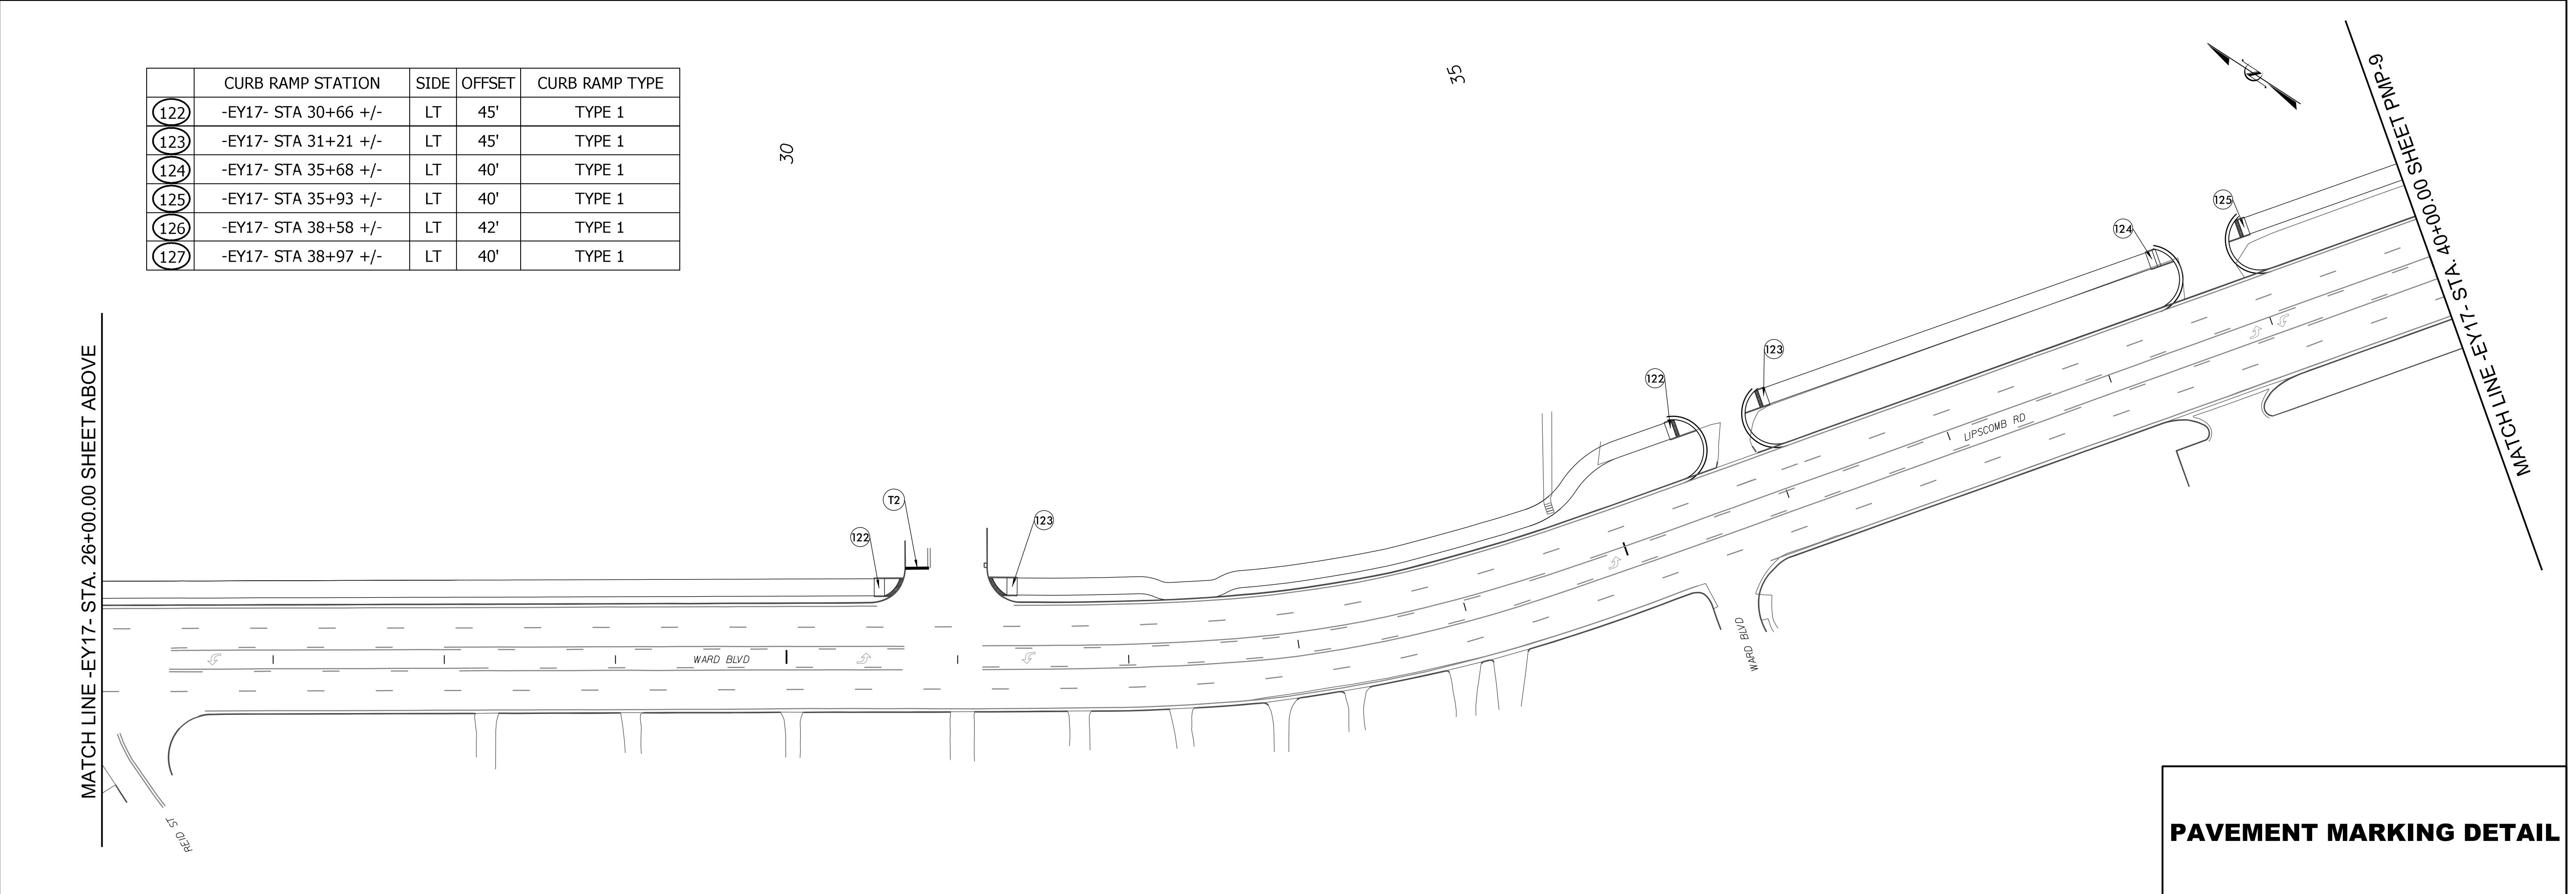

**PAVEMENT MARKING DETAIL**

12-JUL-2017 14:30  
 X:\Projects\U.S. 301\Traffic\Pavement Marking Plans\U-5935\_PMP\_psh.ll.dgn  
 KMCOR\AT\_NORC\CORY