
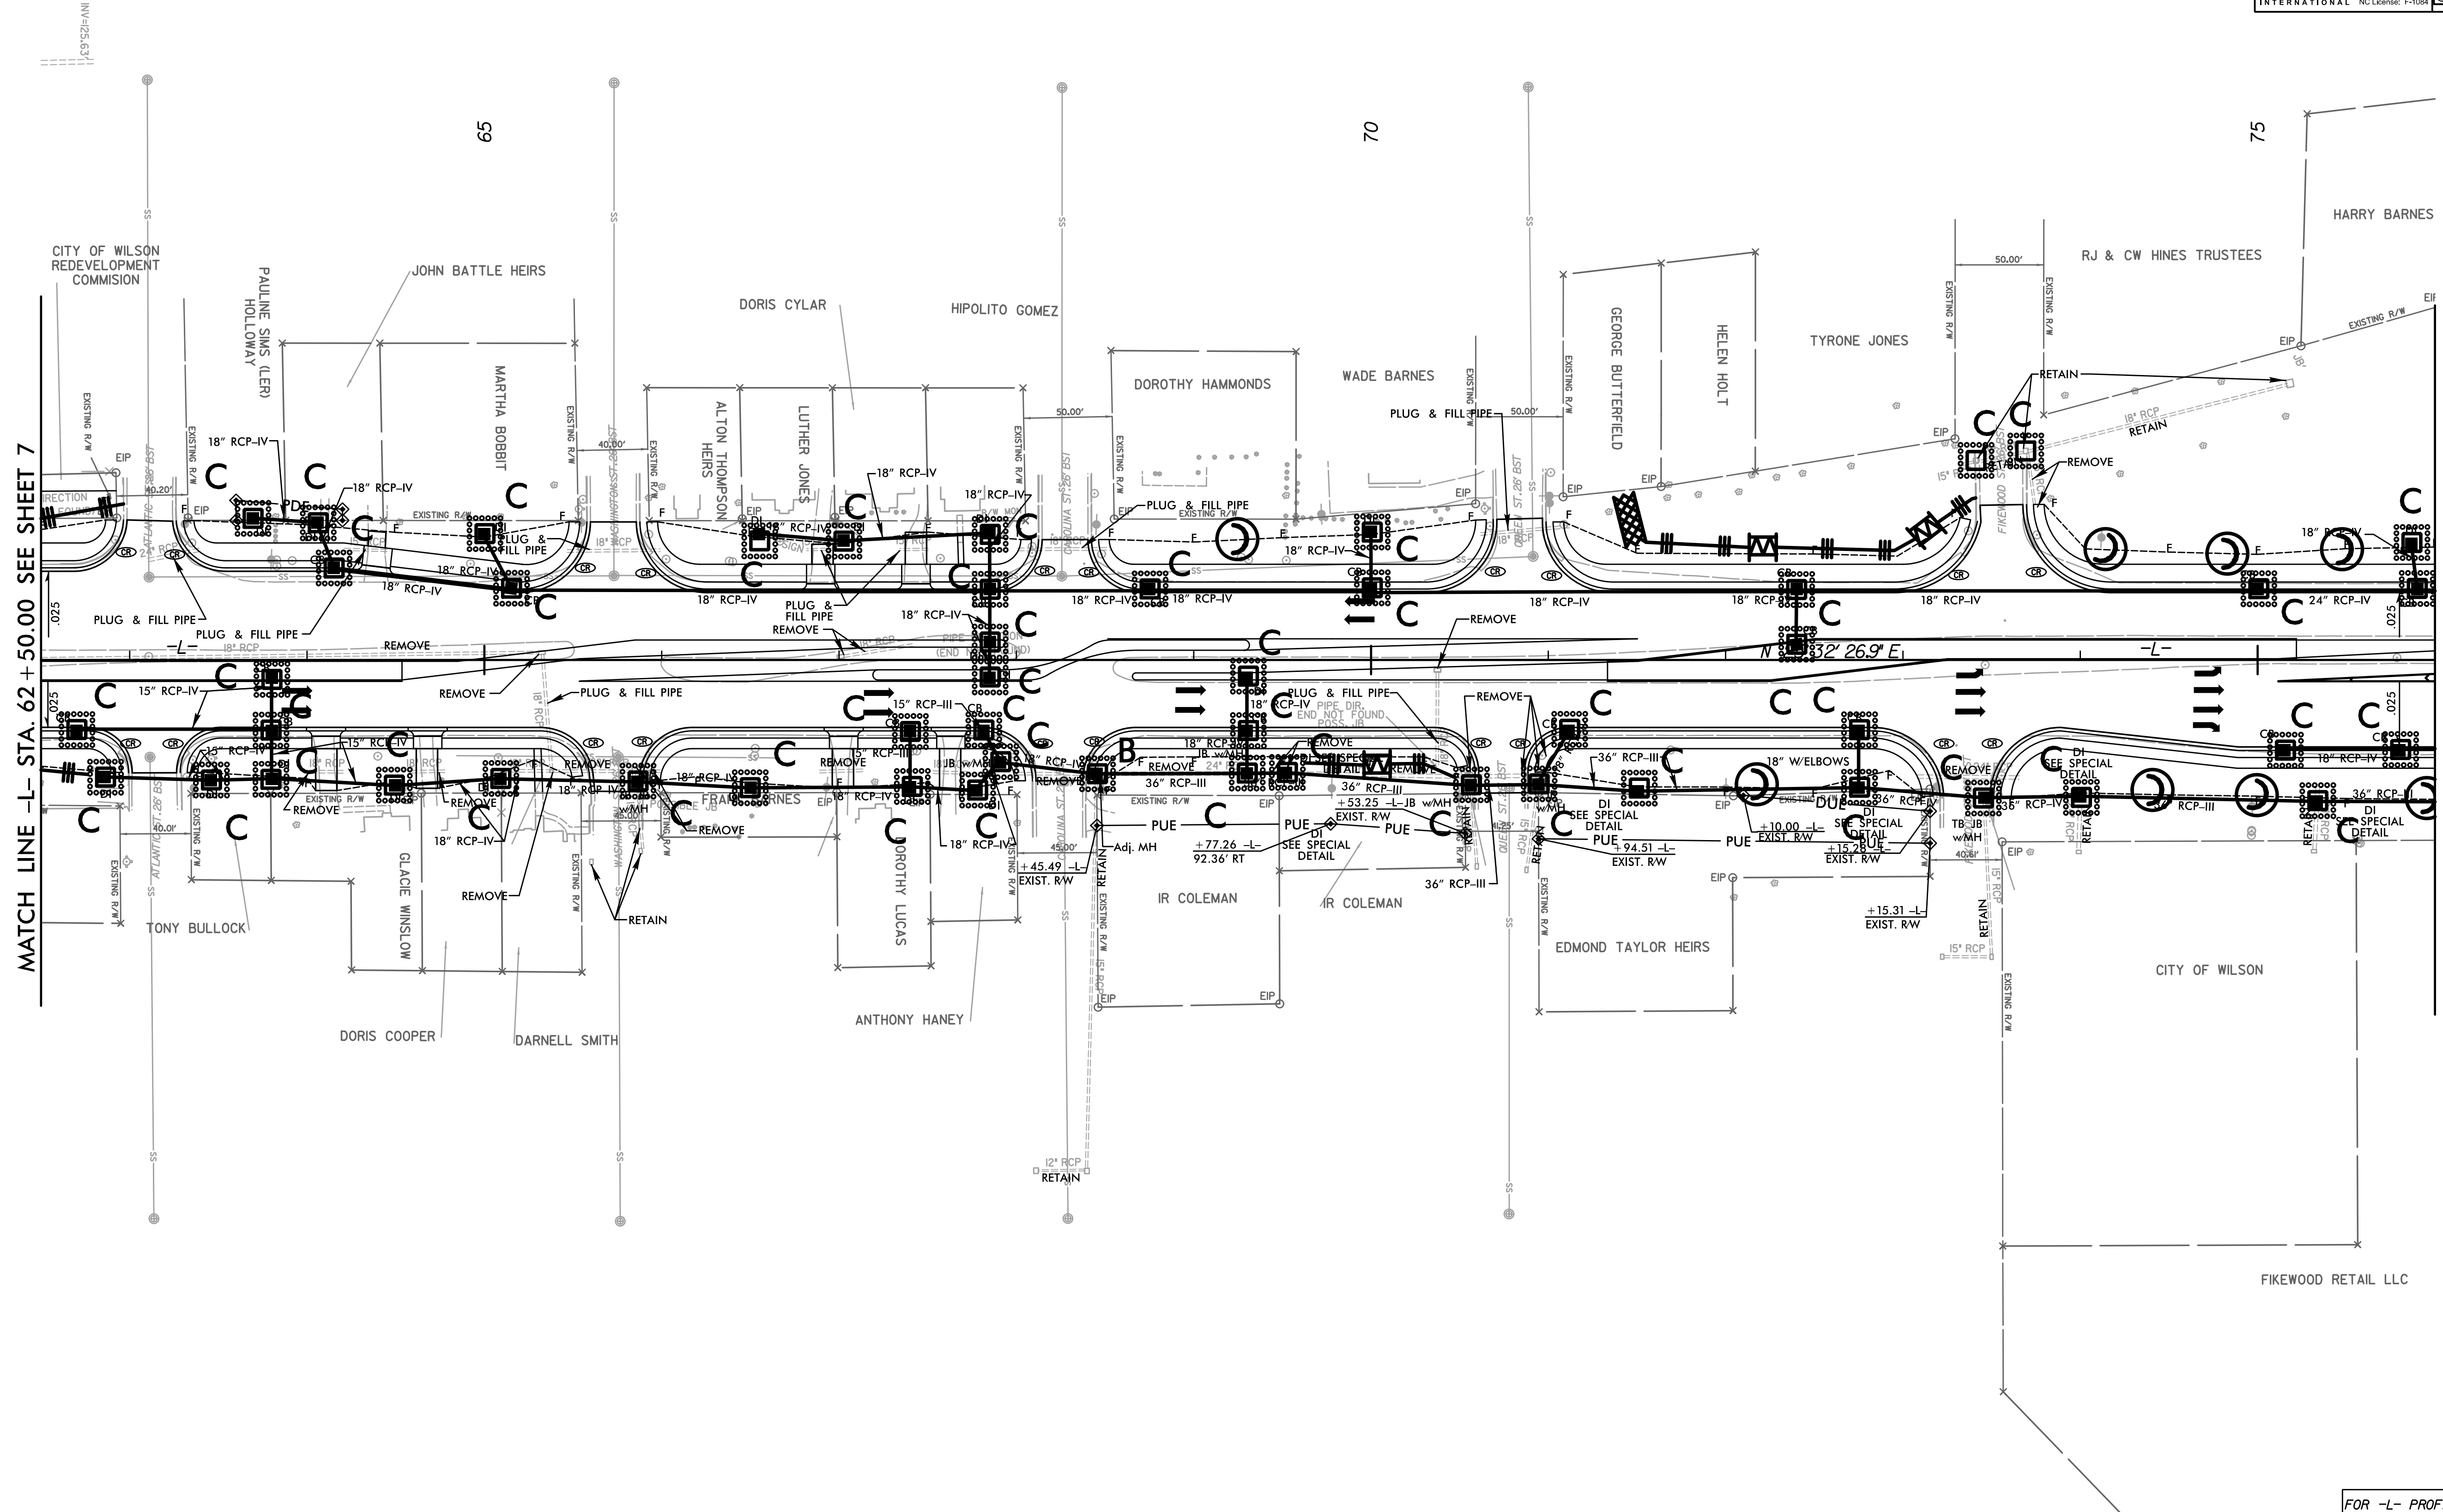


5/14/99

PROJECT REFERENCE NO.	SHEET NO.
U-5935	EC-19/CONST.08
RW SHEET NO.	
ROADWAY DESIGN ENGINEER	HYDRAULICS ENGINEER
DOCUMENT NOT CONSIDERED FINAL UNLESS ALL SIGNATURES COMPLETED	
Michael Baker Engineering, Inc. 8000 Regency Park Suite 600 Cary, NC 27518 NC License: F-1084	ECOLOGICAL ENGINEERING NC FIRM LICENSE No. F-114 1103 SE Cary Parkway Suite 100 Cary, NC 27518 (919) 557-0929

NOTES: ALTERNATIVE INLET PROTECTION DEVICES ARE ALLOWED PER DIRECTION OF THE ENGINEER.

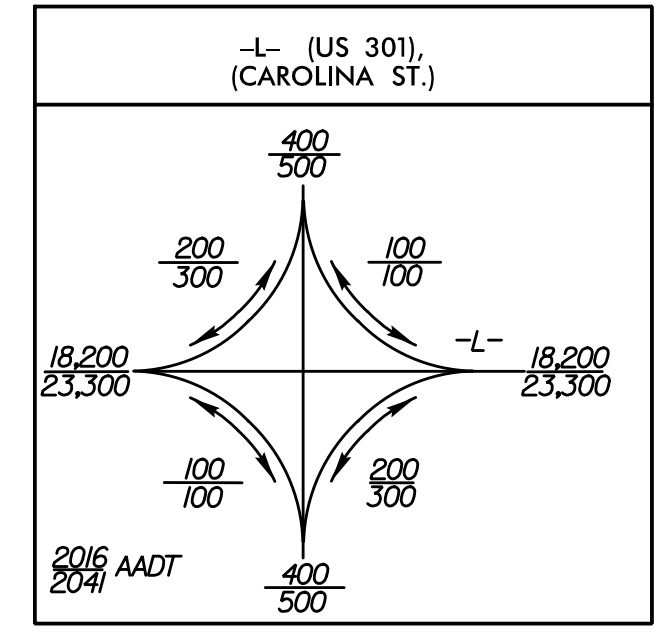

MATCH LINE -L- STA. 62 + 50.00 SEE SHEET 7

MATCH LINE -L- STA. 76 + 00.00 SEE SHEET 9

FOR -L- PROFILE SEE SHEETS 18 & 19

3:20:17 PM
 C:\Users\jgarcia\OneDrive\Documents\U-5935_REU_PSH_08_FINAL.dgn
 jgarcia