


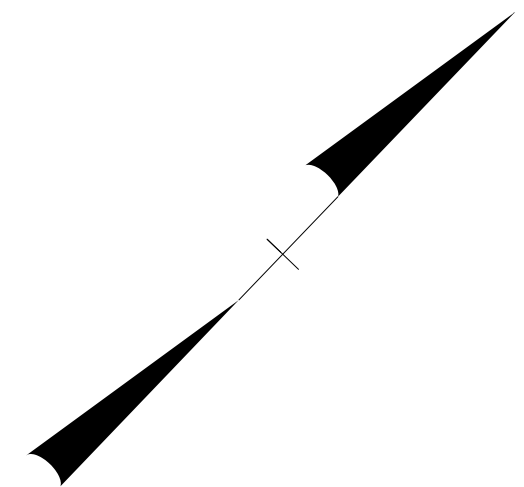
STATE OF NORTH CAROLINA
DEPARTMENT OF TRANSPORTATION

TIP NO.	SHEET NO.
U-5935	SIGN-1

APPROVED: 
DATE: 7/12/2017



DOCUMENT NOT CONSIDERED FINAL UNLESS ALL SIGNATURES COMPLETED



**SIGNING PLAN
WILSON COUNTY**


LOCATION: US 301 FROM PENDER ST. TO LIPSCOMB RD.,
NC 58 (WARD BLVD.) FROM US 301 TO NC 42 (HERRING AVE.),
NC 42 (HERRING AVE.) FROM WARD BLVD. TO FIRESTONE PKWY.

T.I.P.: U-5935

CONTRACT: C203975

**BEGIN TIP U-5935
BEGIN CONSTRUCTION**
-L- POC Sta. 16+20.00

**END TIP U-5935
END CONSTRUCTION**
-L- POT Sta. 87+55.00

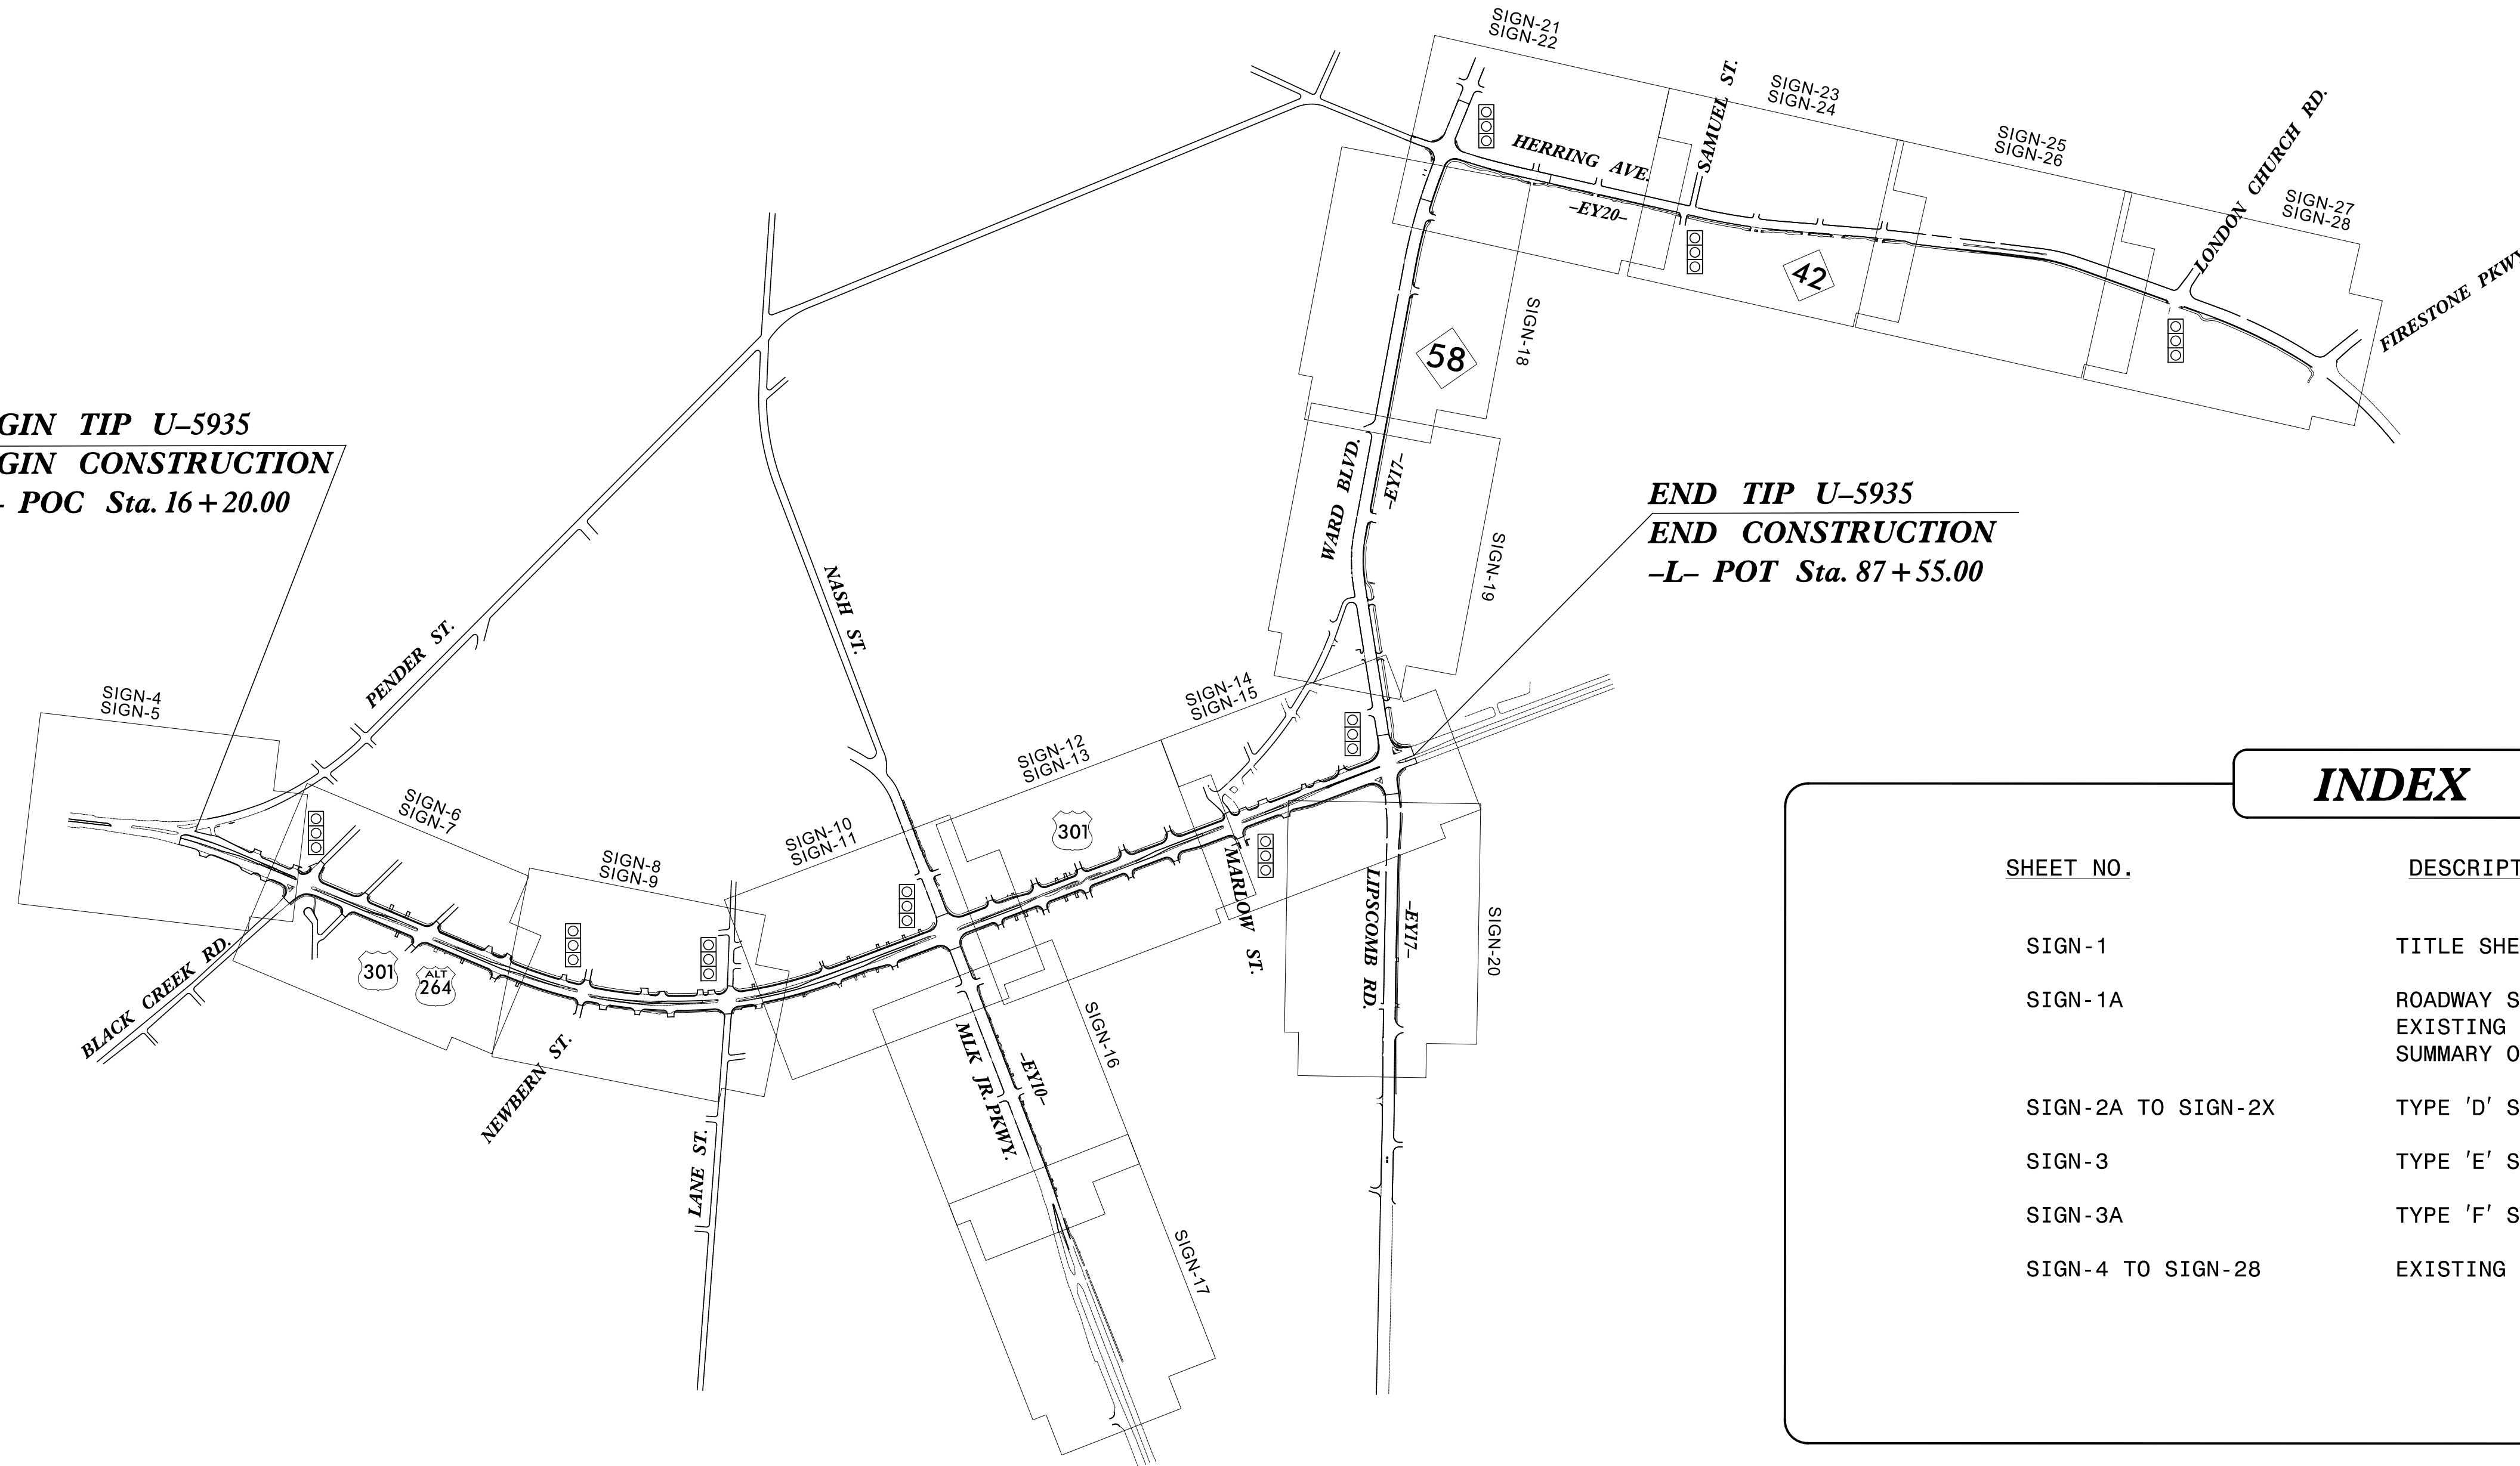

INDEX

SHEET NO.	DESCRIPTION
SIGN-1	TITLE SHEET
SIGN-1A	ROADWAY STDS, GENERAL NOTES, EXISTING SIGNING NOTES, SIGN NUMBERING, SUMMARY OF QUANTITIES
SIGN-2A TO SIGN-2X	TYPE 'D' SIGNS
SIGN-3	TYPE 'E' SIGNS
SIGN-3A	TYPE 'F' SIGNS
SIGN-4 TO SIGN-28	EXISTING AND PROPOSED SIGNS

PLAN PREPARED BY: MICHAEL BAKER INTERNATIONAL

GEORGE M. KARAGEORGE, PE
TRAFFIC ENGINEER-NC OPERATIONS

BIRGIT MACKENZIE
TRANSPORTATION DESIGNER

Michael Baker

INTERNATIONAL
8000 Regency Parkway, Suite 600,
Cary, NC 27518
Phone: (919) 463-5488
MBAKERINTL.COM
PROFESSIONAL CORPORATION
LICENSE NO. F-1084