

DOCUMENT NOT CONSIDERED FINAL  
UNLESS ALL SIGNATURES COMPLETED

**Michael Baker**  
INTERNATIONAL

**SIGN NUMBER:** 309  
**TYPE:** D  
**QUANTITY:** 1

**SIGN WIDTH:** 8'-0"  
**HEIGHT:** 2'-6"  
**TOTAL AREA:** 20.0 Sq.Ft.

**BORDER TYPE:** FLUSH  
**RECESS:** 0"  
**WIDTH:** 0.75"  
**RADII:** 2.25"

**NO. Z BARS:**  
**LENGTH:**

**BACKG COLOR:** Green  
**COPY COLOR:** White


SYMBOL	X	Y	WID	HT
AR_Type D	3.9	19.3	6	9
AR_Type D	3.9	4.8	6	9

**MAT'L:** 0.125" (3.2 mm) ALUMINUM

**DESIGN BY:** GK  
**PROJECT ID:** U-5935

**CHECKED BY:** GK  
**LOCATION:** US 301

**DATE:** Jun 08, 2017  
**DIV:** 4

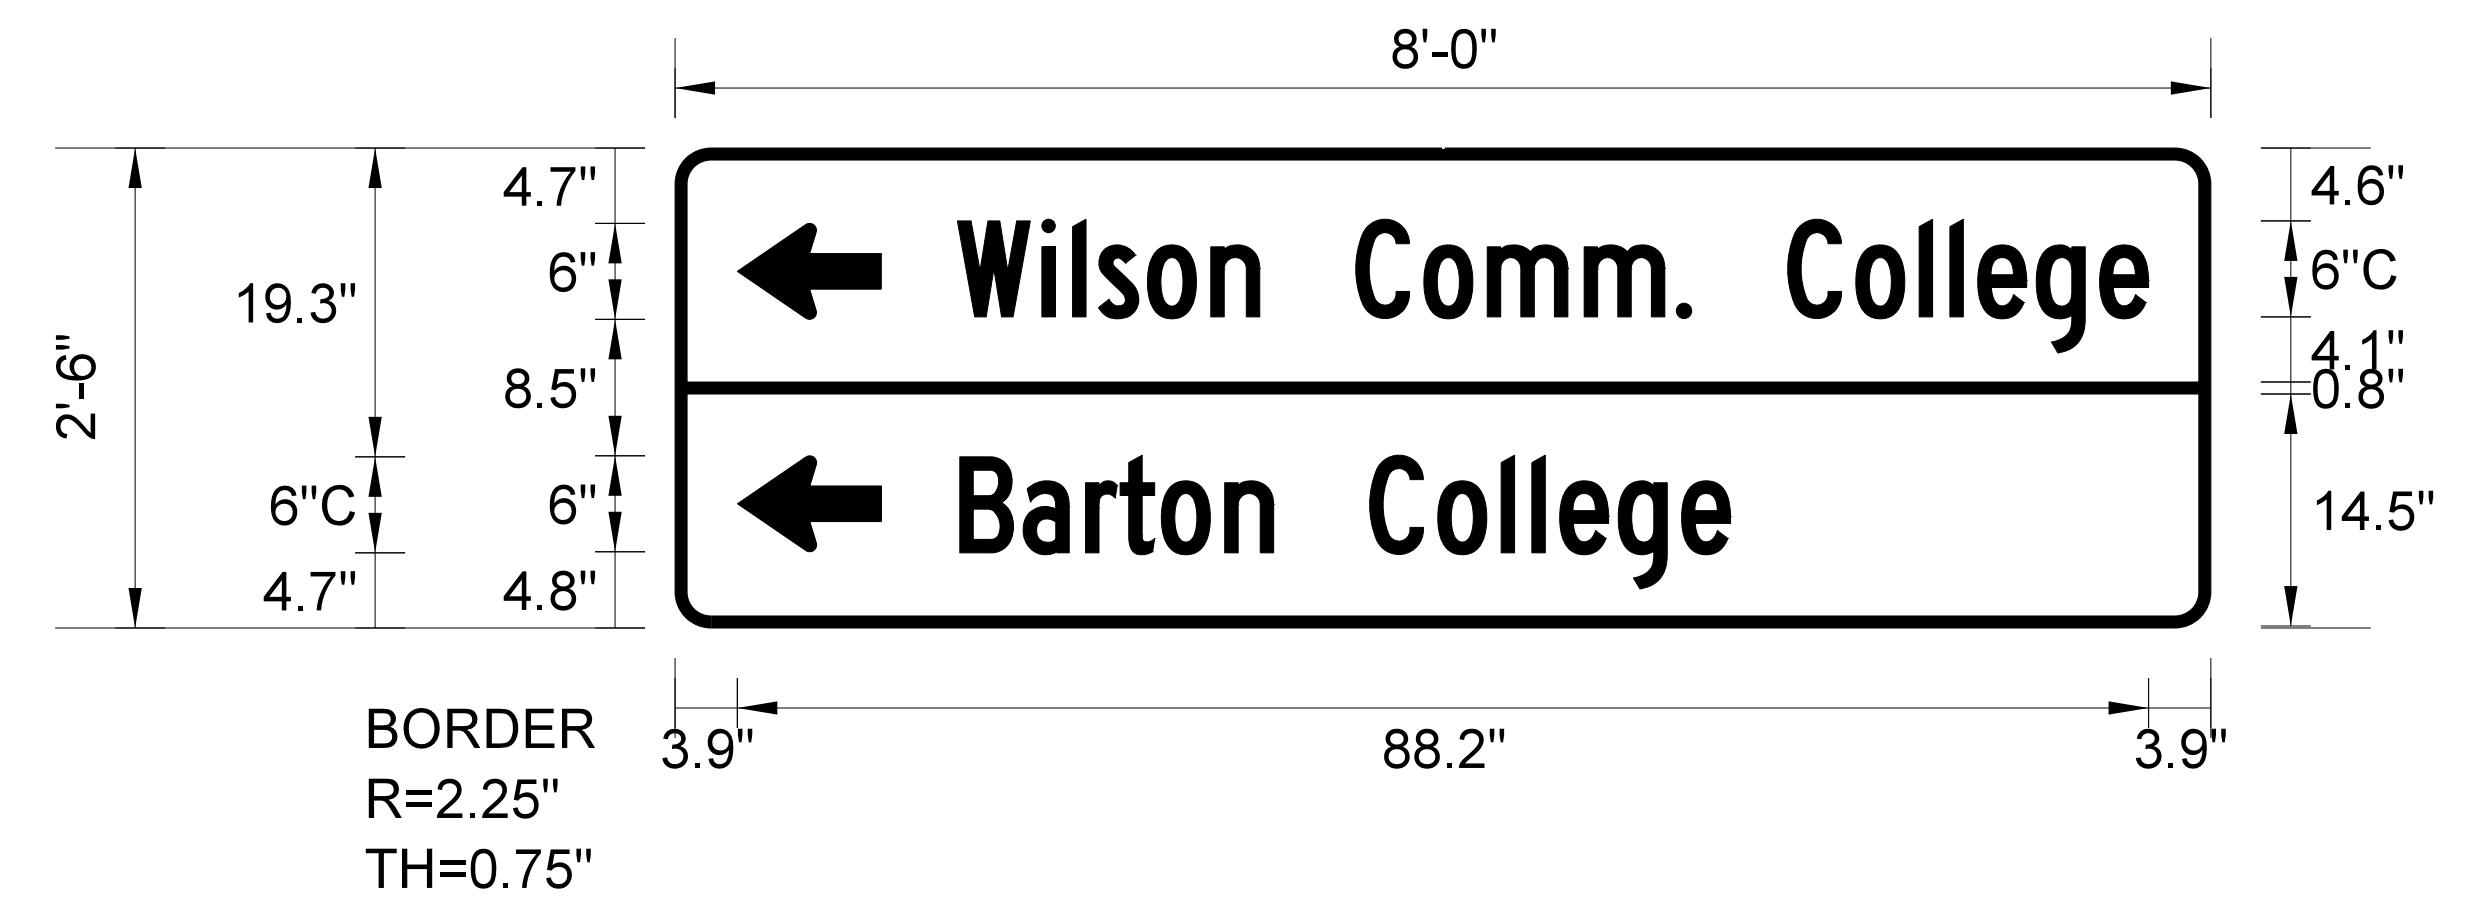

**USE NOTES:** 1,2

- Legend and border(except those that are colored black) shall be direct applied Grade C sheeting.
- Background shall be Grade C reflective sheeting.

**MOUNT ON 2 U-POSTS**

Spacing Factor is 1 unless specified otherwise

**LETTER POSITIONS**

Letter spacings are to start of next letter																						Series/Size	
																						Text Length	
	W	i	l	s	o	n	.	C	o	m	m	.	C	o	l	l	e	g	e				C 2000
17.6	5.3	1.9	1.6	3.1	4	3.1	6	4.3	4	6.1	5.8	1	6	4.3	4	1.9	1.7	3.7	4	3.1	3.9		74.5
	B	a	r	t	o	n	.	C	o	l	l	e	g	e									C 2000
17.8	4	3.9	2.2	2.6	4	3.1	6	4.3	4	1.9	1.7	3.7	4	3.1	30								48.2

FILENAME: GuidSign\_BASE

NORTH CAROLINA D.O.T. SIGN DETAIL

7/10/2017 R:\Triffle\Signing\CADD\Signing Layout Plans\PLAN SHEETS\U-5935\_SIGN.psh\_02H.dgn User:brigt-mackenzie

TYPE "D" SIGNS