

DOCUMENT NOT CONSIDERED FINAL
UNLESS ALL SIGNATURES COMPLETED

Michael Baker
INTERNATIONAL

SIGN NUMBER: 311
TYPE: D
QUANTITY: 1
SIGN WIDTH: 3'-0"
HEIGHT: 3'-6"
TOTAL AREA: 10.5 Sq.Ft.

BACKG COLOR: Brown
COPY COLOR: White

SYMBOL	X	Y	WID	HT
AR_Type D	13.5	4.4	5	7.5

MAT'L: 0.125" (3.2 mm) ALUMINUM


BORDER TYPE: FLUSH
RECESS: 0"
WIDTH: 0.5"
RADII: 2.75"

NO. Z BARS:
LENGTH:

DESIGN BY: GK
PROJECT ID: U-5935

CHECKED BY: GK
LOCATION: US 301

Jun 08, 2017
DIV: 4

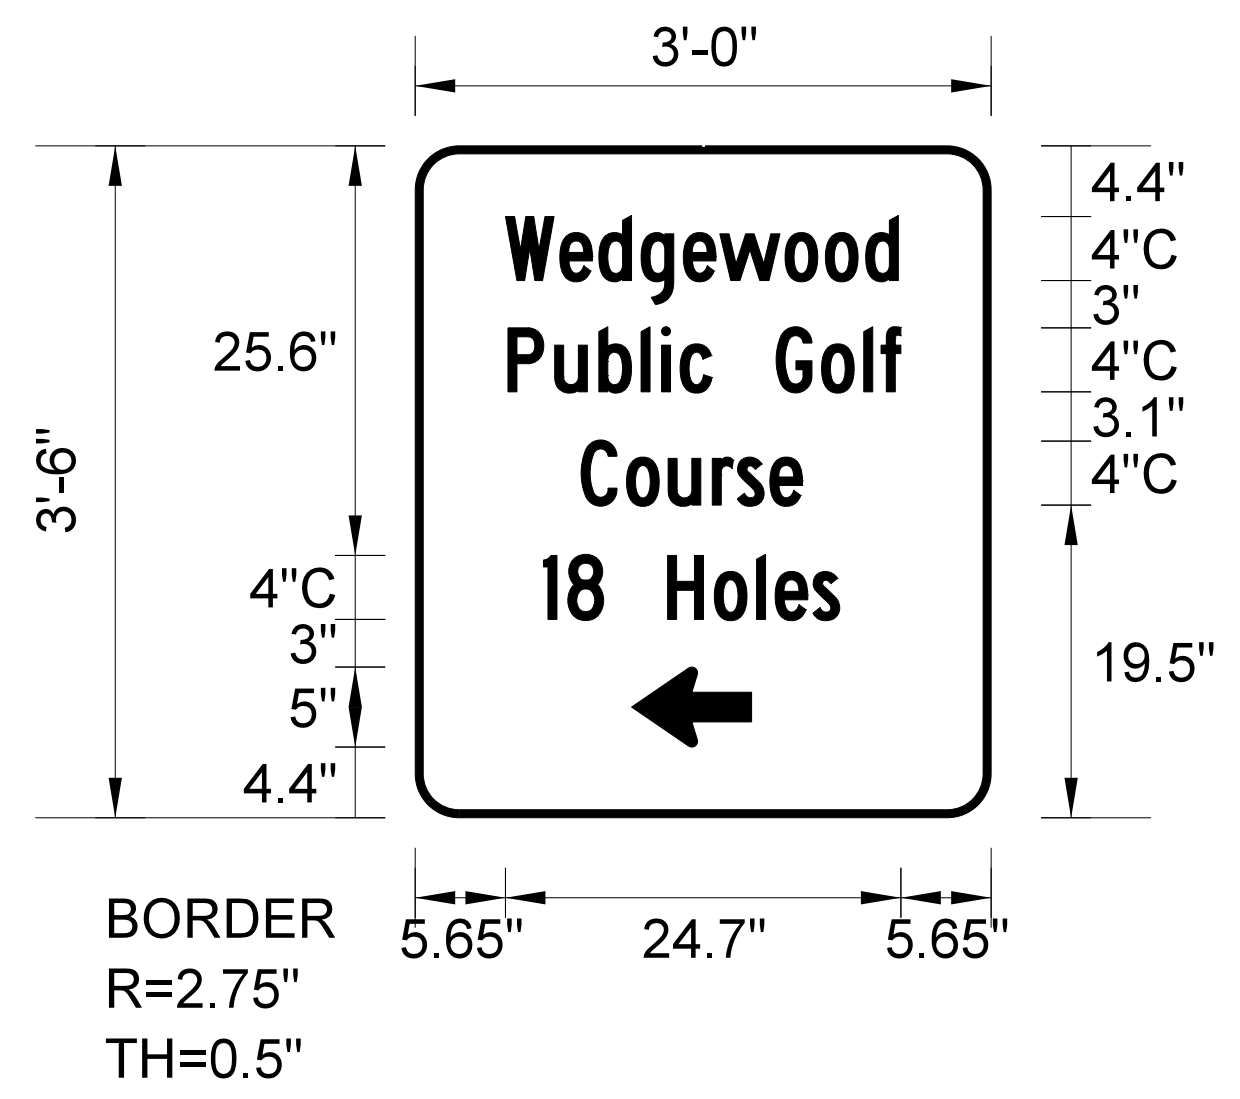

- USE NOTES: 1,2**
- Legend and border(except those that are colored black) shall be direct applied Grade C sheeting.
 - Background shall be Grade C reflective sheeting.

MOUNT ON 1 U-POST

Spacing Factor is 1 unless specified otherwise

LETTER POSITIONS

Letter spacings are to start of next letter													Series/Size		
		W	e	d	g	e	w	o	o	d				Text Length	
	5.6	3.4	2.4	2.6	2.6	2.3	4.1	2.5	2.5	2	5.8				C 2000 24.6
	5.8	2.9	2.8	2.6	1.3	1.2	2	4	2.8	2.6	1.1	1.2	5.6		C 2000 24.6
	10.4	2.8	2.6	2.8	1.6	2	2	11.8							C 2000 13.8
	8	1.5	2.2	4	2.9	2.6	1.2	2.4	1.7	9.5					C 2000 18.5

FILENAME: GuidSign_BASE

NORTH CAROLINA D.O.T. SIGN DETAIL

7/10/2017 R:\Triffle\Signing\CADD\Signing Layout Plans\PLAN SHEETS\U-5935_SIGN_psh_02.dgn User:brigt.mackenzie

TYPE "D" SIGNS