

DOCUMENT NOT CONSIDERED FINAL  
UNLESS ALL SIGNATURES COMPLETED




**SIGN NUMBER:** 312  
**TYPE:** D  
**QUANTITY:** 1  
**SIGN WIDTH:** 4'-0"  
**HEIGHT:** 3'-0"  
**TOTAL AREA:** 12.0 Sq.Ft.  
**BORDER TYPE:** FLUSH  
**RECESS:** 0"  
**WIDTH:** 0.75"  
**RADII:** 2.75"  
**NO. Z BARS:**  
**LENGTH:**

**BACKG COLOR:** Green  
**COPY COLOR:** White

SYMBOL	X	Y	WID	HT
AR_Type D	20.3	5.5	5	7.5

**MAT'L:** 0.125" (3.2 mm) ALUMINUM

**DESIGN BY:** GK  
**PROJECT ID:** U-5935  
**CHECKED BY:** GK  
**LOCATION:** US 301  
**DATE:** Jun 08, 2017  
**DIV:** 4

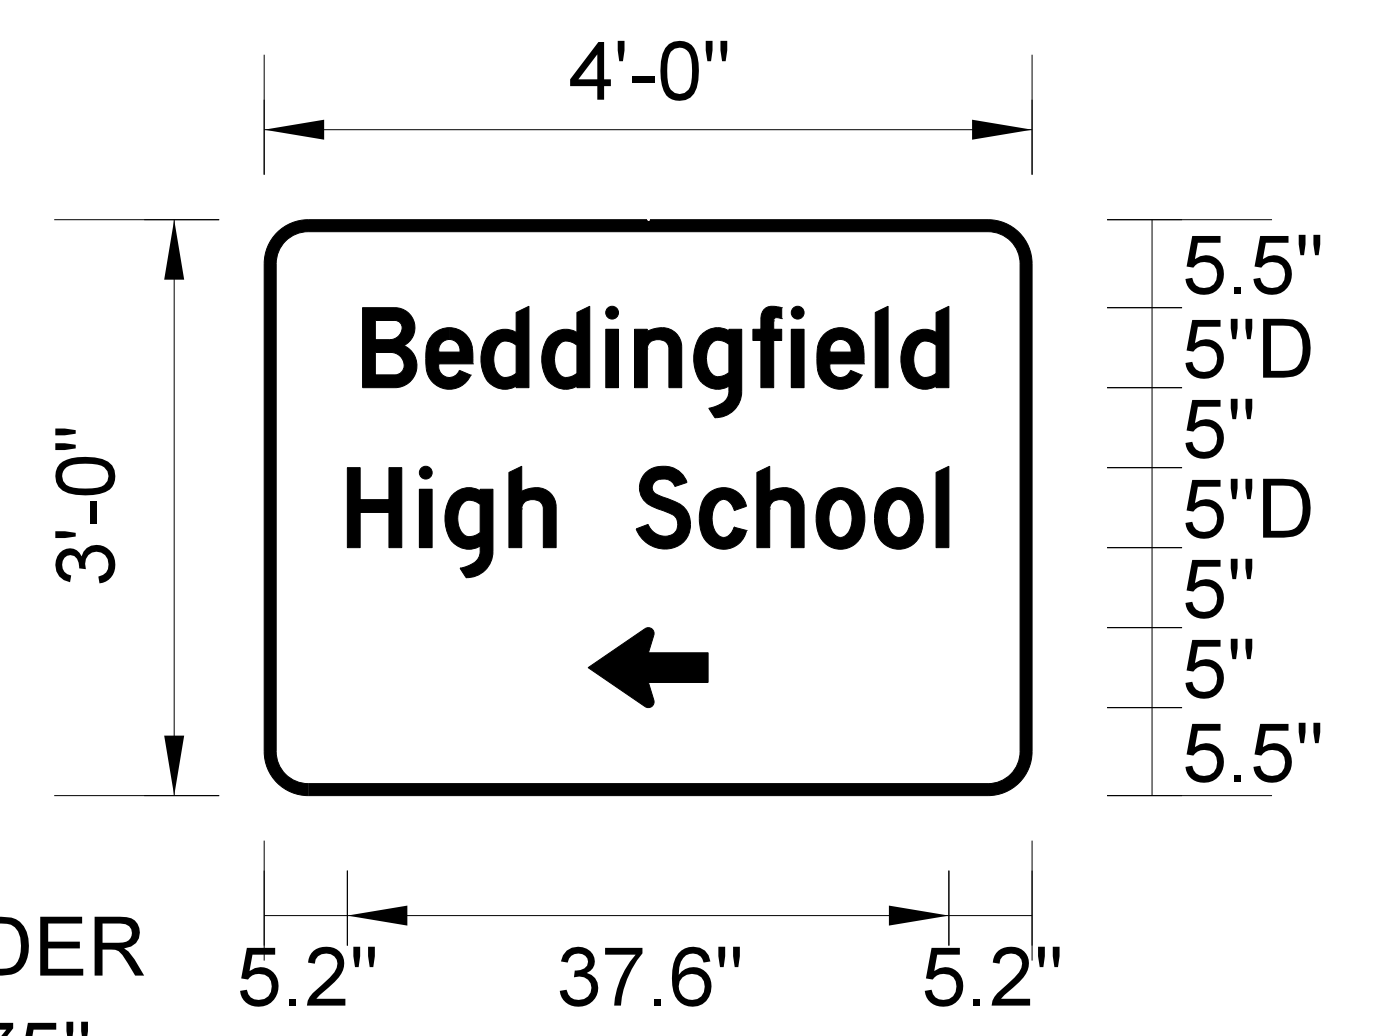

**BORDER**  
R=2.75"  
TH=0.75"

**MOUNT ON 2 U-POSTS**

Spacing Factor is 1 unless specified otherwise

- USE NOTES:** 1,2
1. Legend and border(except those that are colored black) shall be direct applied Grade C sheeting.
  2. Background shall be Grade C reflective sheeting.

**LETTER POSITIONS**

Letter spacings are to start of next letter														Series/Size										
														Text Length										
	B	e	d	d	i	n	g	f	i	e	l	d											D 2000	
6.1	3.9	3.5	3.8	4	1.8	3.7	3.7	2.4	1.6	3.6	1.6	3	5.2										36.7	
	H	i	g	h		S	c	h	o	o	l												D 2000	
5.2	4.5	1.6	4	2.9	5	3.9	3.6	3.7	3.6	3.9	0.8	5.2											37.6	

FILENAME: GuidSign\_BASE

NORTH CAROLINA D.O.T. SIGN DETAIL

7/10/2017 R:\Triffle\Signing\CADD\Signing Layout Plans\PLAN SHEETS\U-5935\_SIGN.psh\_02k.dgn User:brigt-mackenzie

TYPE "D" SIGNS