

DOCUMENT NOT CONSIDERED FINAL
UNLESS ALL SIGNATURES COMPLETED

Michael Baker
INTERNATIONAL

SIGN NUMBER: 322
TYPE: D
QUANTITY: 2
SIGN WIDTH: 6'-0"
HEIGHT: 2'-6"
TOTAL AREA: 15.0 Sq.Ft.

BACKG COLOR: Green
COPY COLOR: White


SYMBOL	X	Y	WID	HT
AR_Type D	5.7	18.1	6	9

MAT'L: 0.125" (3.2 mm) ALUMINUM

BORDER TYPE: FLUSH
RECESS: 0"
WIDTH: 0.75"
RADII: 2.25"

NO. Z BARS:
LENGTH:

DESIGN BY: GK **CHECKED BY: GK** **Jun 08, 2017**
PROJECT ID: U-5935 **LOCATION: HERRING** **DIV: 4**

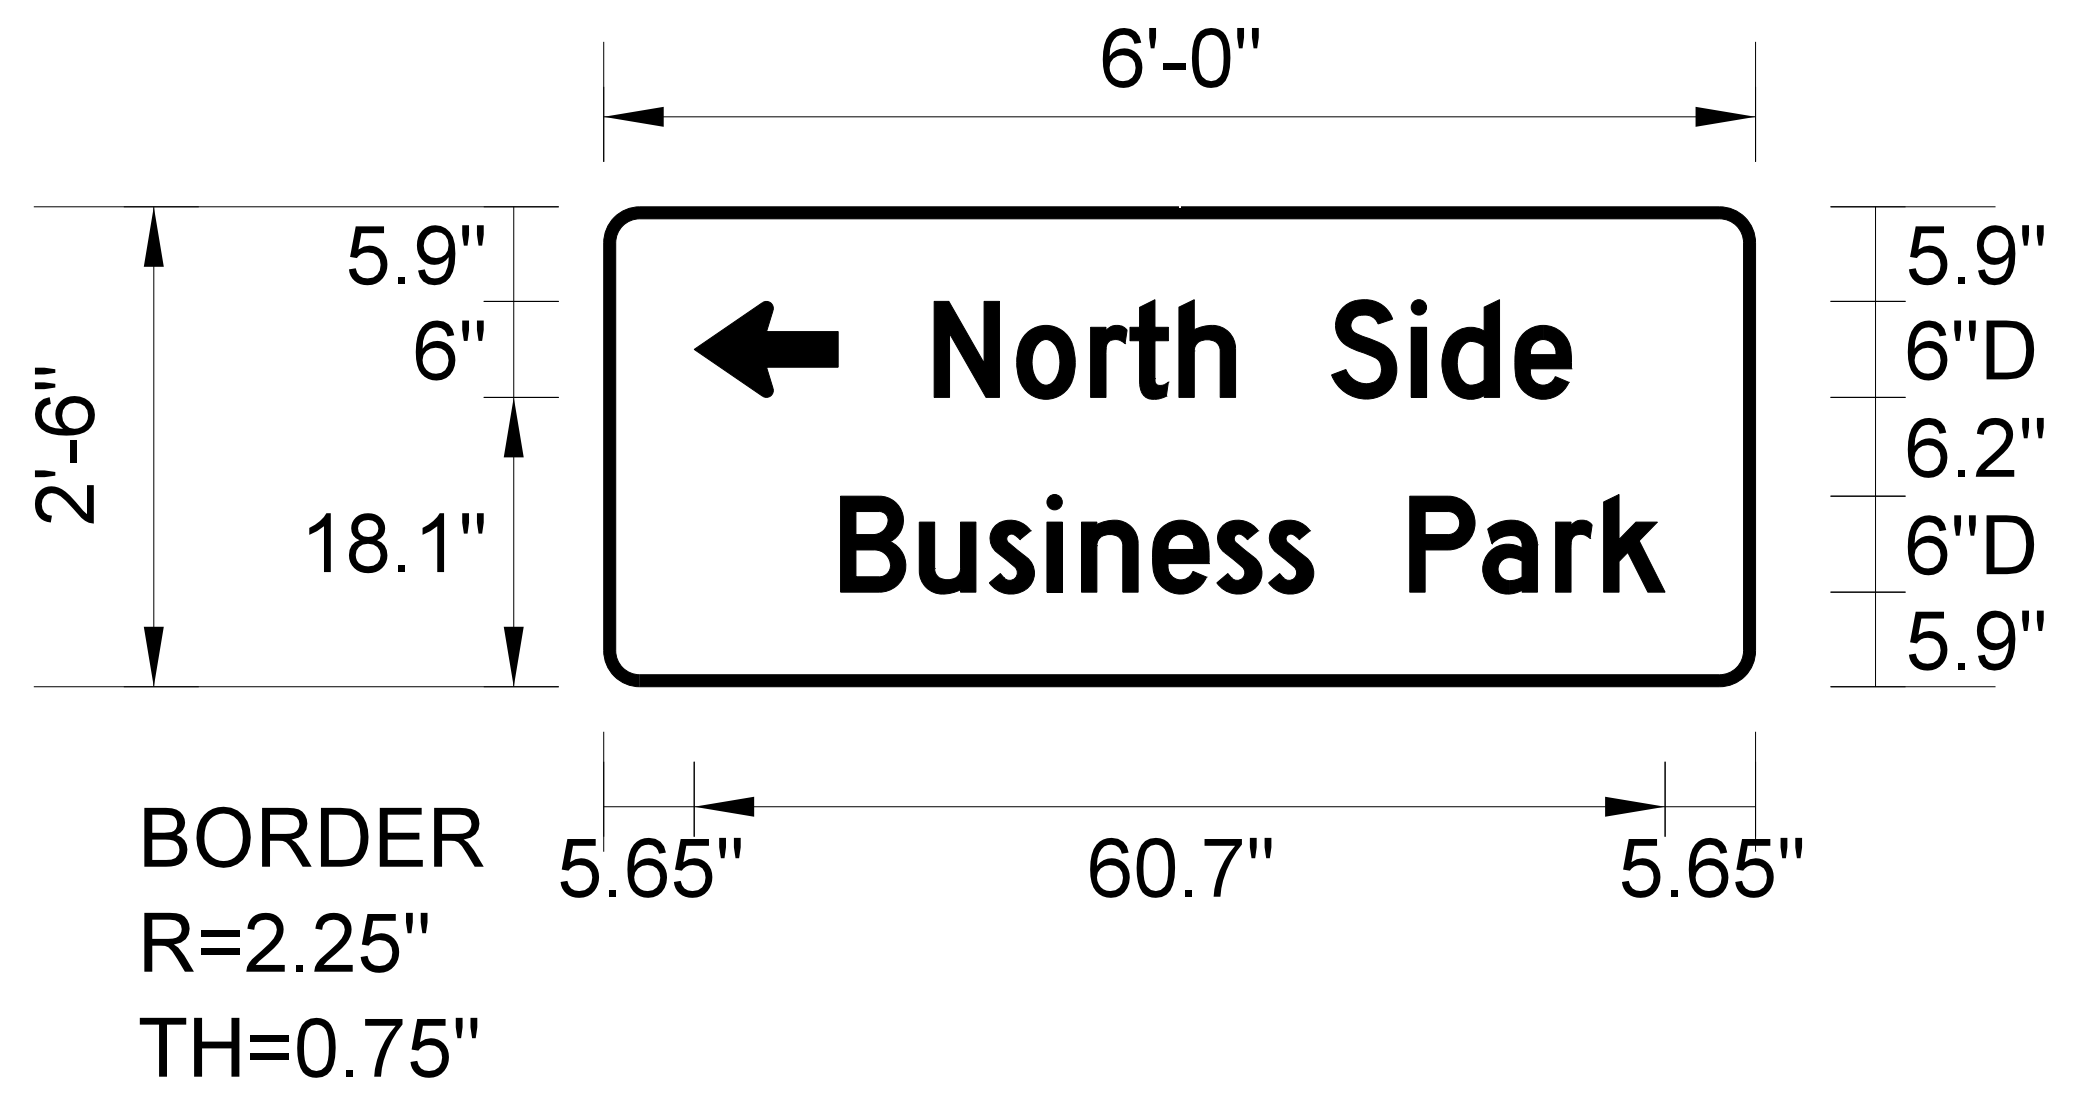

MOUNT ON 2 U-POSTS

Spacing Factor is 1 unless specified otherwise

- USE NOTES: 1,2**
- Legend and border(except those that are colored black) shall be direct applied Grade C sheeting.
 - Background shall be Grade C reflective sheeting.

LETTER POSITIONS

Letter spacings are to start of next letter																	Series/Size		
																	Text Length		
	N	o	r	t	h	S	i	d	e									D 2000	
20.7	5.2	4.6	2.5	3.1	3.5	6	5	1.9	4.6	3.5	11.5							39.8	
	B	u	s	i	n	e	s	s	P	a	r	k							D 2000
14.8	4.9	4.4	3.6	2.2	4.4	4	3.2	2.8	6	4.6	4.6	3	3.8	5.7				51.5	

FILENAME: GuidSign_BASE

NORTH CAROLINA D.O.T. SIGN DETAIL

7/10/2017 R:\Tr\office\Signing\CADD\Signing Layout Plans\PLAN SHEETS\U-5935_SIGN.psh_02U.dgn User:brigt-mackenzie

TYPE "D" SIGNS