



DOCUMENT NOT CONSIDERED FINAL
UNLESS ALL SIGNATURES COMPLETED



SIGN NUMBER: 324
TYPE: D
QUANTITY: 1

SIGN WIDTH: 3'-0"
HEIGHT: 3'-6"
TOTAL AREA: 10.5 Sq.Ft.

BORDER TYPE: FLUSH
RECESS: 0"
WIDTH: 0.75"
RADII: 2.75"

NO. Z BARS:
LENGTH:

BACKG COLOR: Brown
COPY COLOR: White


SYMBOL	X	Y	WID	HT
AR_Type D	13.9	4.1	6	9

MAT'L: 0.125" (3.2 mm) ALUMINUM

DESIGN BY: GK
PROJECT ID: U-5935

CHECKED BY: GK
LOCATION: US 301

DATE: Jun 08, 2017
DIV: 4

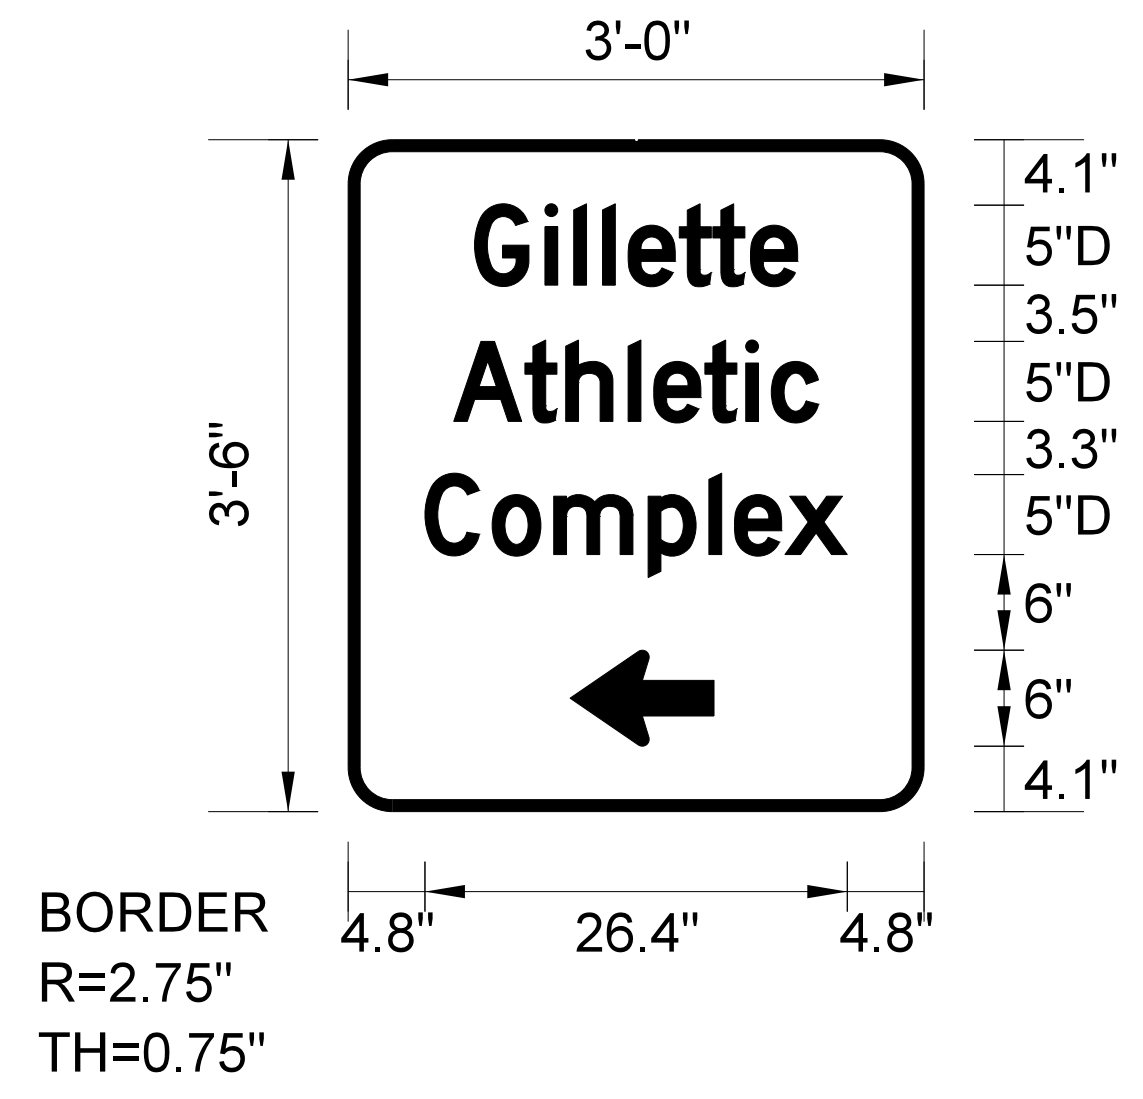

MOUNT ON 1 U-POST

Spacing Factor is 1 unless specified otherwise

- USE NOTES:** 1,2
1. Legend and border(except those that are colored black) shall be direct applied Grade C sheeting.
 2. Background shall be Grade C reflective sheeting.

LETTER POSITIONS

Letter spacings are to start of next letter											Series/Size		
											Text Length		
	G	i	l	l	e	t	t	e				D 2000	
7.9	4.4	1.8	1.8	1.6	3.2	2.1	2.3	3	7.9			20.2	
	A	t	h	l	e	t	i	c				D 2000	
6.6	4.5	2.6	3.9	1.6	3.2	2.6	1.6	3	6.6			22.8	
	C	o	m	p	l	e	x					D 2000	
4.8	4.2	3.8	5.9	3.8	1.6	3.1	3.9	4.8				26.4	

FILENAME: GuidSign_BASE

NORTH CAROLINA D.O.T. SIGN DETAIL

7/10/2017 R:\Triffle\Signing\CADD\Signing Layout Plans\PLAN SHEETS\U-5935_SIGN.psh_02w.dgn User:brigt-mackenzie

TYPE "D" SIGNS