



DOCUMENT NOT CONSIDERED FINAL
UNLESS ALL SIGNATURES COMPLETED

Michael Baker
INTERNATIONAL

SIGN NUMBER: 325
TYPE: D
QUANTITY: 1

SIGN WIDTH: 8'-0"
HEIGHT: 2'-6"
TOTAL AREA: 20.0 Sq.Ft.

BORDER TYPE: FLUSH
RECESS: 0"
WIDTH: 0.75"
RADII: 2.25"

NO. Z BARS:
LENGTH:

BACKG COLOR: Green
COPY COLOR: White


SYMBOL	X	Y	WID	HT
AR_Type D	80.9	13.2	6	9

MAT'L: 0.125" (3.2 mm) ALUMINUM

DESIGN BY: GK
PROJECT ID: U-5935

CHECKED BY: GK
LOCATION: MLK

DATE: Jun 09, 2017
DIV: 4

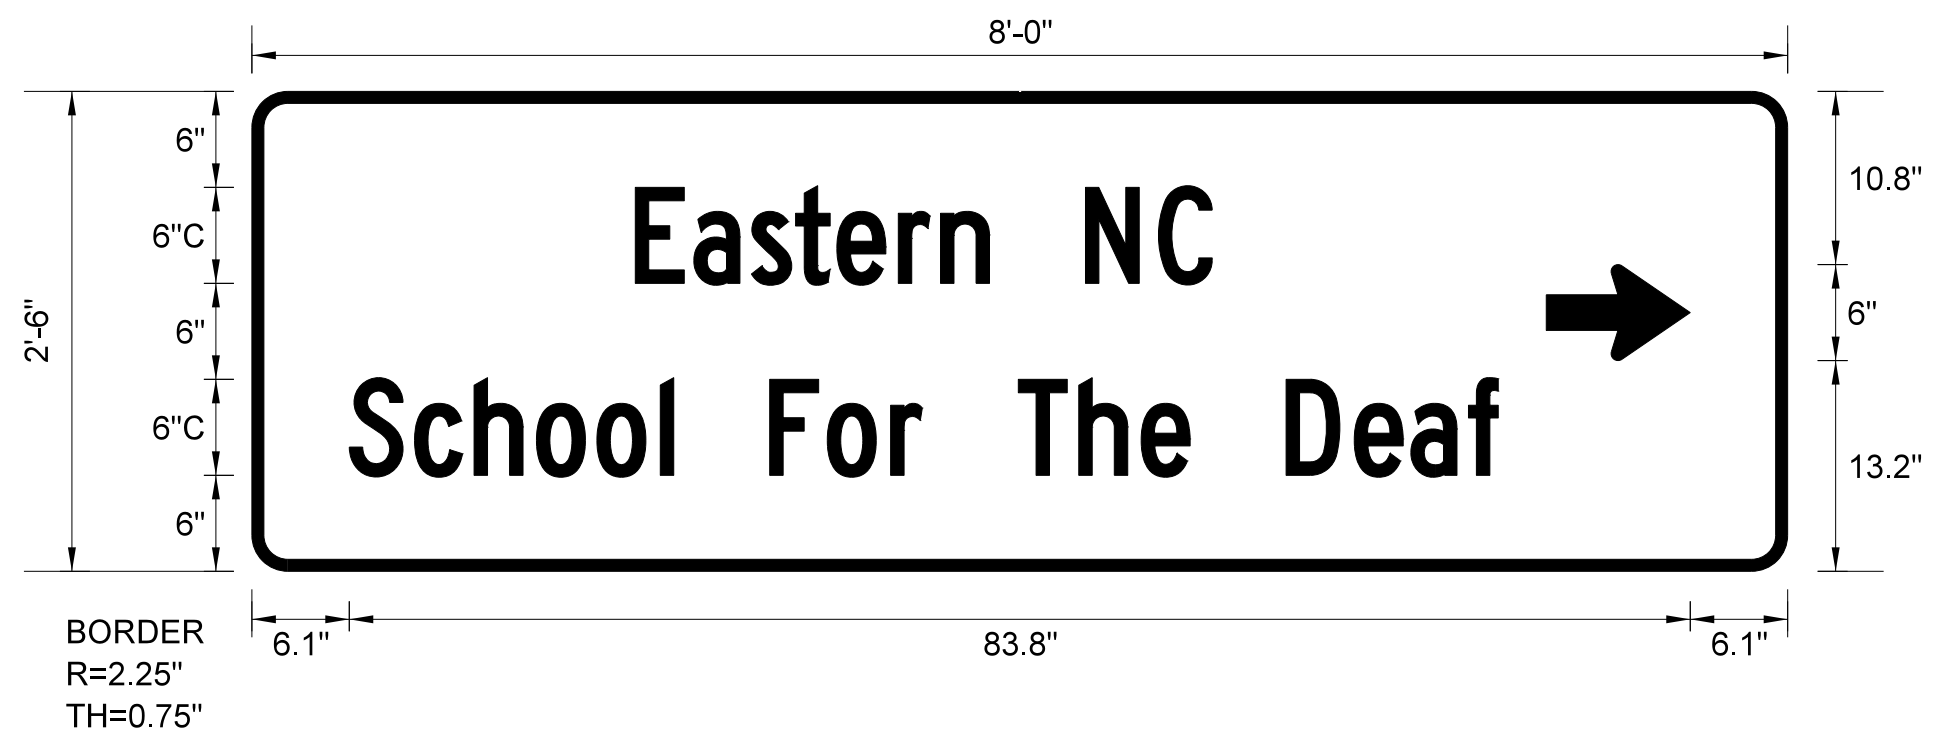

USE NOTES: 1,2

- Legend and border(except those that are colored black) shall be direct applied Grade C sheeting.
- Background shall be Grade C reflective sheeting.

MOUNT ON 2 U-POSTS

Spacing Factor is 1 unless specified otherwise

LETTER POSITIONS

Letter spacings are to start of next letter																				Series/Size		
		E	a	s	t	e	r	n		N	C										Text Length	
	24	3.7	3.6	2.8	2.6	3.8	2.6	3.1	6	4.6	3.4	36									C 2000	
		S	c	h	o	o	l		F	o	r		T	h	e		D	e	a	f		C 2000
	6.1	4.1	3.7	3.9	3.8	4	0.8	6	3.6	4	2	6	3.8	3.9	3.1	6	4.3	3.5	3.6	1.9	18.1	71.8

FILENAME: GuidSign_BASE

NORTH CAROLINA D.O.T. SIGN DETAIL

7/10/2017 R:\Triffle\Signing\CADD\Signing Layout Plans\PLAN SHEETS\U-5935_SIGN.psh_02X.dgn User:brigt-mackenzie

TYPE "D" SIGNS