


PROJECT REFERENCE NO.	SHEET NO.
U-5935	SIGN-4
<b>DOCUMENT NOT CONSIDERED FINAL UNLESS ALL SIGNATURES COMPLETED</b>	

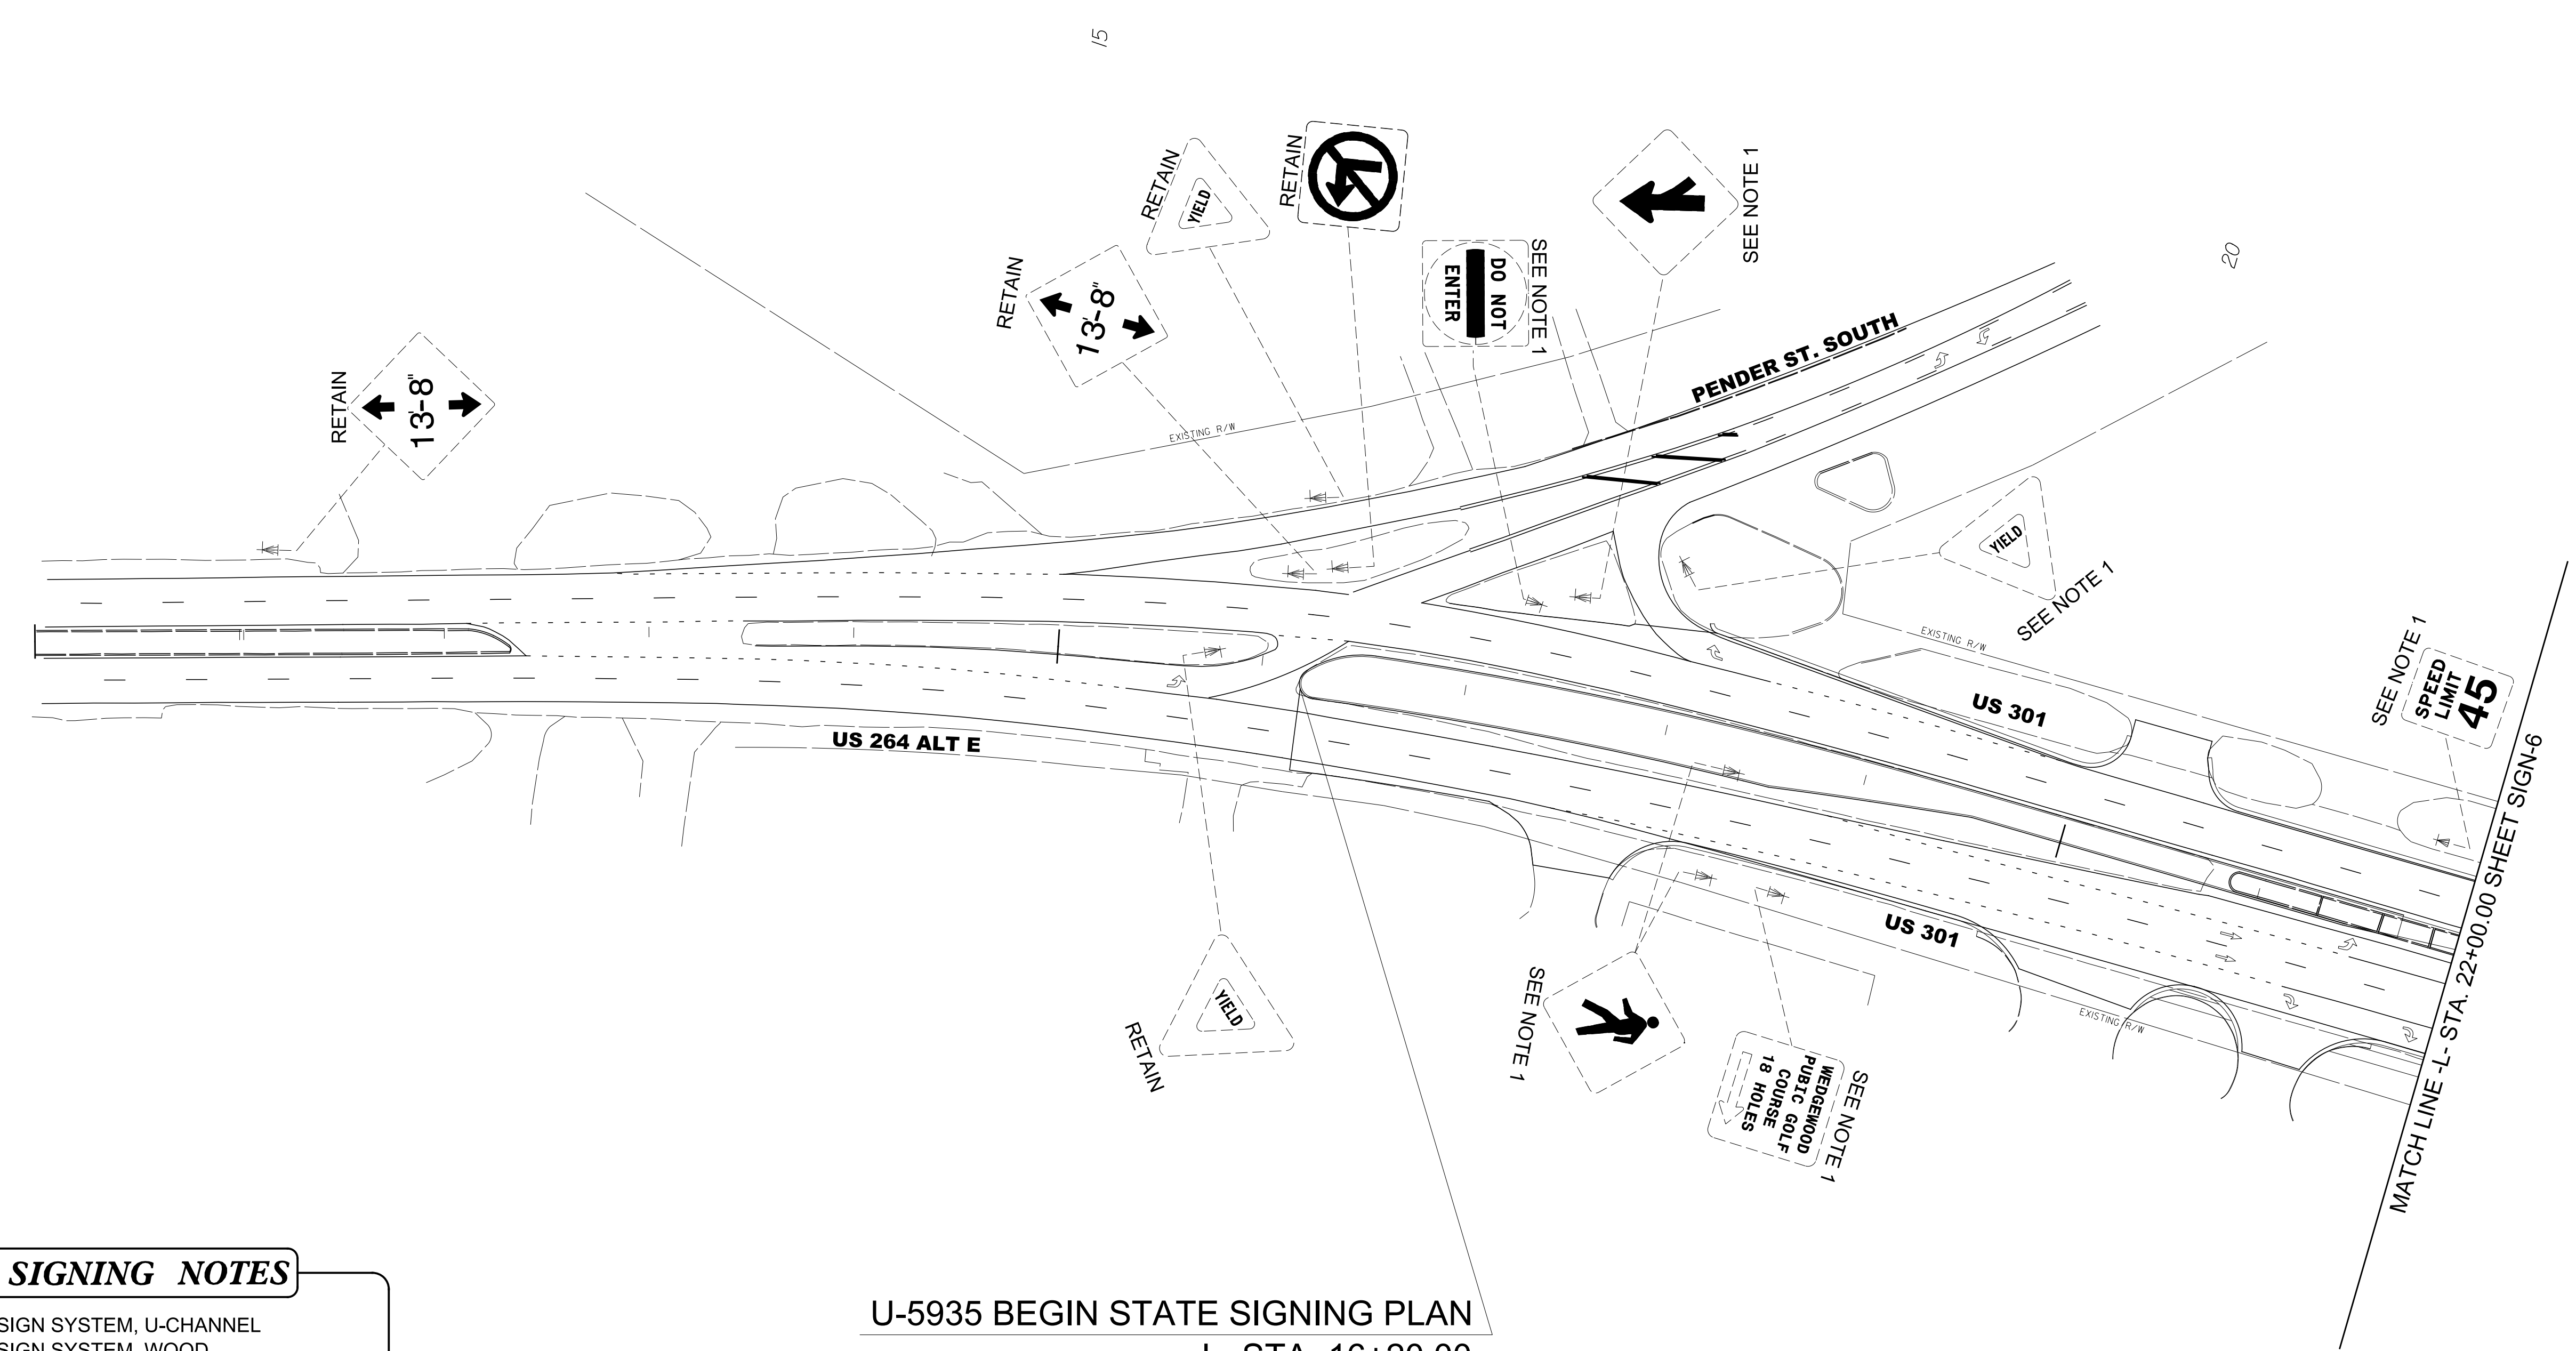

**EXISTING SIGNING NOTES**

- 1 DISPOSAL OF SIGN SYSTEM, U-CHANNEL
- 2 DISPOSAL OF SIGN SYSTEM, WOOD
- 3 SIGN ERECTION, RELOCATE SIGN TYPE D
- 4 SIGN ERECTION, RELOCATE SIGN TYPE E
- 5 SIGN ERECTION, RELOCATE SIGN TYPE F
- 6 DISPOSAL OF SUPPORT, U-CHANNEL
- 7 DISPOSAL OF SUPPORT, WOOD
- 8 DISPOSAL OF SIGN D, E, F

U-5935 BEGIN STATE SIGNING PLAN  
-L- STA. 16+20.00

EXISTING SIGNS  
-L- STA. 10+00 TO 20+00

7/10/2017  
 R:\Tr\office\Signing\CADD\Signing Layout\ Plans\PLAN SHEETS\U-5935\_SIGN.psh\_04.dgn  
 User: bjr-git-mackenzie