


PROJECT REFERENCE NO.	SHEET NO.
U-5935	SIGN-5

SEAL




DocuSigned by:
George Karageorge
5307138EFD0446

7/12/2017

DOCUMENT NOT CONSIDERED FINAL
UNLESS ALL SIGNATURES COMPLETED

Michael Baker
INTERNATIONAL

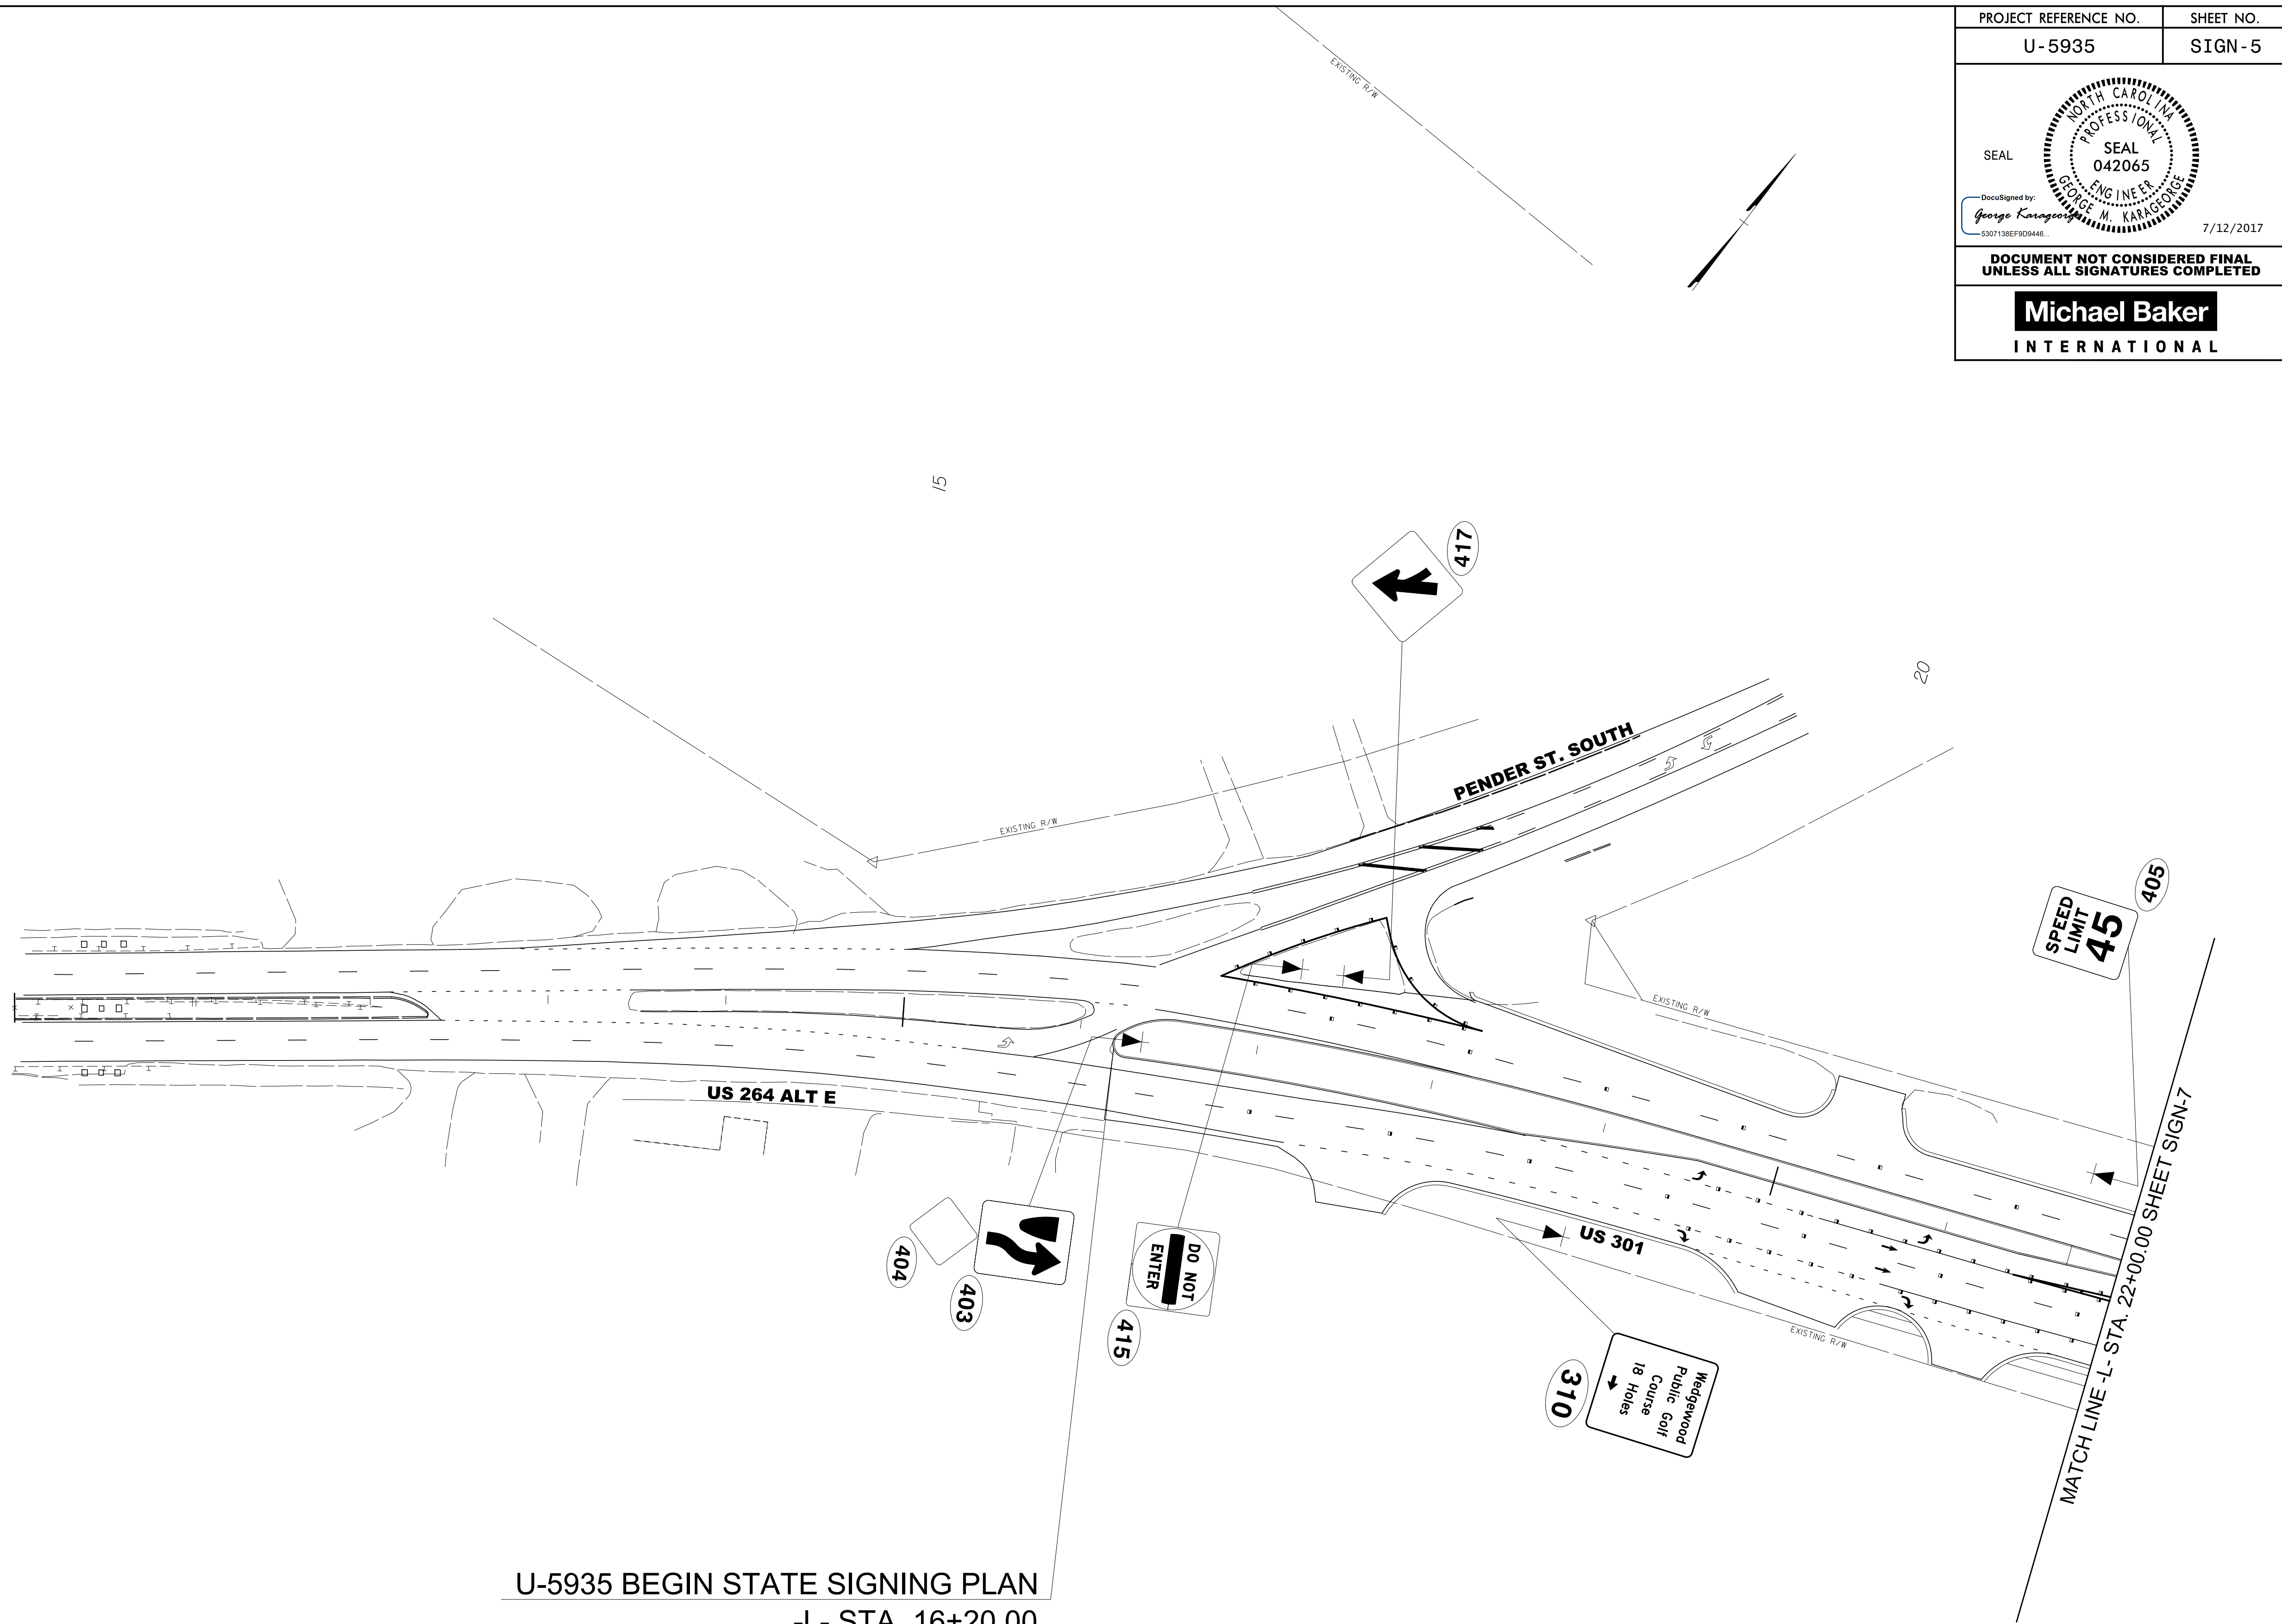

U-5935 BEGIN STATE SIGNING PLAN
-L- STA. 16+20.00

PROPOSED SIGNS
-L- STA. 10+00 TO 22+00

7/10/2017
R:\Tr\office\Signing\CADD\Signing Layout Plans\PLAN SHEETS\U-5935\U-5935-SIGN-5.dgn
User:bjr\git.mackenzie