


PROJECT REFERENCE NO. U-5935	SHEET NO. SIGN-6
7/12/2017	
DOCUMENT NOT CONSIDERED FINAL UNLESS ALL SIGNATURES COMPLETED	

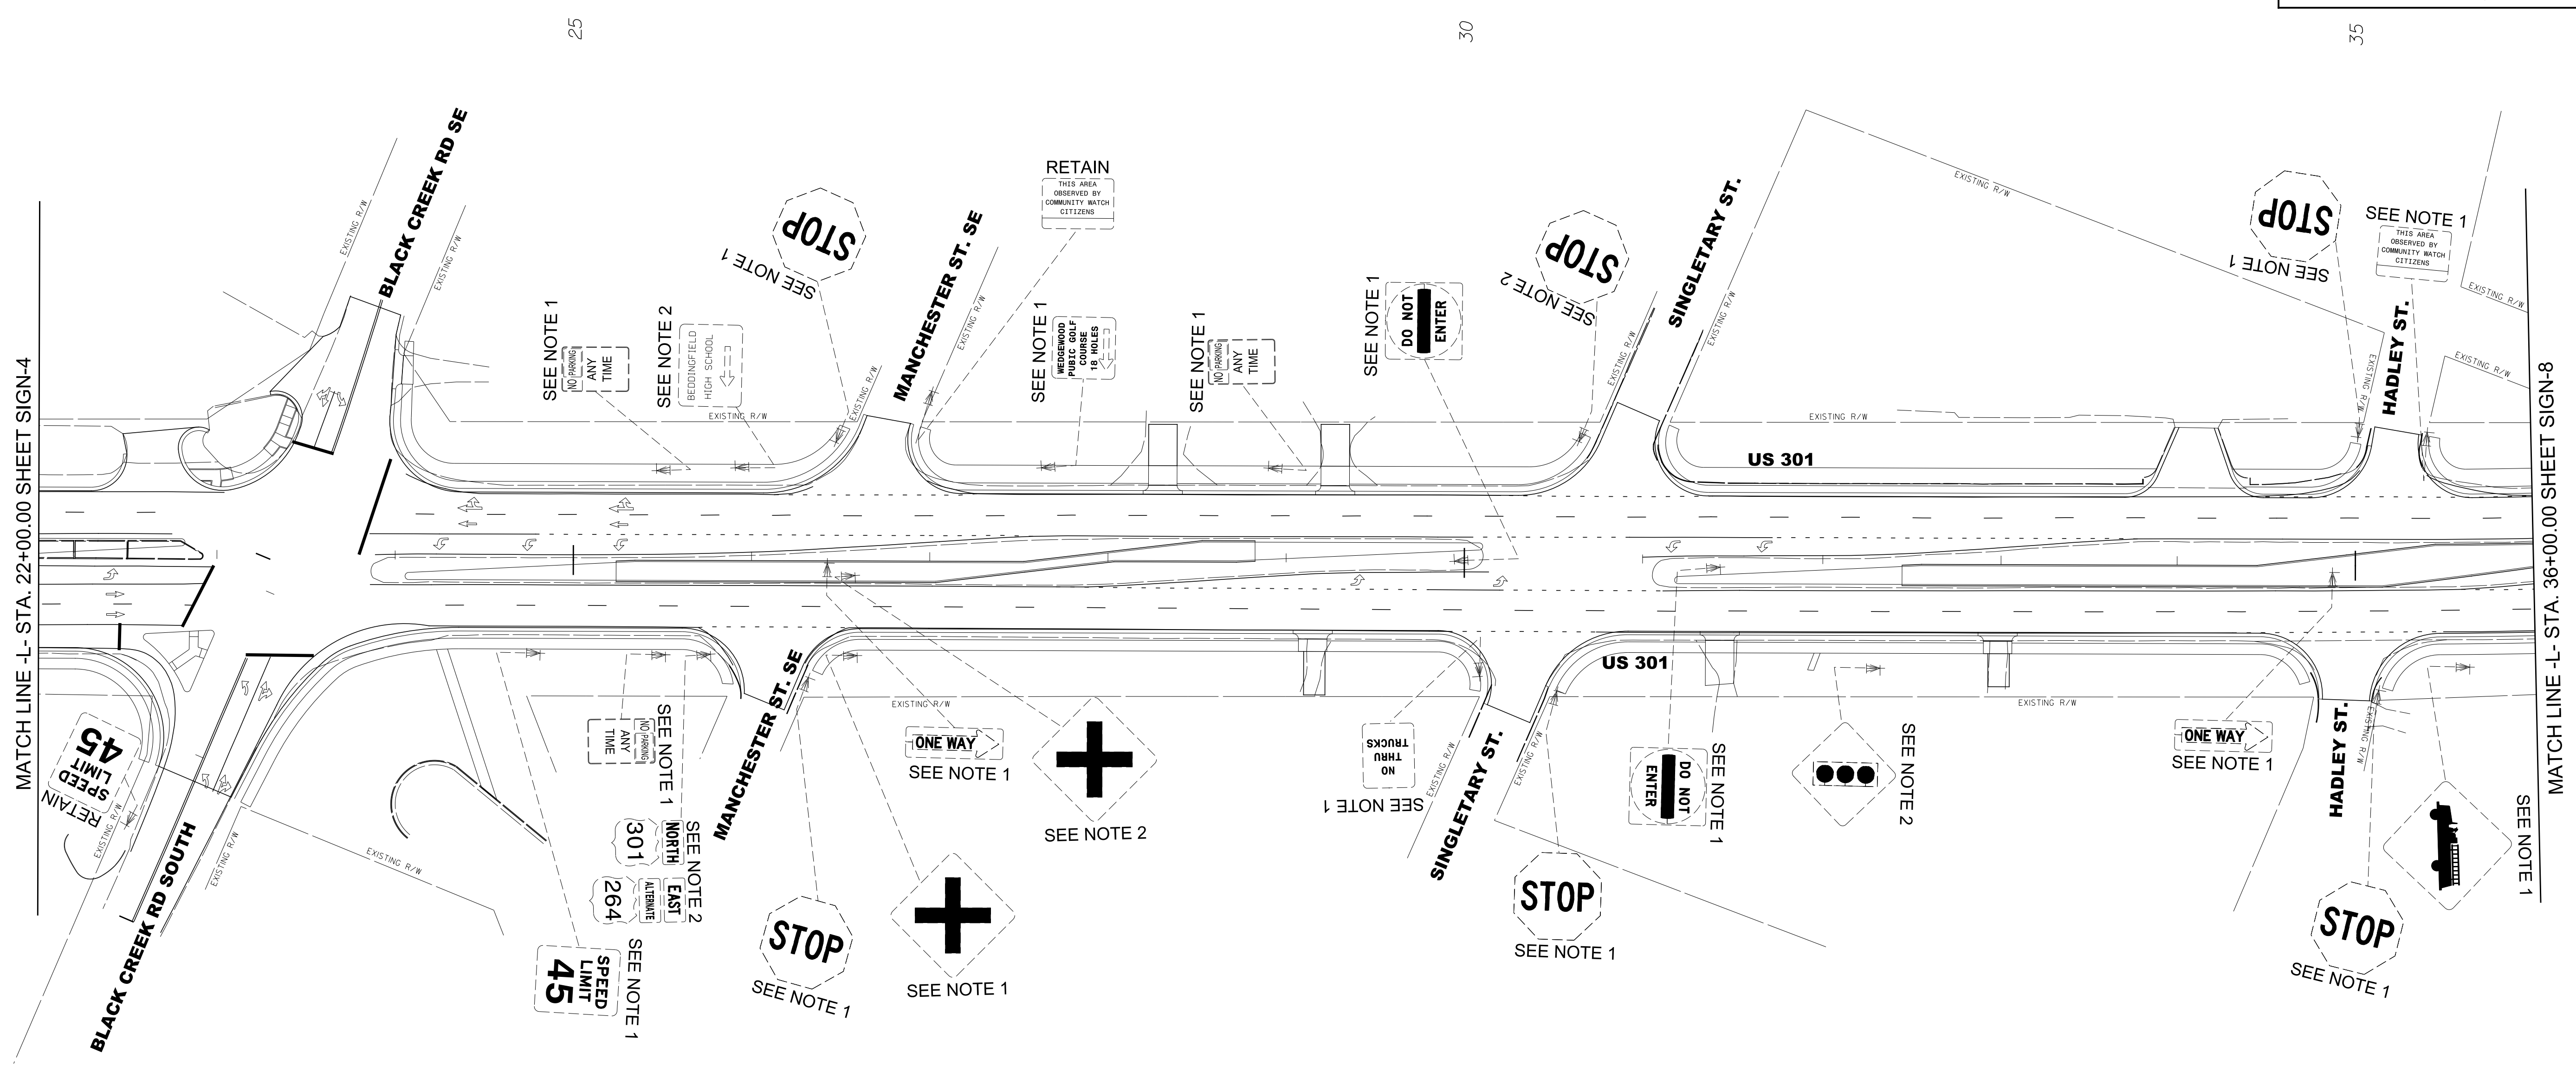

MATCH LINE -L- STA. 22+00.00 SHEET SIGN-4

MATCH LINE -L- STA. 36+00.00 SHEET SIGN-8

EXISTING SIGNING NOTES

- 1 DISPOSAL OF SIGN SYSTEM, U-CHANNEL
- 2 DISPOSAL OF SIGN SYSTEM, WOOD
- 3 SIGN ERECTION, RELOCATE SIGN TYPE D
- 4 SIGN ERECTION, RELOCATE SIGN TYPE E
- 5 SIGN ERECTION, RELOCATE SIGN TYPE F
- 6 DISPOSAL OF SUPPORT, U-CHANNEL
- 7 DISPOSAL OF SUPPORT, WOOD
- 8 DISPOSAL OF SIGN D, E, F

EXISTING SIGNS
-L- STA. 22+00 TO 36+00

7/10/2017
 R:\Tr\office\Signing\CADD\Signing Layout Plans\PLAN SHEETS\U-5935_SIGN.psh_06.dgn
 User:brigit-mackenzie