


PROJECT REFERENCE NO. U-5935	SHEET NO. SIGN-7
DOCUMENT NOT CONSIDERED FINAL UNLESS ALL SIGNATURES COMPLETED	
<b>Michael Baker</b> INTERNATIONAL	

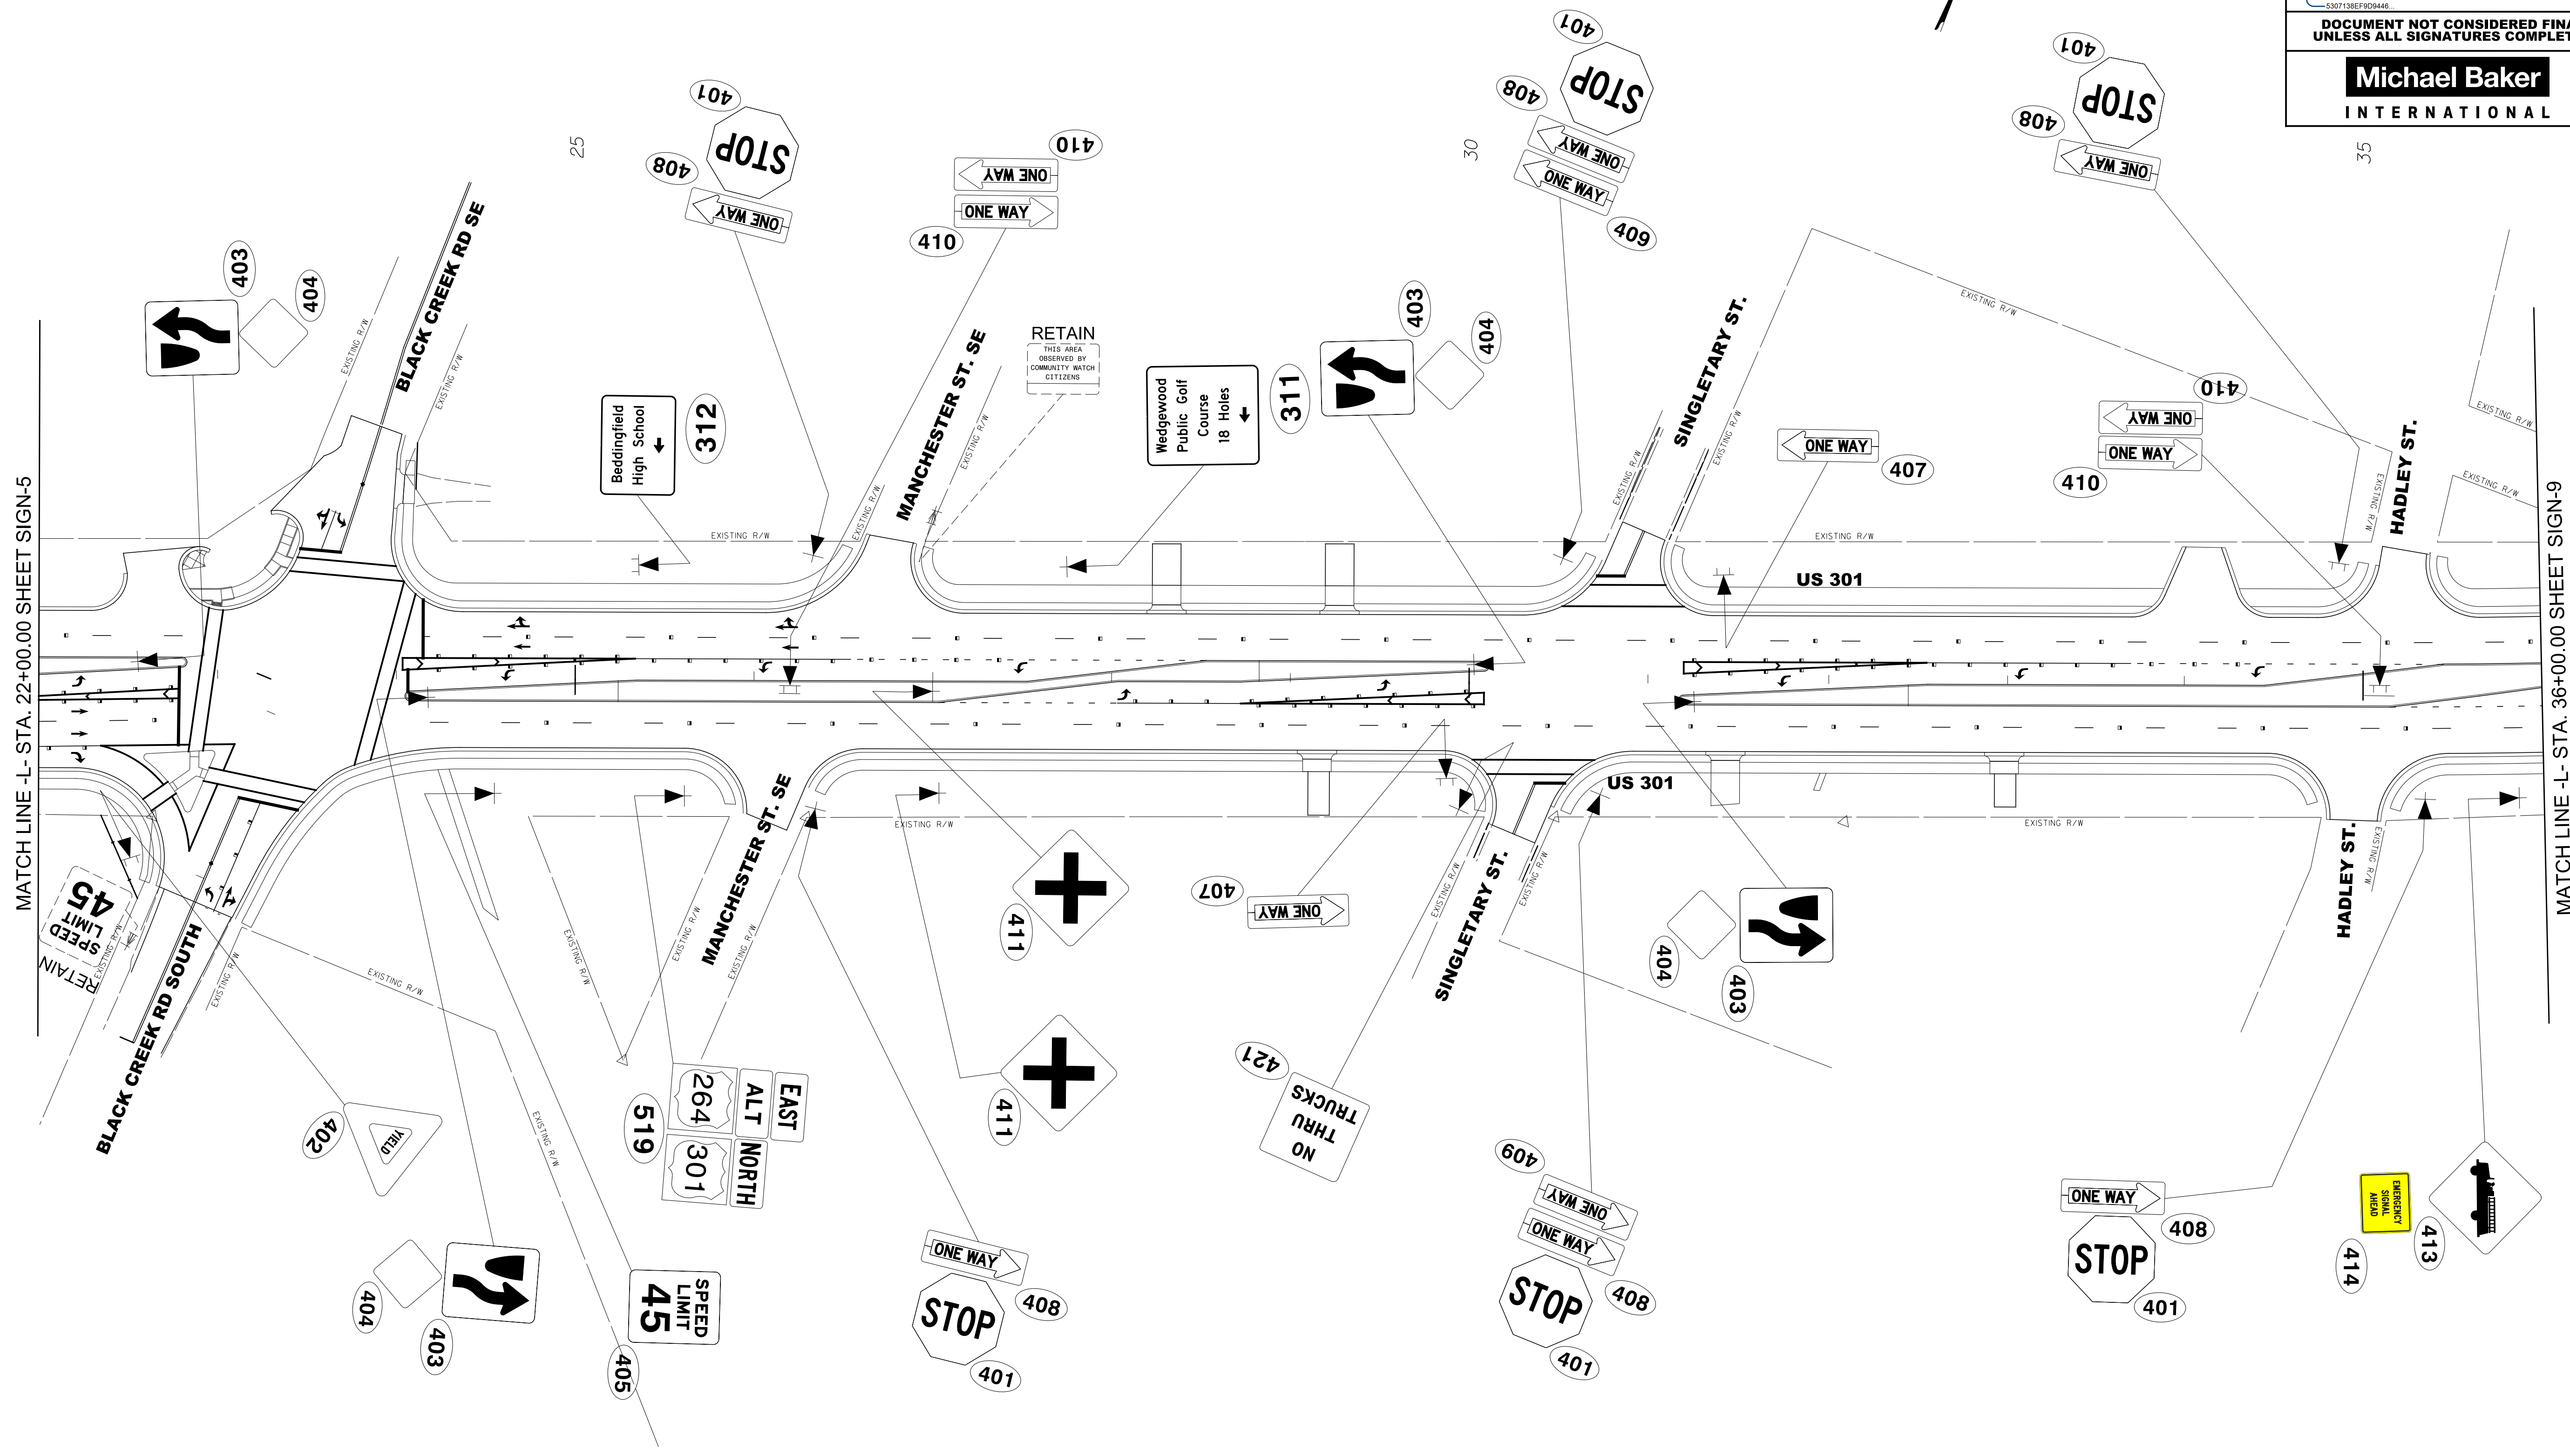

MATCH LINE -L- STA. 22+00.00 SHEET SIGN-5

MATCH LINE -L- STA. 36+00.00 SHEET SIGN-9

PROPOSED SIGNS  
-L- STA. 22+00 TO 36+00

7/10/2017  
R:\Tr\office\Signing\CADD\Signing Layout Plans\PLAN SHEETS\U-5935\_SIGN-psht\_07.dgn  
User:brigitte.mackenzie