


PROJECT REFERENCE NO.	SHEET NO.
U-5935	SIGN-8
7/12/2017	
DOCUMENT NOT CONSIDERED FINAL UNLESS ALL SIGNATURES COMPLETED	

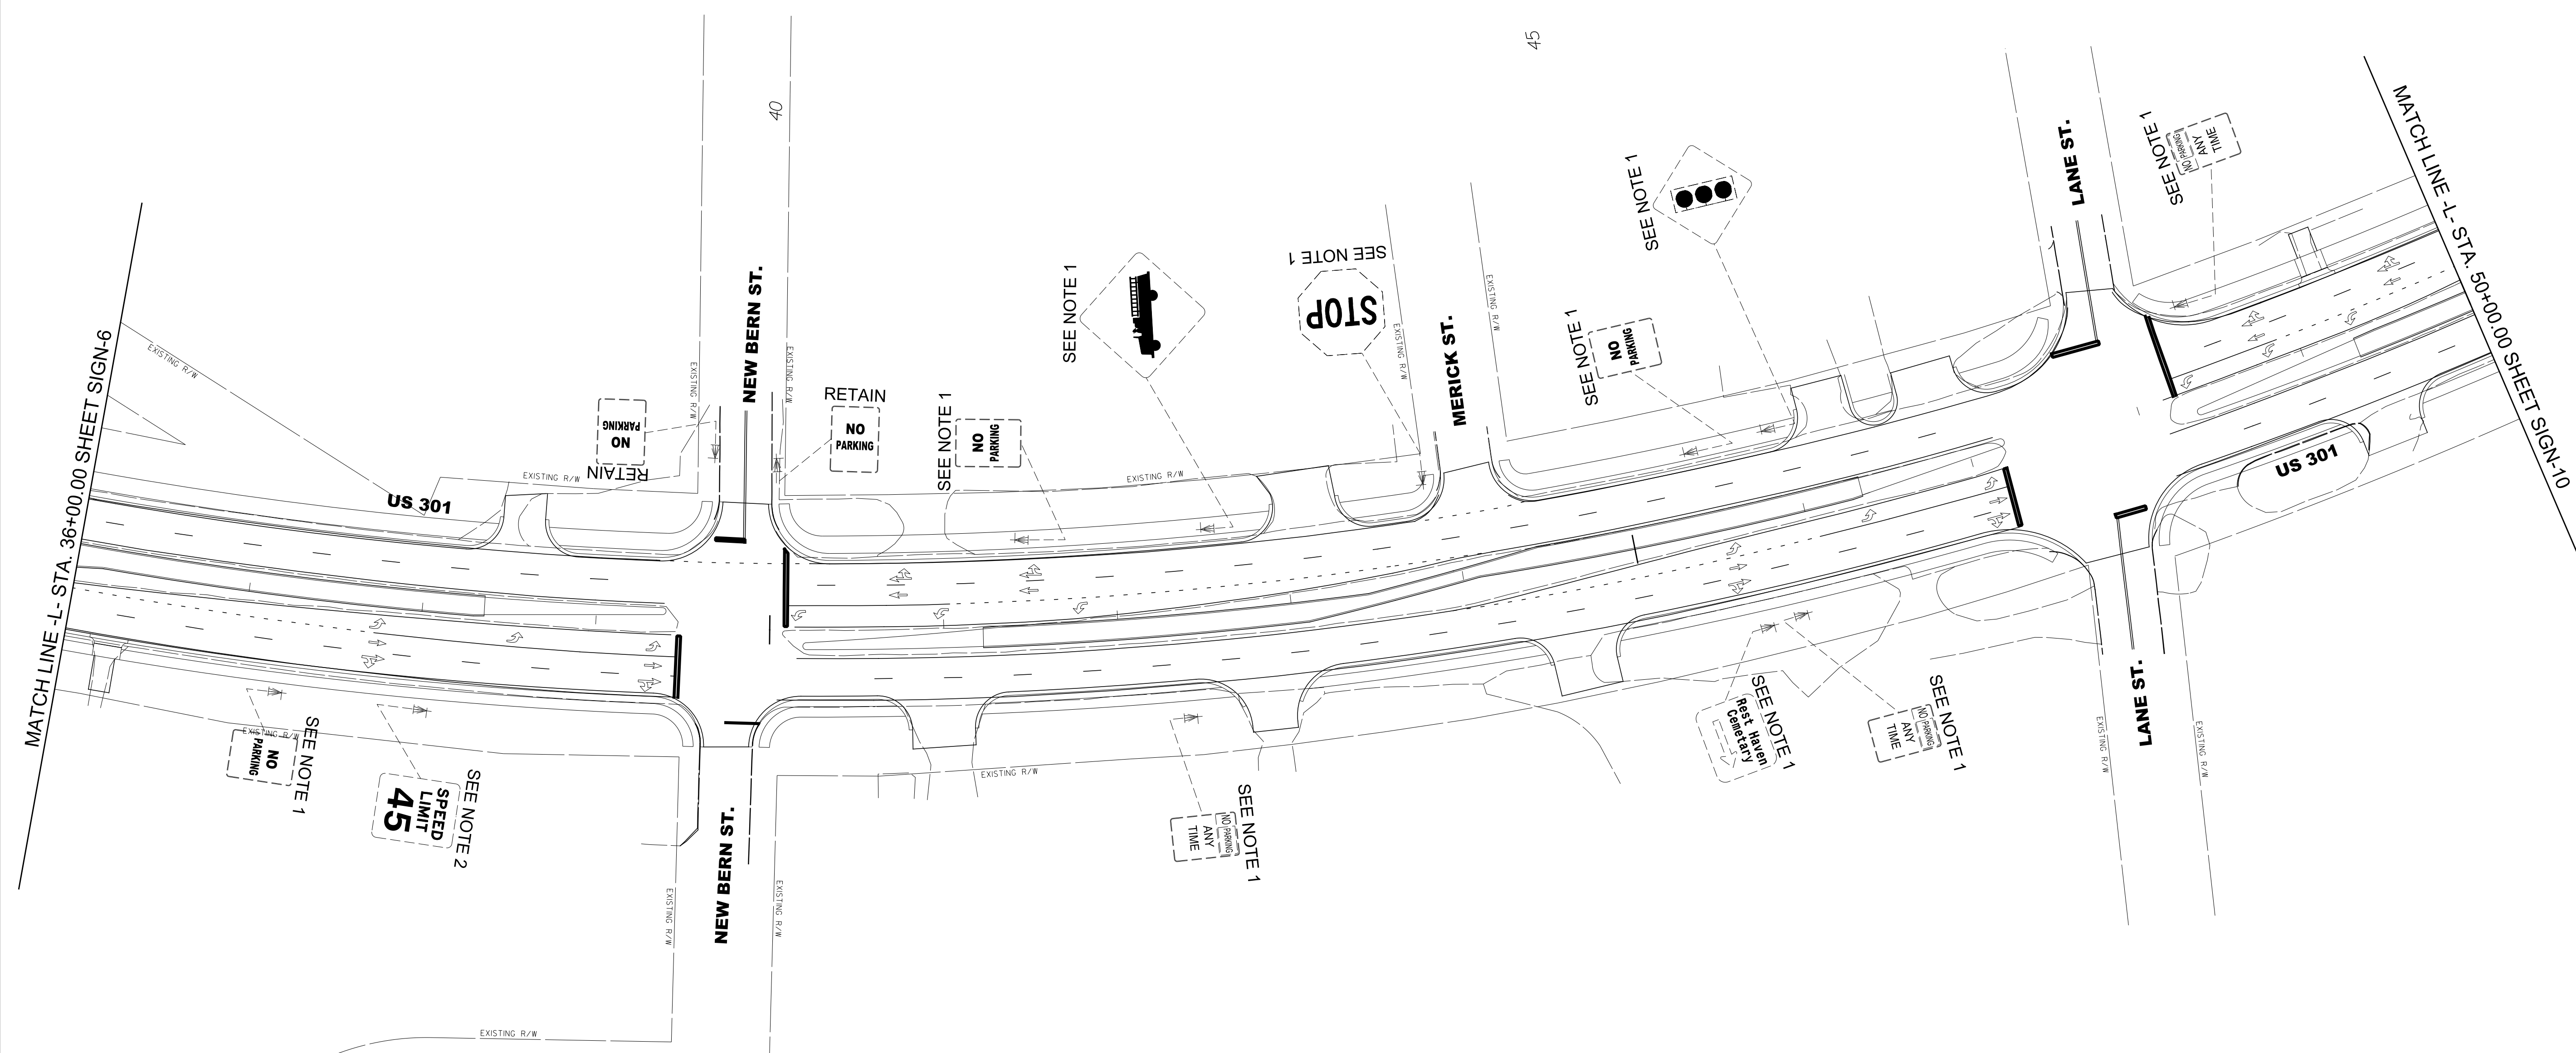

- EXISTING SIGNING NOTES**
- 1 DISPOSAL OF SIGN SYSTEM, U-CHANNEL
 - 2 DISPOSAL OF SIGN SYSTEM, WOOD
 - 3 SIGN ERECTION, RELOCATE SIGN TYPE D
 - 4 SIGN ERECTION, RELOCATE SIGN TYPE E
 - 5 SIGN ERECTION, RELOCATE SIGN TYPE F
 - 6 DISPOSAL OF SUPPORT, U-CHANNEL
 - 7 DISPOSAL OF SUPPORT, WOOD
 - 8 DISPOSAL OF SIGN D, E, F

EXISTING SIGNS
-L- STA. 36+00 TO 50+00

7/10/2017
 R:\Tr\office\Signing\CADD\Signing Layout\ Plans\PLAN SHEETS\U-5935_SIGN.psh_08.dgn
 User: btrgit-mackenzie