

SEAL



DocuSigned by:
George Karageorge
5307138EF9D8466

7/12/2017

**DOCUMENT NOT CONSIDERED FINAL
UNLESS ALL SIGNATURES COMPLETED**

**Michael Baker
INTERNATIONAL**

50

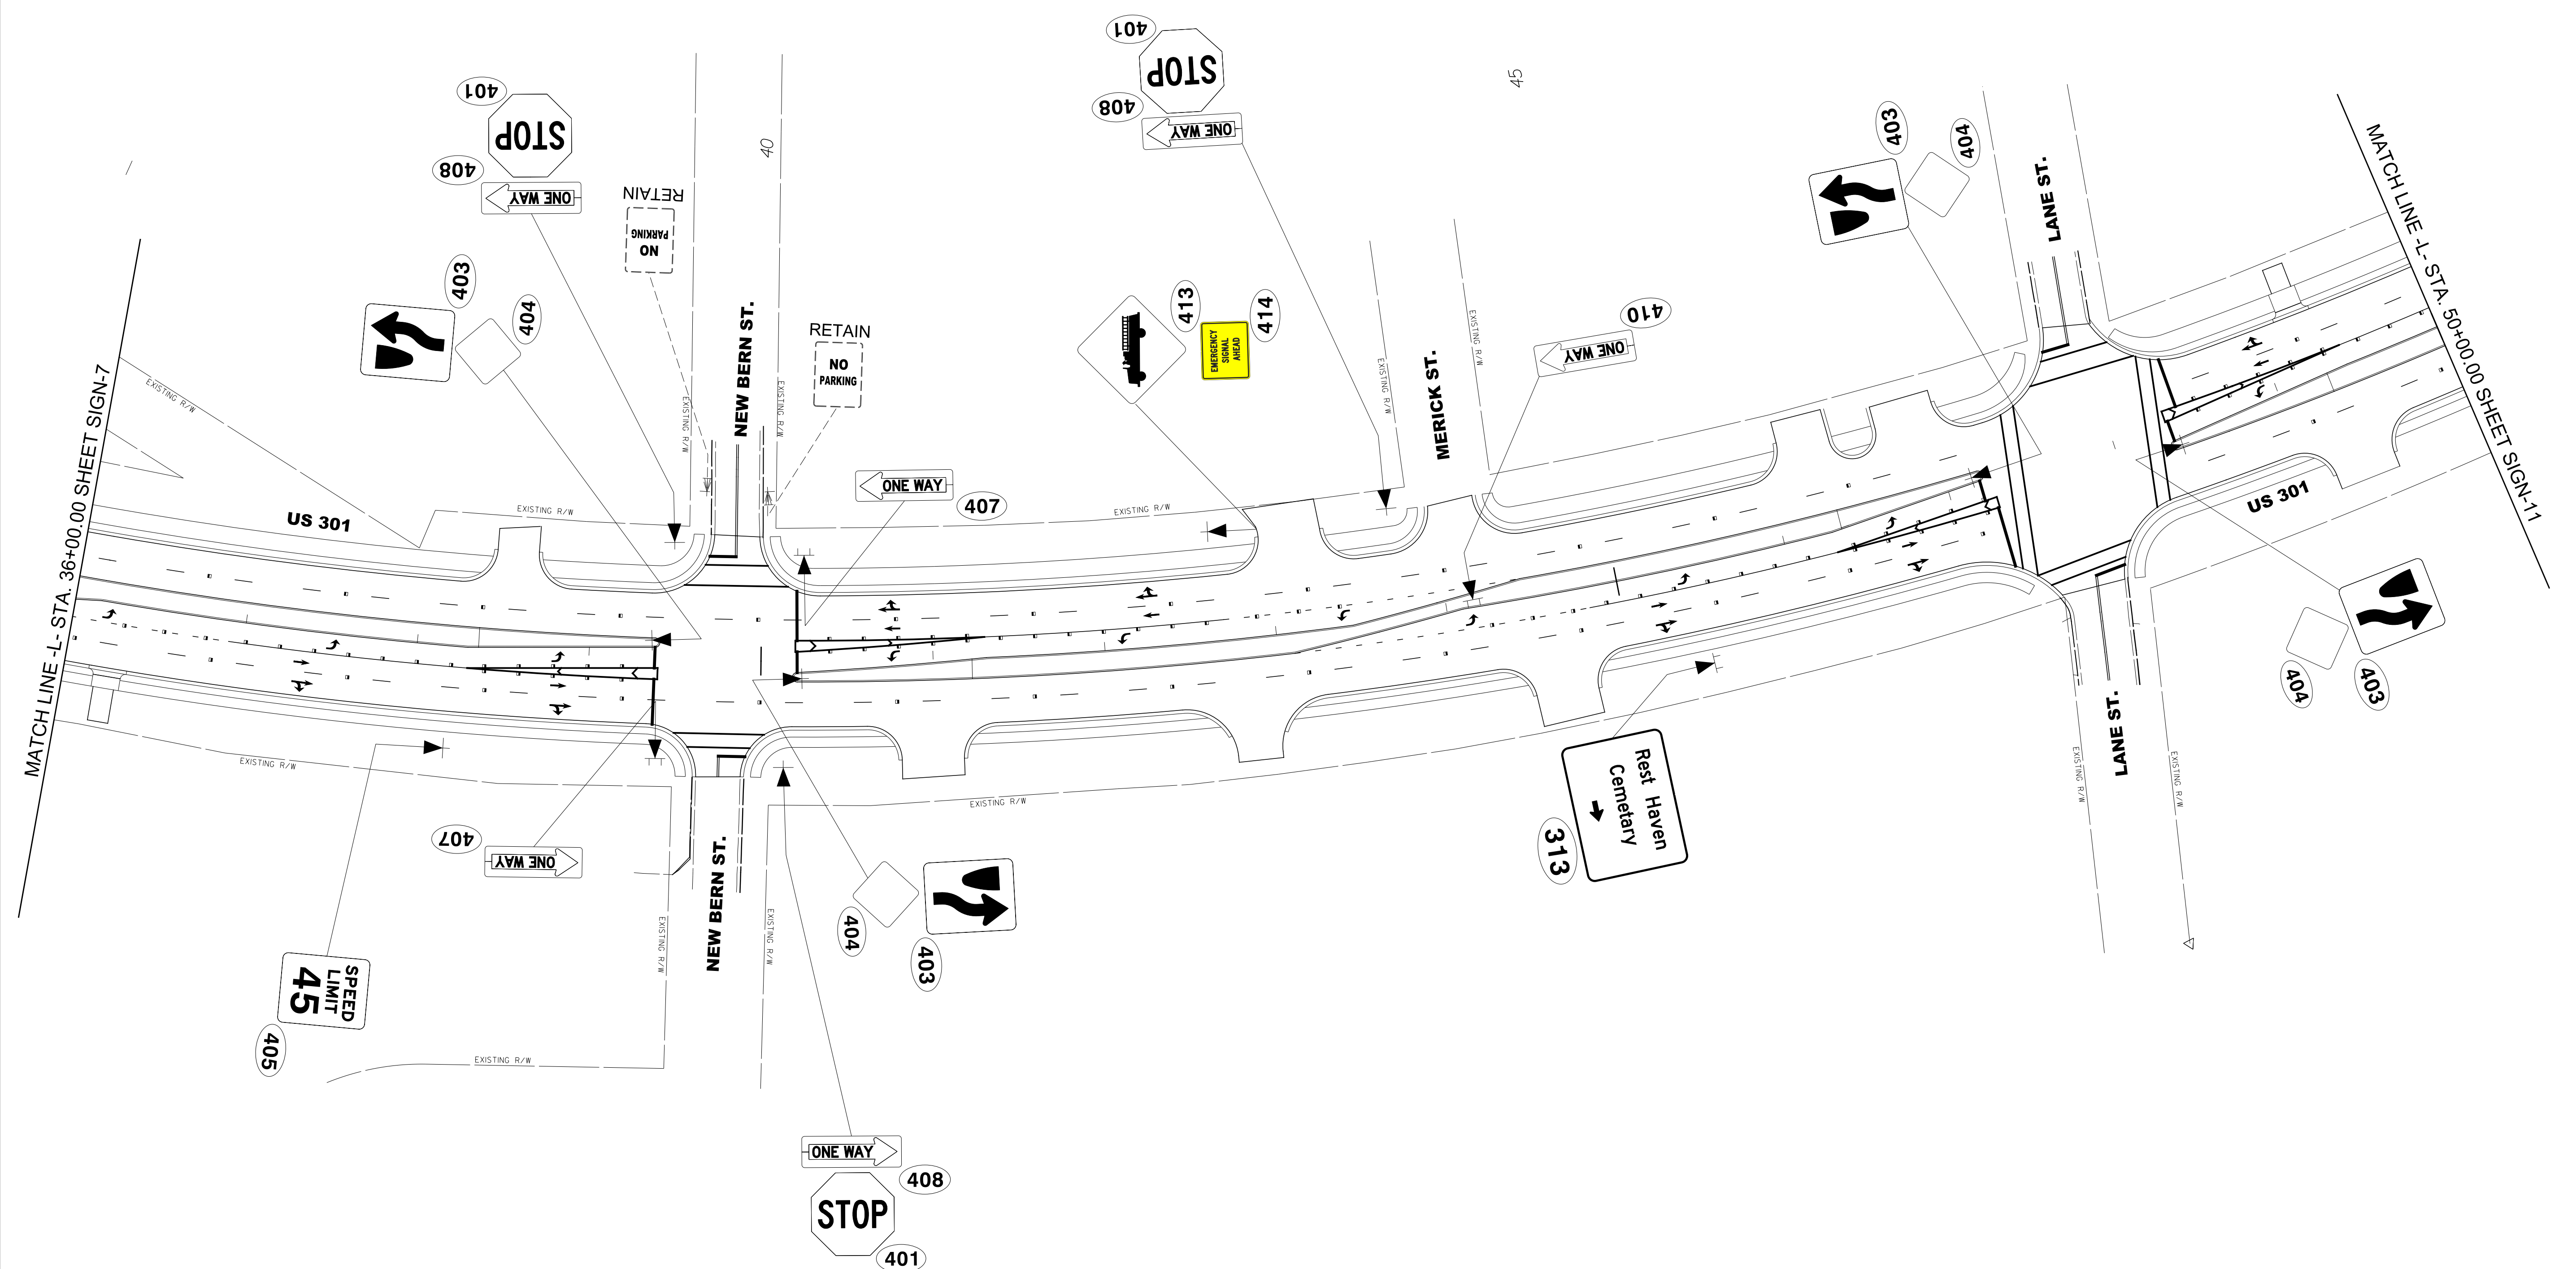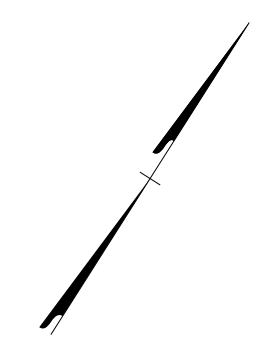

**PROPOSED SIGNS
-L- STA. 36+00 TO 50+00**

7/10/2017
R:\Tr\office\Signing\CADD\Signing Layout\ Plans\PLAN SHEETS\U-5935_SIGN.psh_09.dgn
User:bjr-gjt-mackenzie