


PROJECT REFERENCE NO. U-5935	SHEET NO. SIGN-10
<b>DOCUMENT NOT CONSIDERED FINAL UNLESS ALL SIGNATURES COMPLETED</b>	

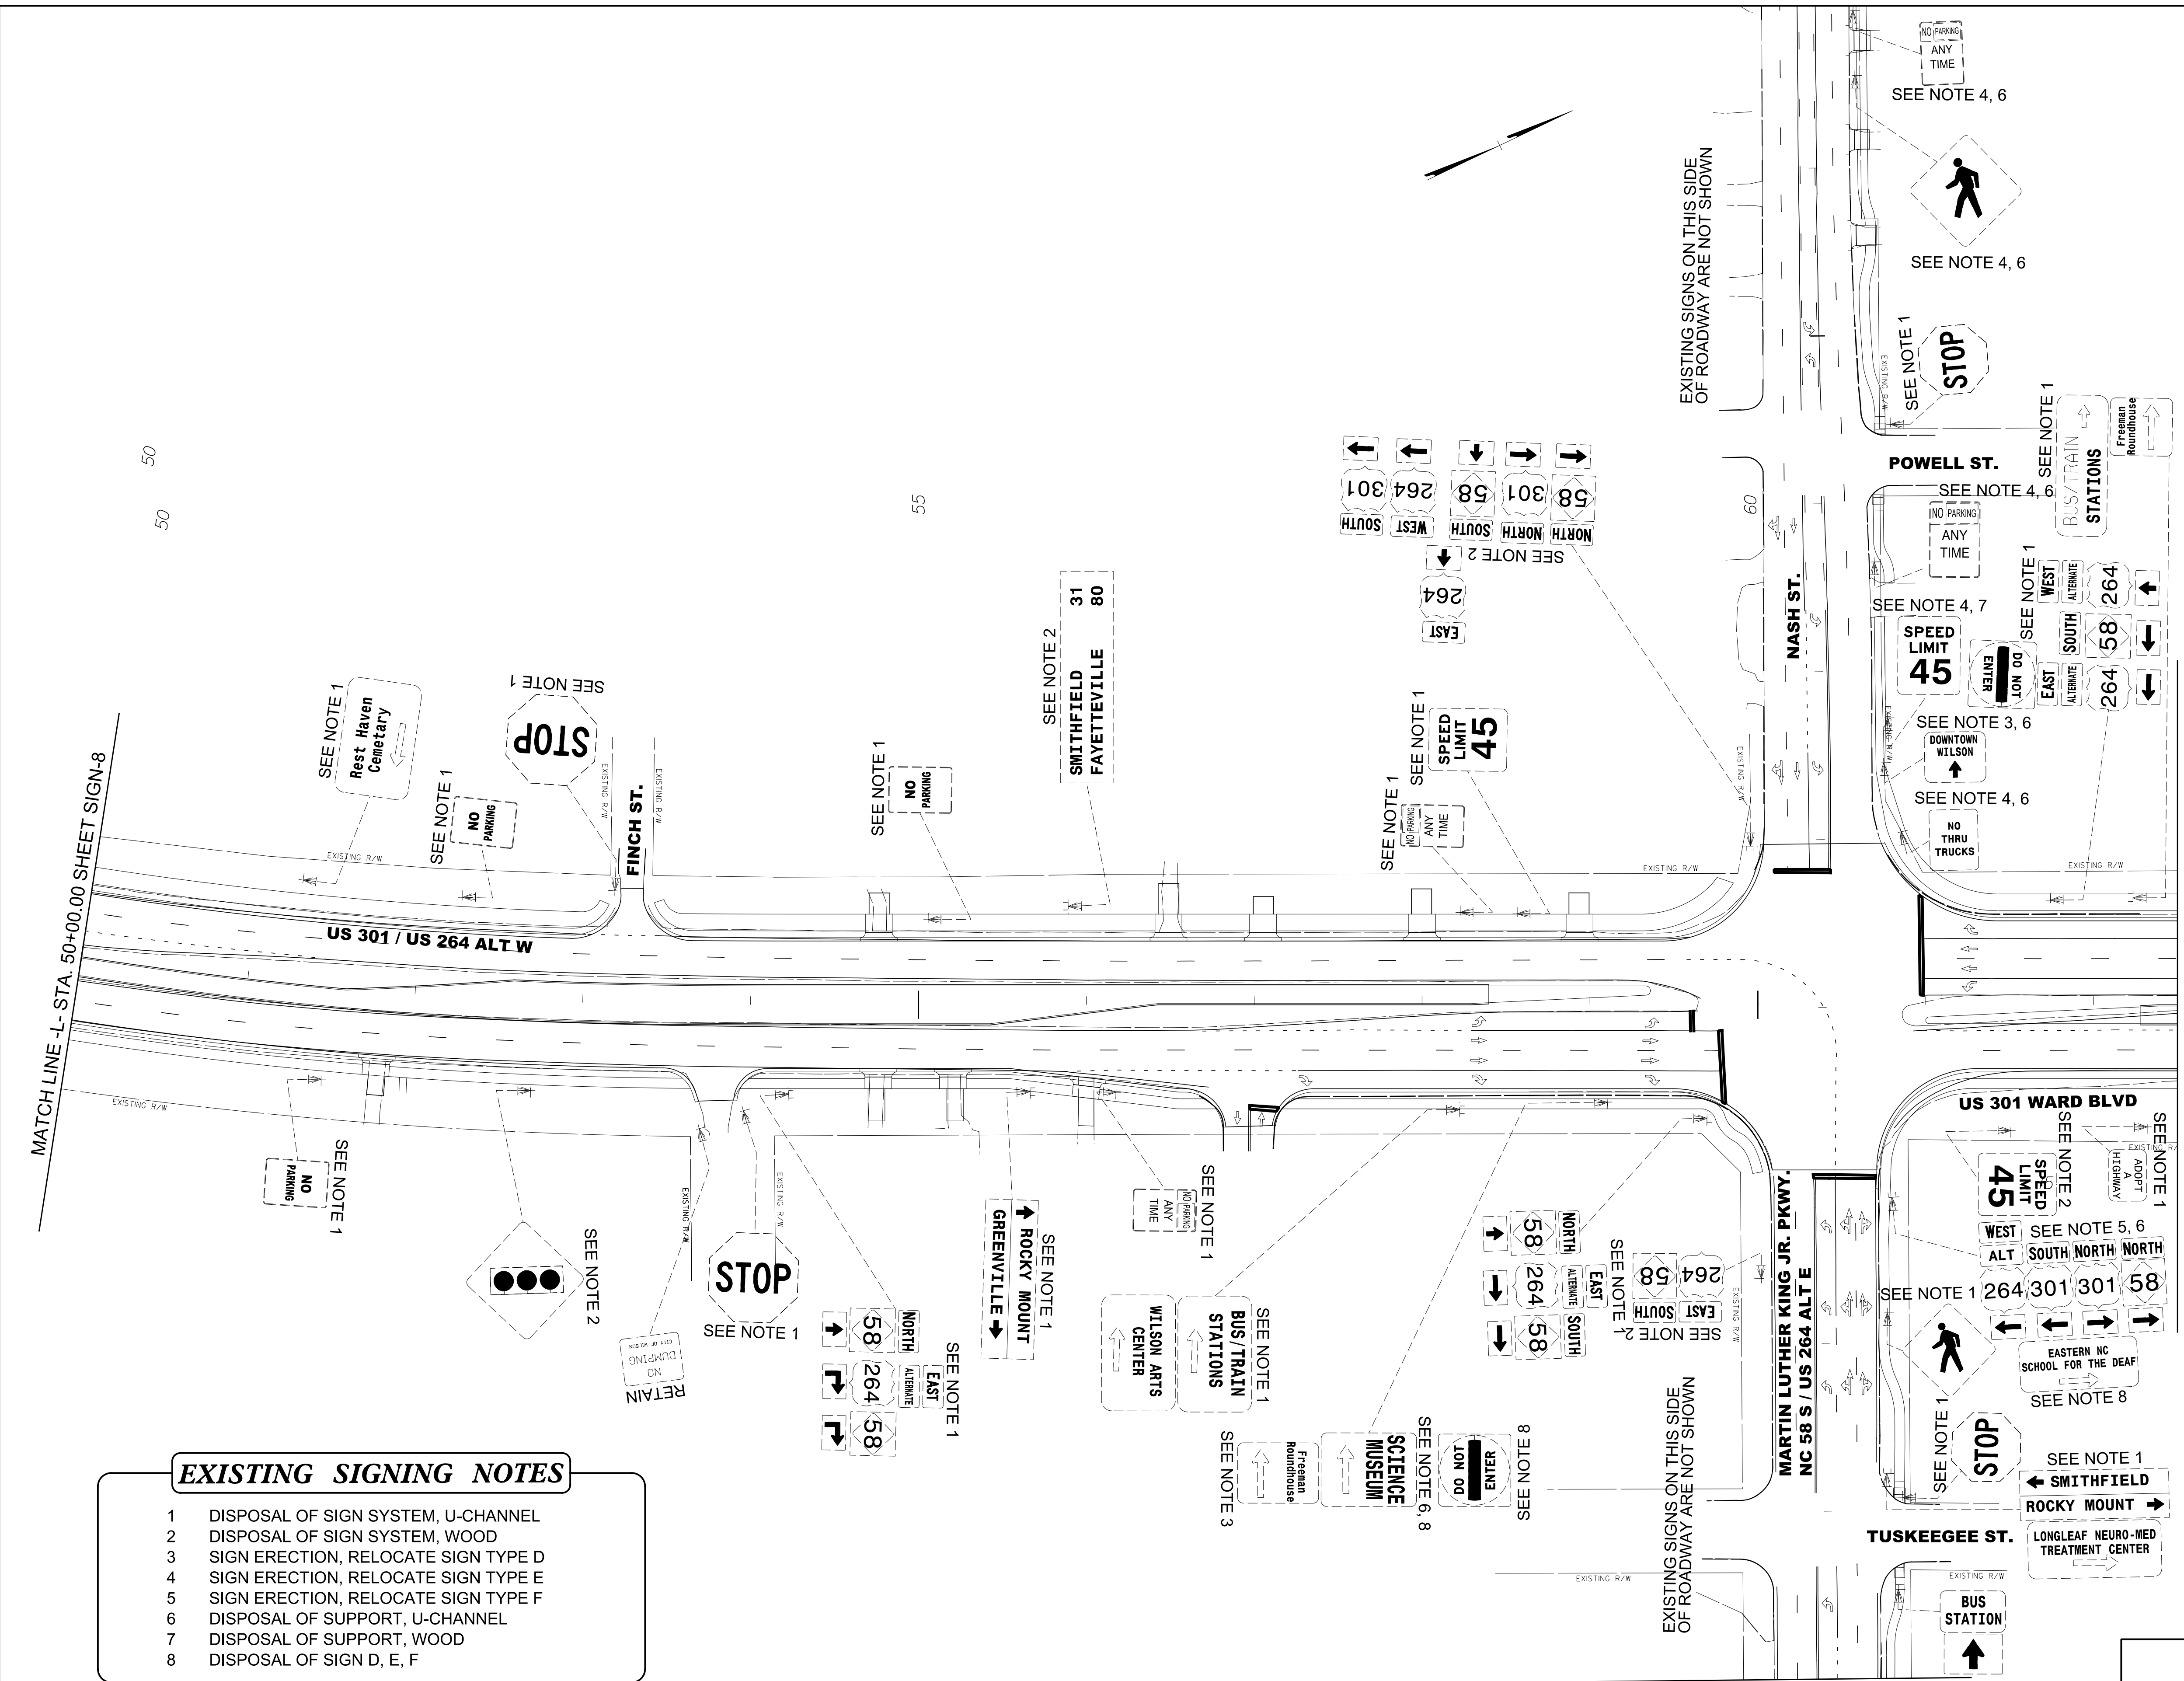

- EXISTING SIGNING NOTES**
- DISPOSAL OF SIGN SYSTEM, U-CHANNEL
  - DISPOSAL OF SIGN SYSTEM, WOOD
  - SIGN ERECTION, RELOCATE SIGN TYPE D
  - SIGN ERECTION, RELOCATE SIGN TYPE E
  - SIGN ERECTION, RELOCATE SIGN TYPE F
  - DISPOSAL OF SUPPORT, U-CHANNEL
  - DISPOSAL OF SUPPORT, WOOD
  - DISPOSAL OF SIGN D, E, F

EXISTING SIGNS  
-L- STA. 50+00 TO 62+50

7/10/2017  
 R:\Tr\office\Signing\CADD\Signing Layout\ Plans\PLAN SHEETS\U-5935\_SIGN-ps-h-10.dgn  
 User: bjr-gjt-mackenzie

MATCH LINE -L- STA. 50+00.00 SHEET SIGN-8

MATCH LINE -EY10- STA. 18+00.00 SHEET SIGN-16

MATCH LINE -L- STA. 62+50.00 SHEET SIGN-12

EXISTING SIGNS ON THIS SIDE  
 OF ROADWAY ARE NOT SHOWN

EXISTING SIGNS ON THIS SIDE  
 OF ROADWAY ARE NOT SHOWN