


PROJECT REFERENCE NO. U-5935	SHEET NO. SIGN-11
DOCUMENT NOT CONSIDERED FINAL UNLESS ALL SIGNATURES COMPLETED	
<b>Michael Baker</b> INTERNATIONAL	

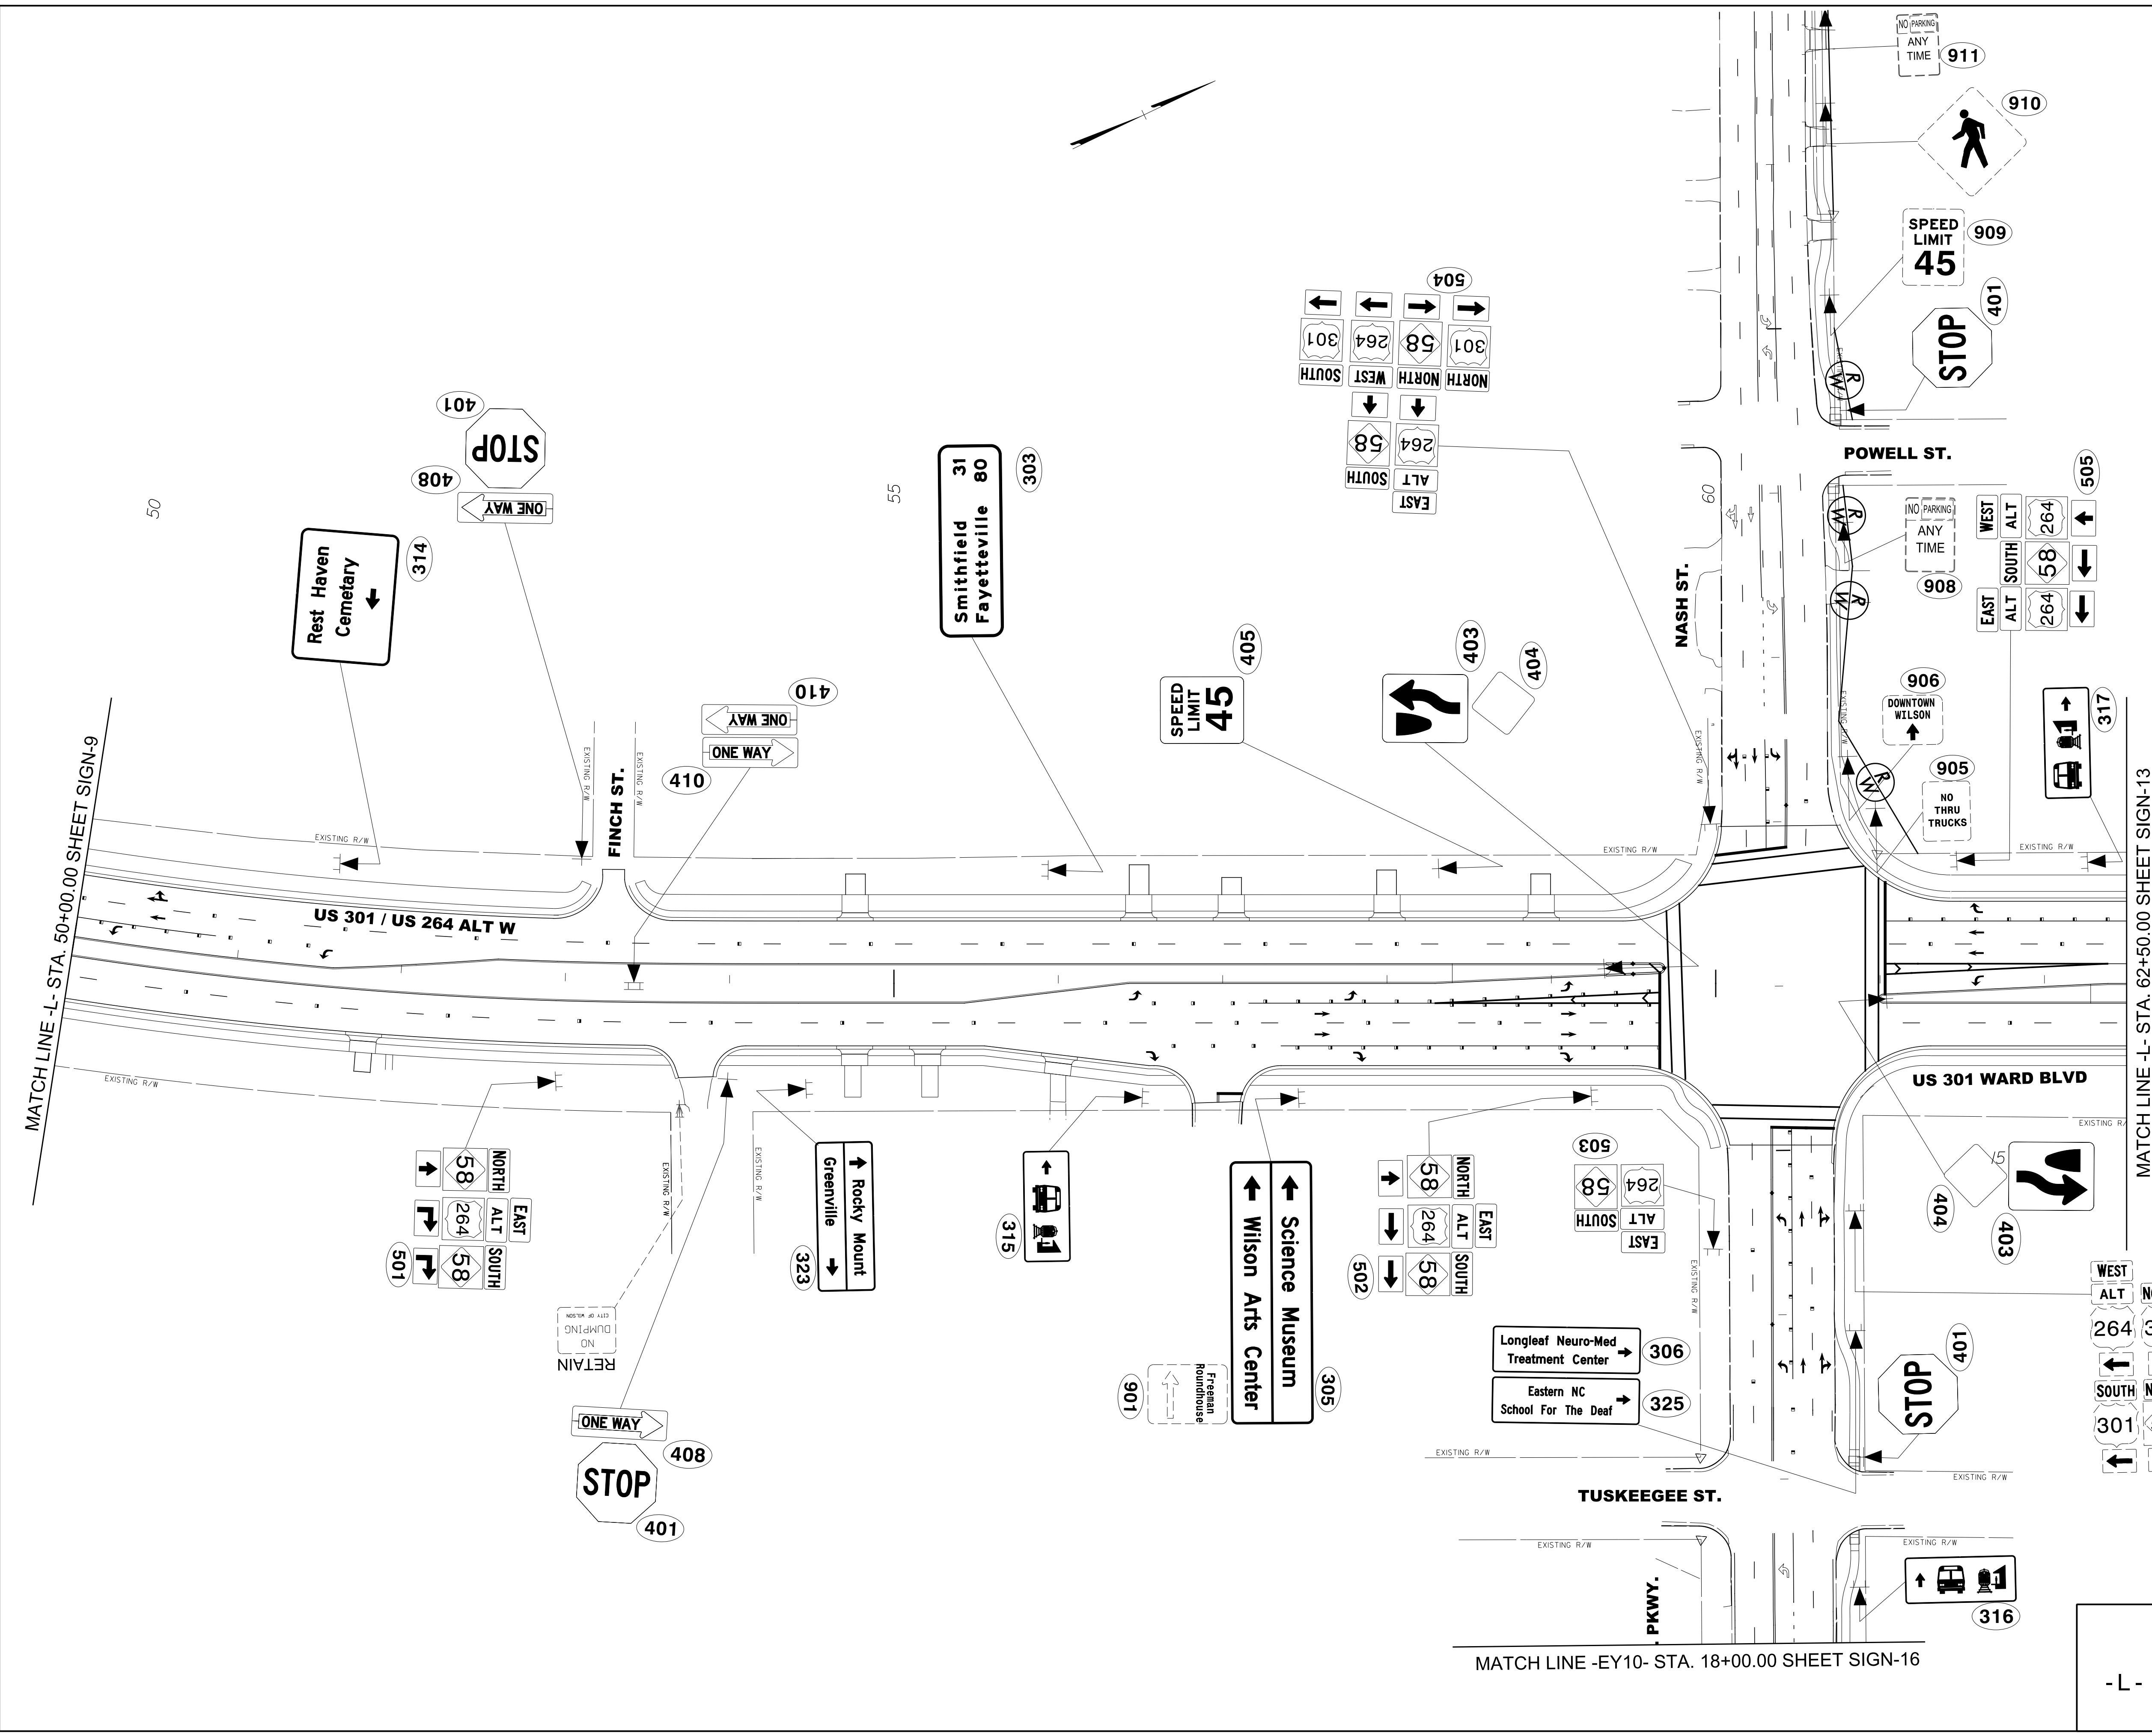

PROPOSED SIGNS  
 -L- STA. 50+00 TO 62+50

7/10/2017  
 R:\Tr\office\Signing\CADD\Signing Layout\ Plans\PLAN SHEETS\U-5935\_SIGN-psn-11.dgn  
 User: bjr-gjt-mackenzie