


PROJECT REFERENCE NO.	SHEET NO.
U-5935	SIGN-13
DocuSigned by: <i>George Karageorge</i>	7/12/2017
<b>DOCUMENT NOT CONSIDERED FINAL UNLESS ALL SIGNATURES COMPLETED</b>	

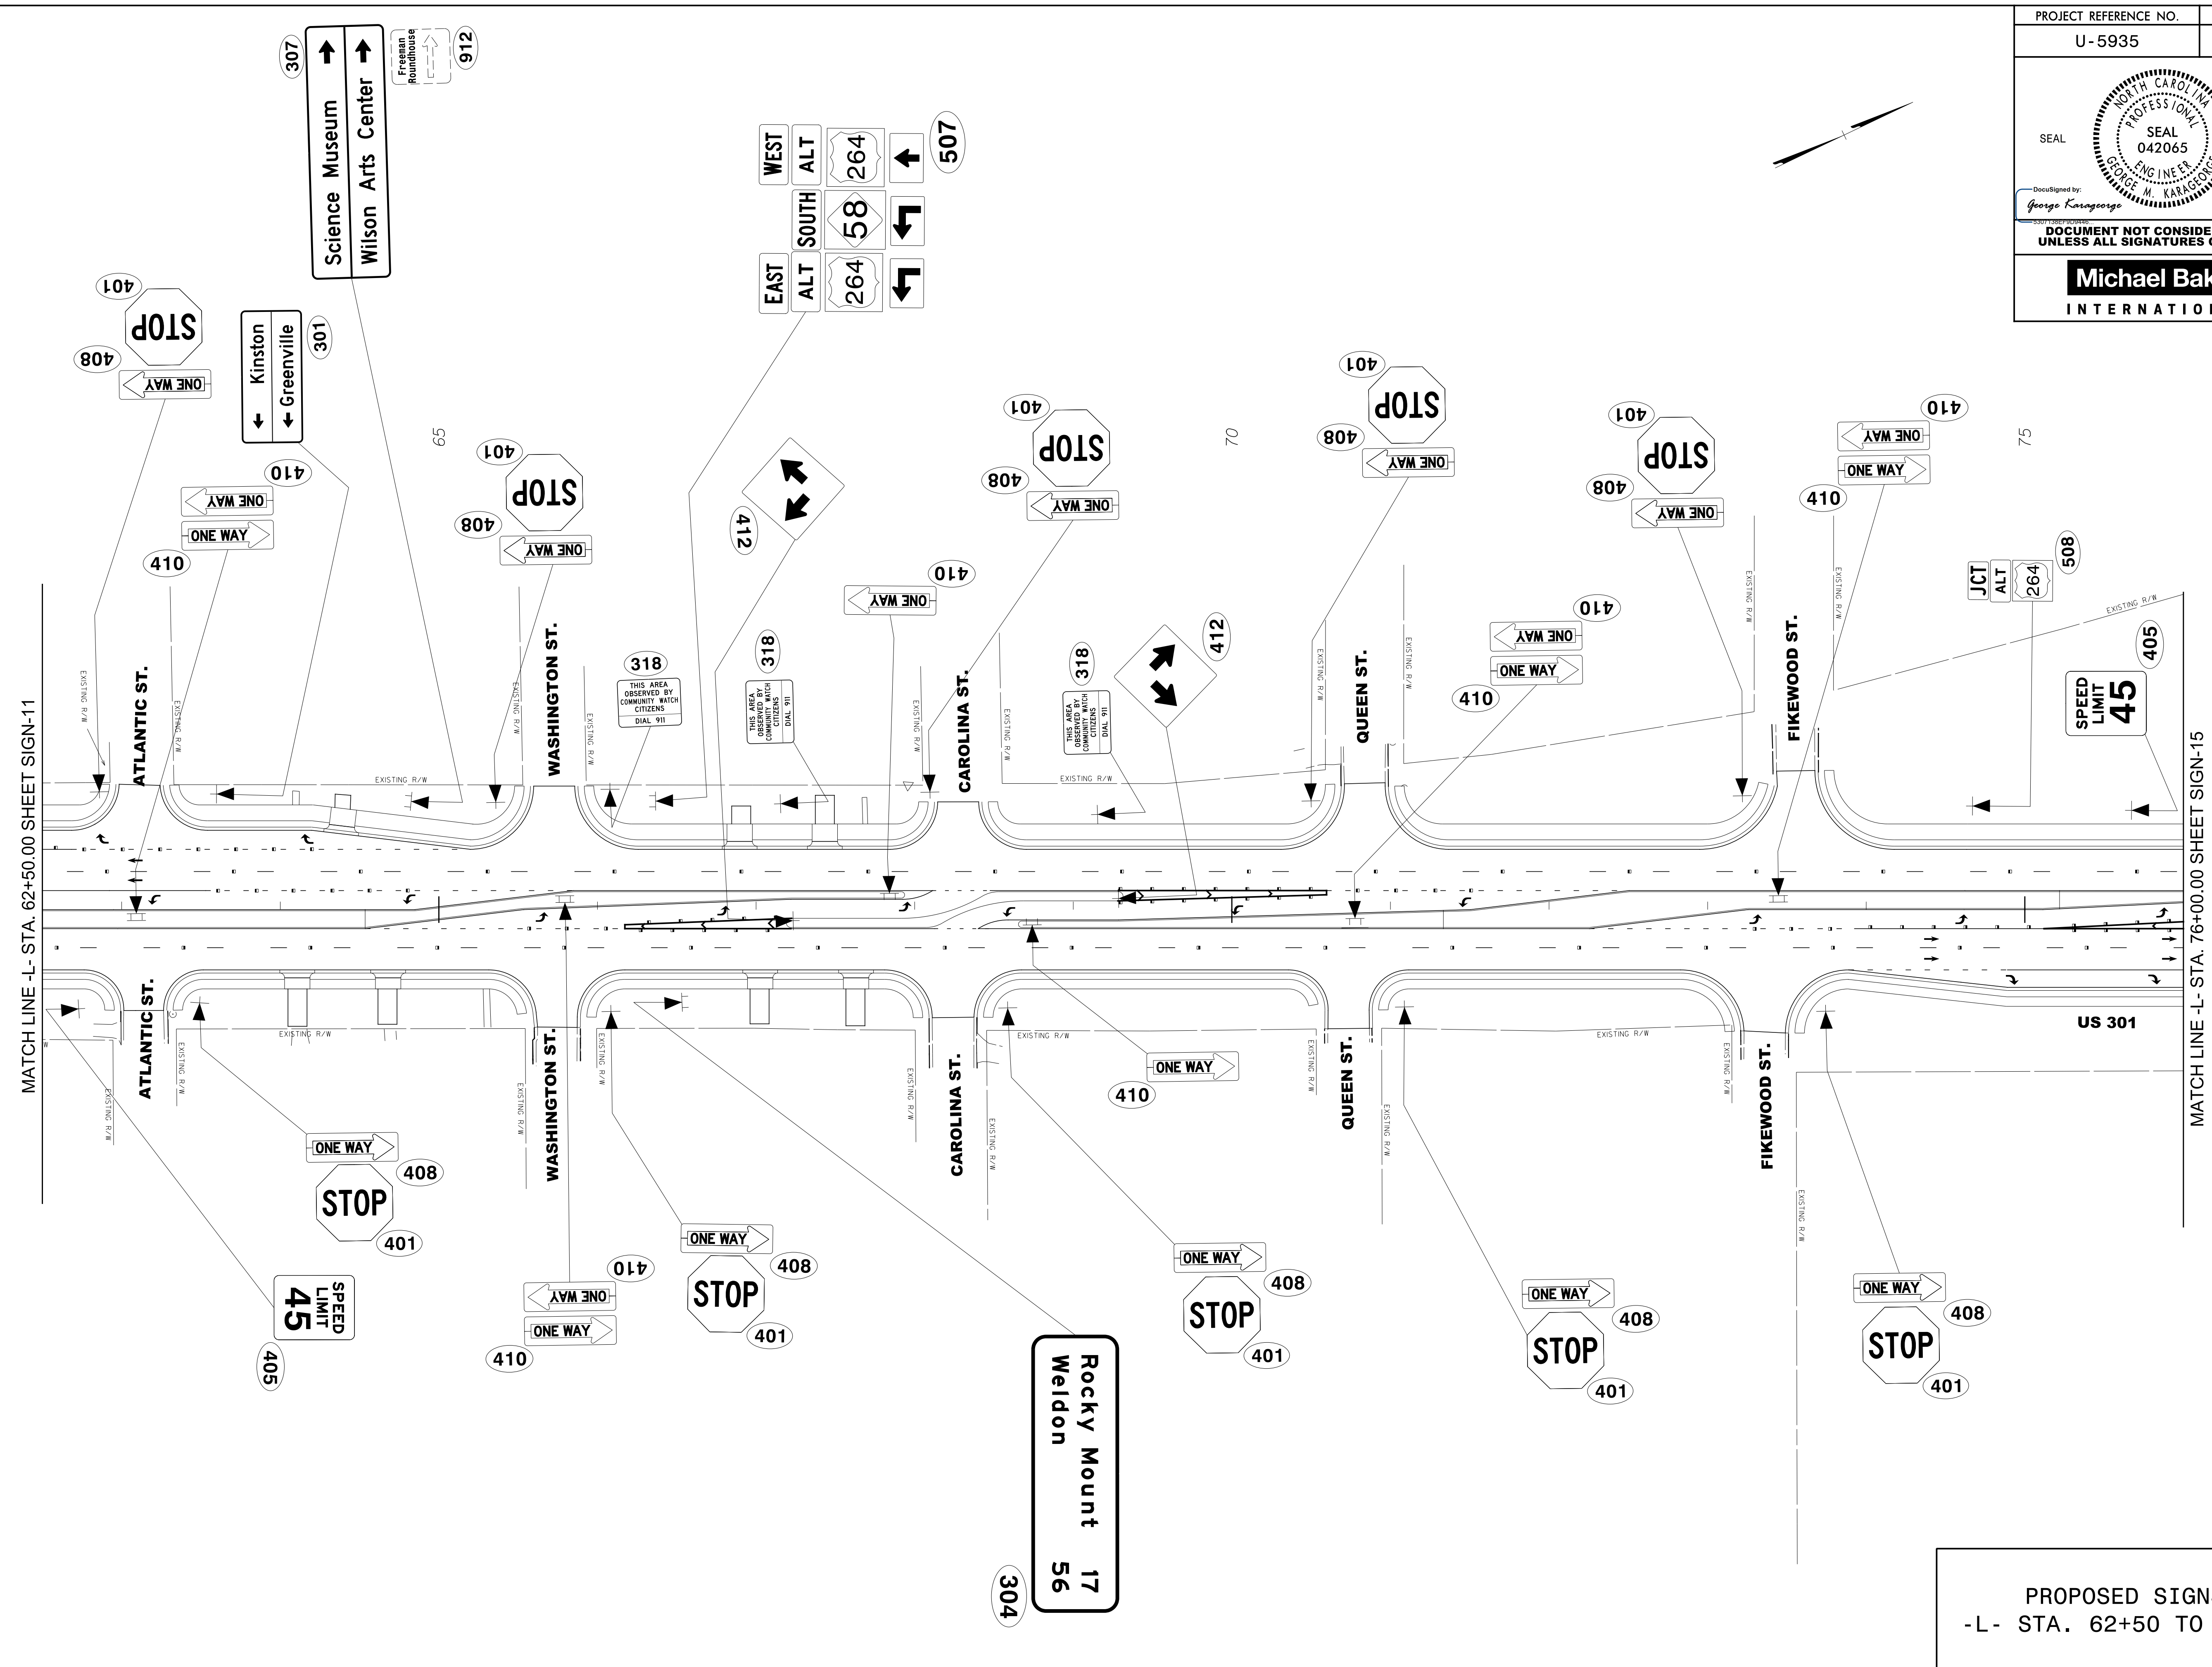

7/10/2017  
 R:\Traffic\Signing\CADD\Signing Layout\ Plans\PLAN SHEETS\U-5935\_SIGN-psn\_13.dgn  
 User:bjr-gjt-mackenzie

PROPOSED SIGNS  
 -L- STA. 62+50 TO 76+00