


PROJECT REFERENCE NO.	SHEET NO.
U-5935	SIGN-14
	
Documented by: <i>George Karageorge</i> 7/12/2017 DOCUMENT NOT CONSIDERED FINAL UNLESS ALL SIGNATURES COMPLETED	
	

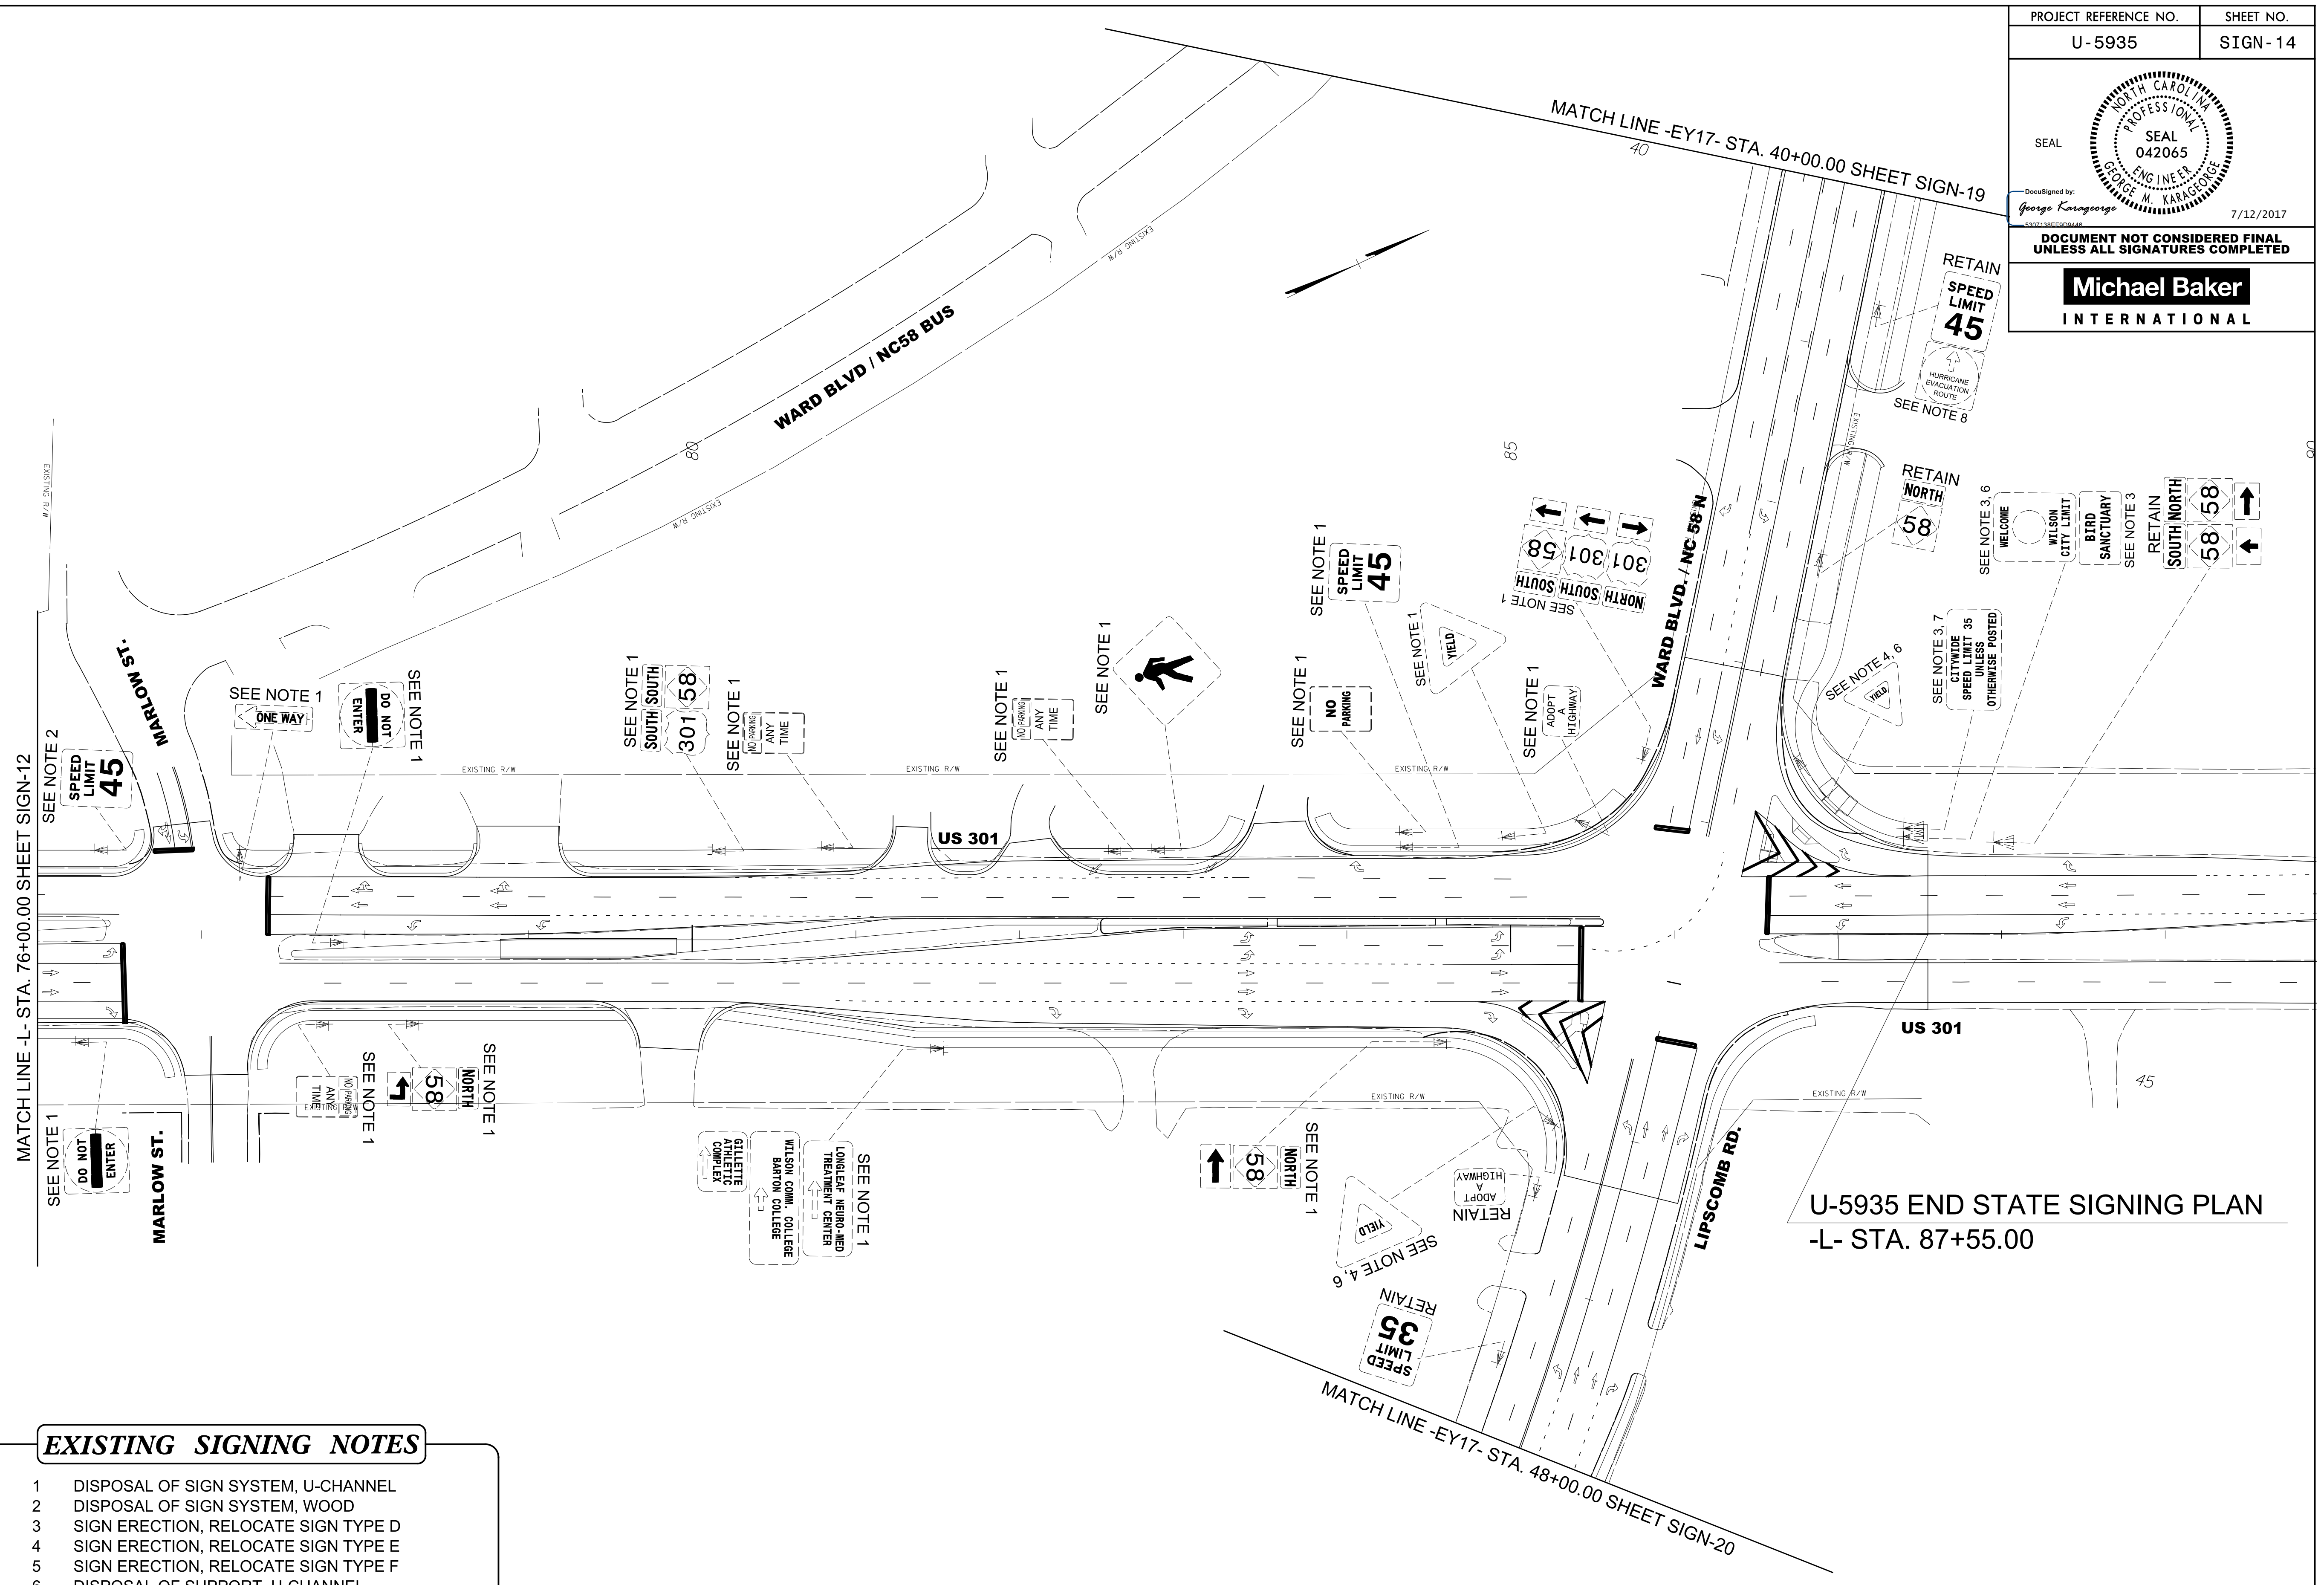

EXISTING SIGNING NOTES

- 1 DISPOSAL OF SIGN SYSTEM, U-CHANNEL
- 2 DISPOSAL OF SIGN SYSTEM, WOOD
- 3 SIGN ERECTION, RELOCATE SIGN TYPE D
- 4 SIGN ERECTION, RELOCATE SIGN TYPE E
- 5 SIGN ERECTION, RELOCATE SIGN TYPE F
- 6 DISPOSAL OF SUPPORT, U-CHANNEL
- 7 DISPOSAL OF SUPPORT, WOOD
- 8 DISPOSAL OF SIGN D, E, F

**U-5935 END STATE SIGNING PLAN
-L- STA. 87+55.00**

EXISTING SIGNS
 -L- STA. 76+00 TO 90+00
 -EY17- STA. 40+00 TO 48+00

7/10/2017 R:\Tr\office\Signing\CADD\Signing Layout Plans\PLAN SHEETS\U-5935_SIGN-psn_14.dgn User:bjr-gjt-mackenzie