


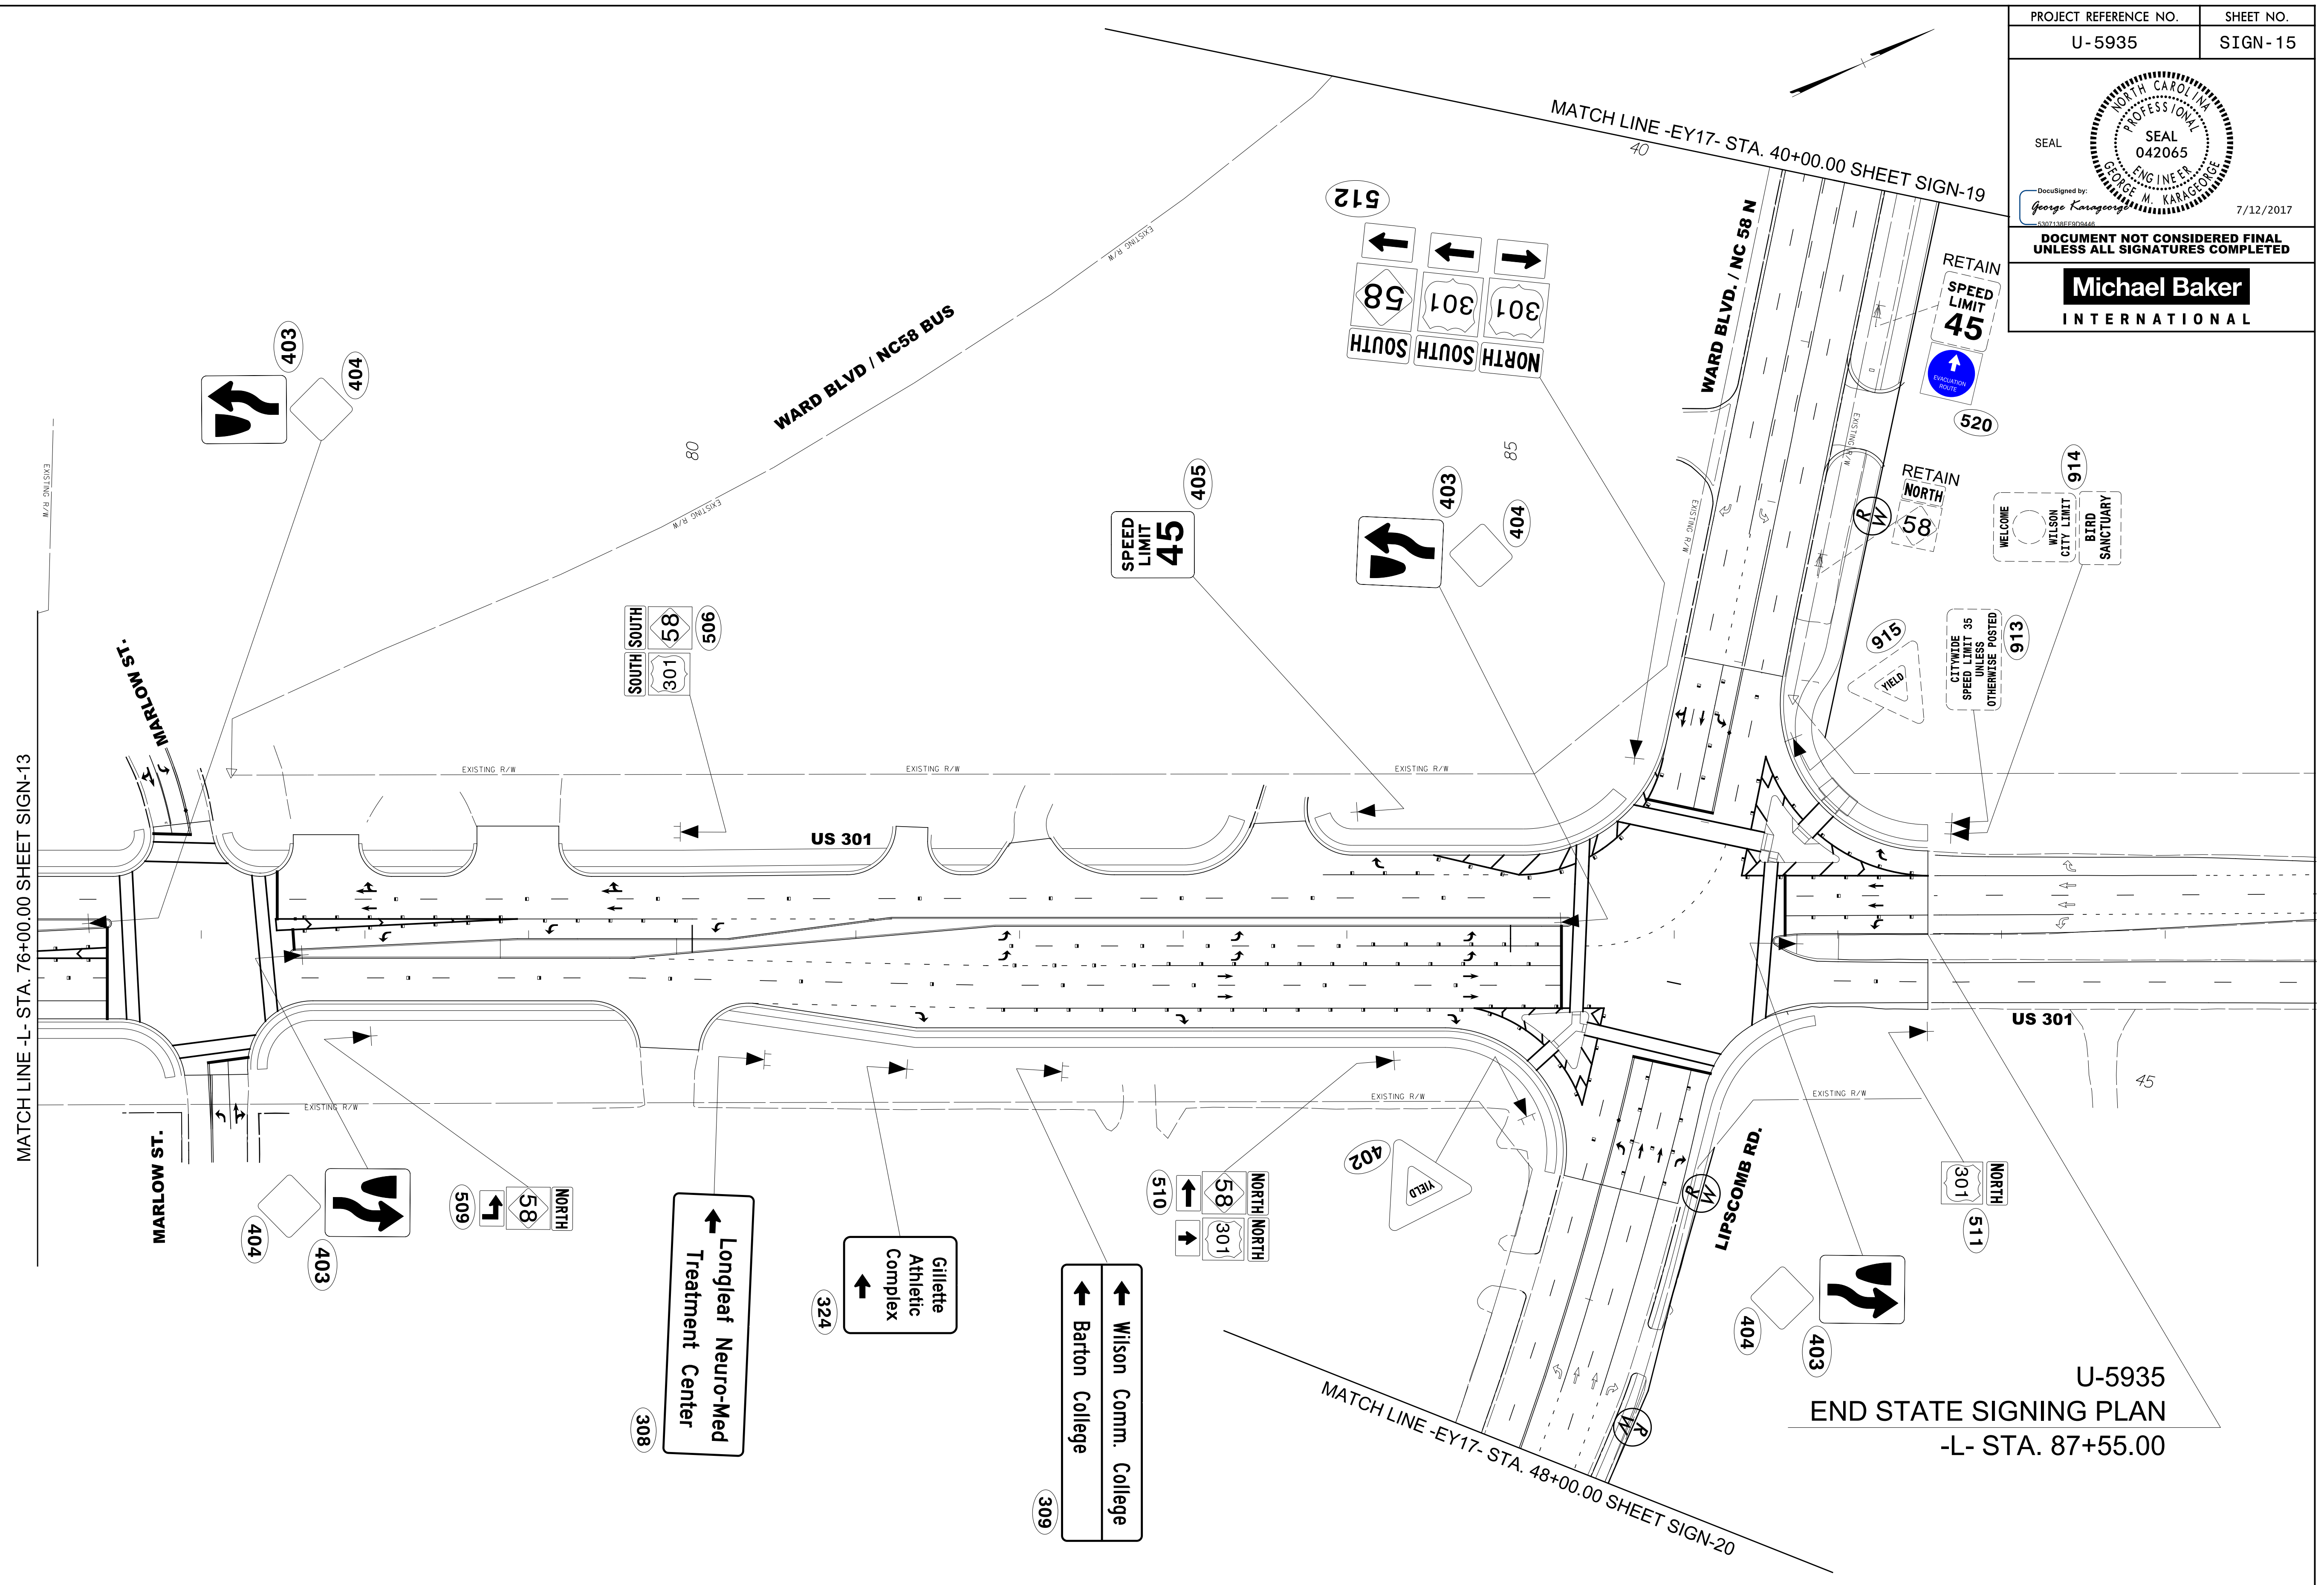
SEAL



DocuSigned by:  
George M. Karageorge  
7/12/2017

DOCUMENT NOT CONSIDERED FINAL UNLESS ALL SIGNATURES COMPLETED

**Michael Baker**  
INTERNATIONAL



U-5935  
END STATE SIGNING PLAN  
-L- STA. 87+55.00

PROPOSED SIGNS  
-L- STA. 76+00 TO 90+00  
-EY17- STA. 40+00 TO 48+00

7/10/2017  
R:\Tr\office\Signing\CADD\Signing Layout\ Plans\PLAN SHEETS\U-5935\_SIGN-psn-15.dgn  
User:brigit.mackenzie