


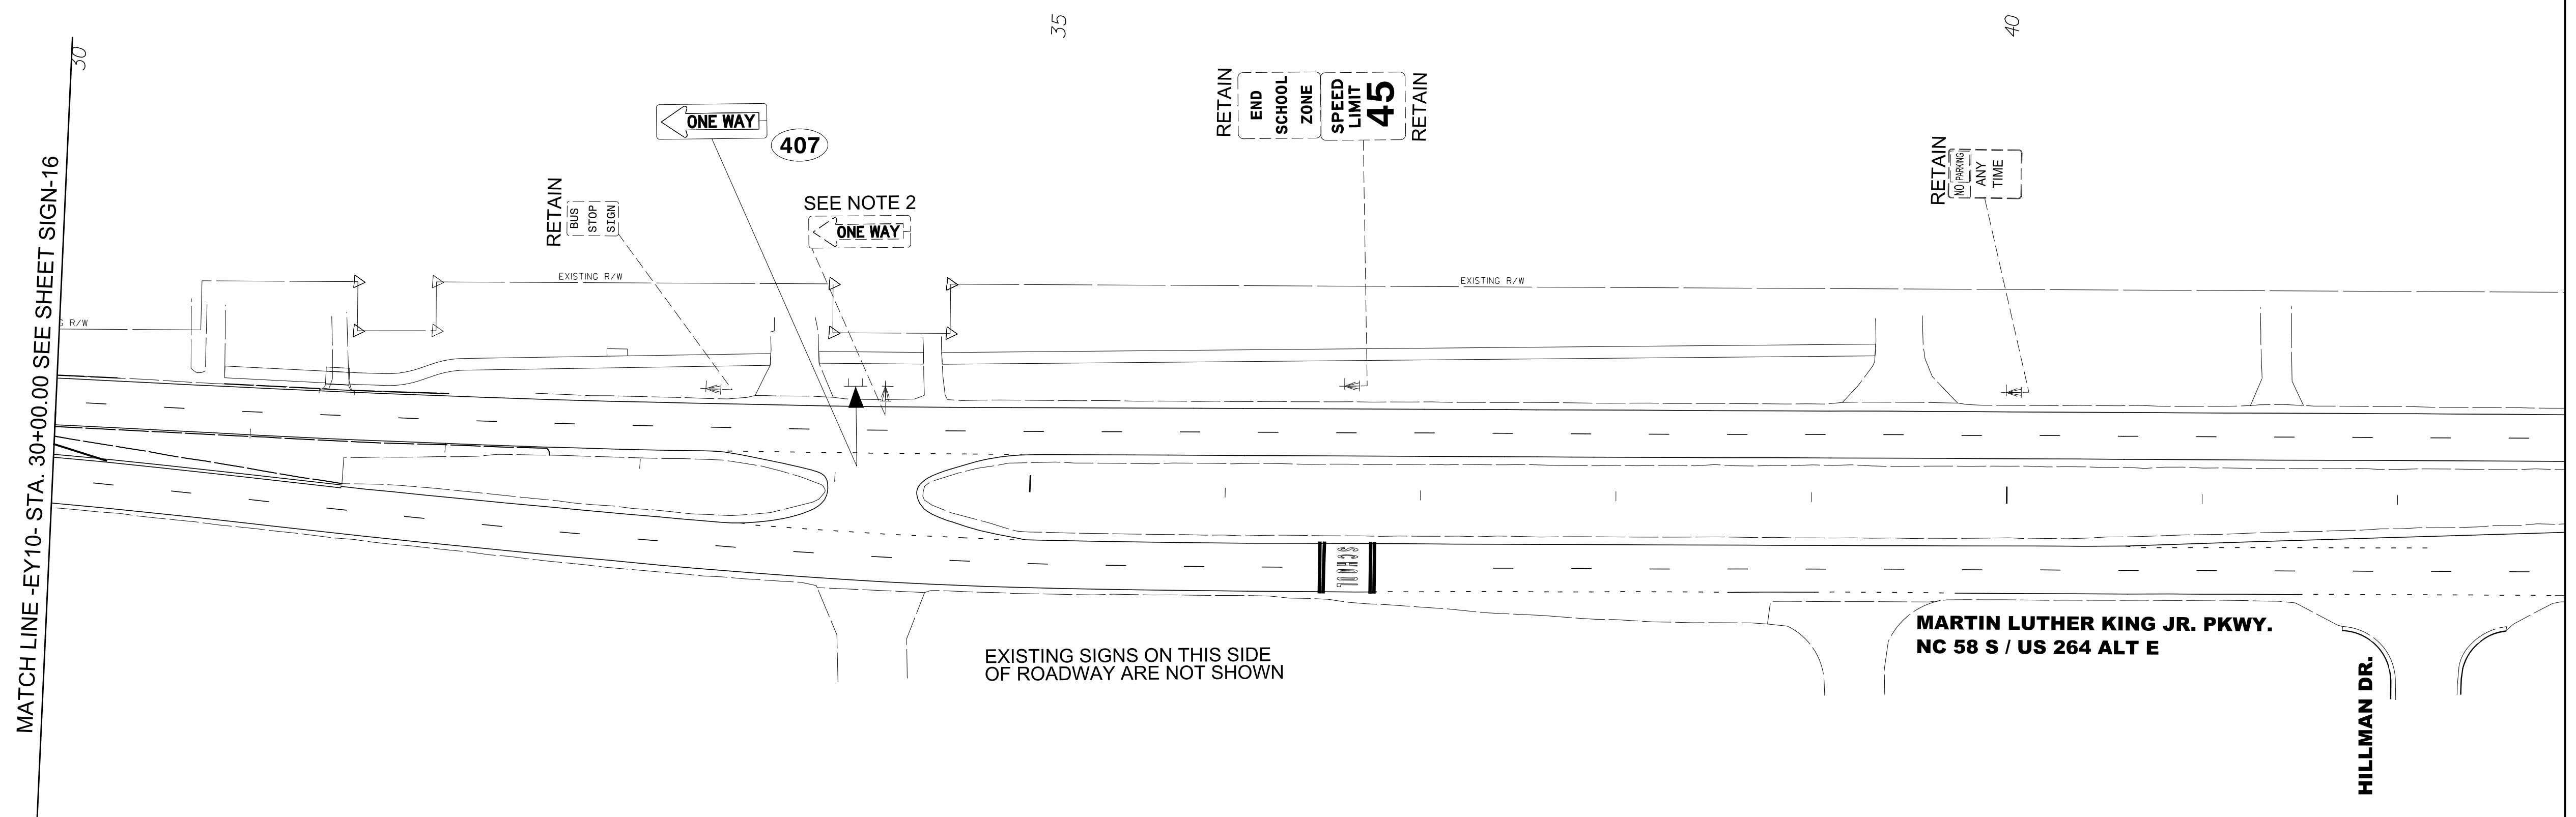
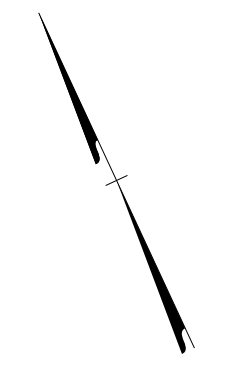
SEAL



DocuSigned by:  
George Karageorge  
7/12/2017

DOCUMENT NOT CONSIDERED FINAL  
UNLESS ALL SIGNATURES COMPLETED

**Michael Baker**  
INTERNATIONAL



- EXISTING SIGNING NOTES**
- 1 DISPOSAL OF SIGN SYSTEM, U-CHANNEL
  - 2 DISPOSAL OF SIGN SYSTEM, WOOD
  - 3 SIGN ERECTION, RELOCATE SIGN TYPE D
  - 4 SIGN ERECTION, RELOCATE SIGN TYPE E
  - 5 SIGN ERECTION, RELOCATE SIGN TYPE F
  - 6 DISPOSAL OF SUPPORT, U-CHANNEL
  - 7 DISPOSAL OF SUPPORT, WOOD
  - 8 DISPOSAL OF SIGN D, E, F

EXISTING & PROPOSED SIGNS  
-EY10- STA. 30+00 TO 42+00