


PROJECT REFERENCE NO.	SHEET NO.
U-5935	SIGN-18
Documented by: <i>George Karageorge</i> GEORGE M. KARAGEORGE ENGINEER 7/12/2017	
DOCUMENT NOT CONSIDERED FINAL UNLESS ALL SIGNATURES COMPLETED	

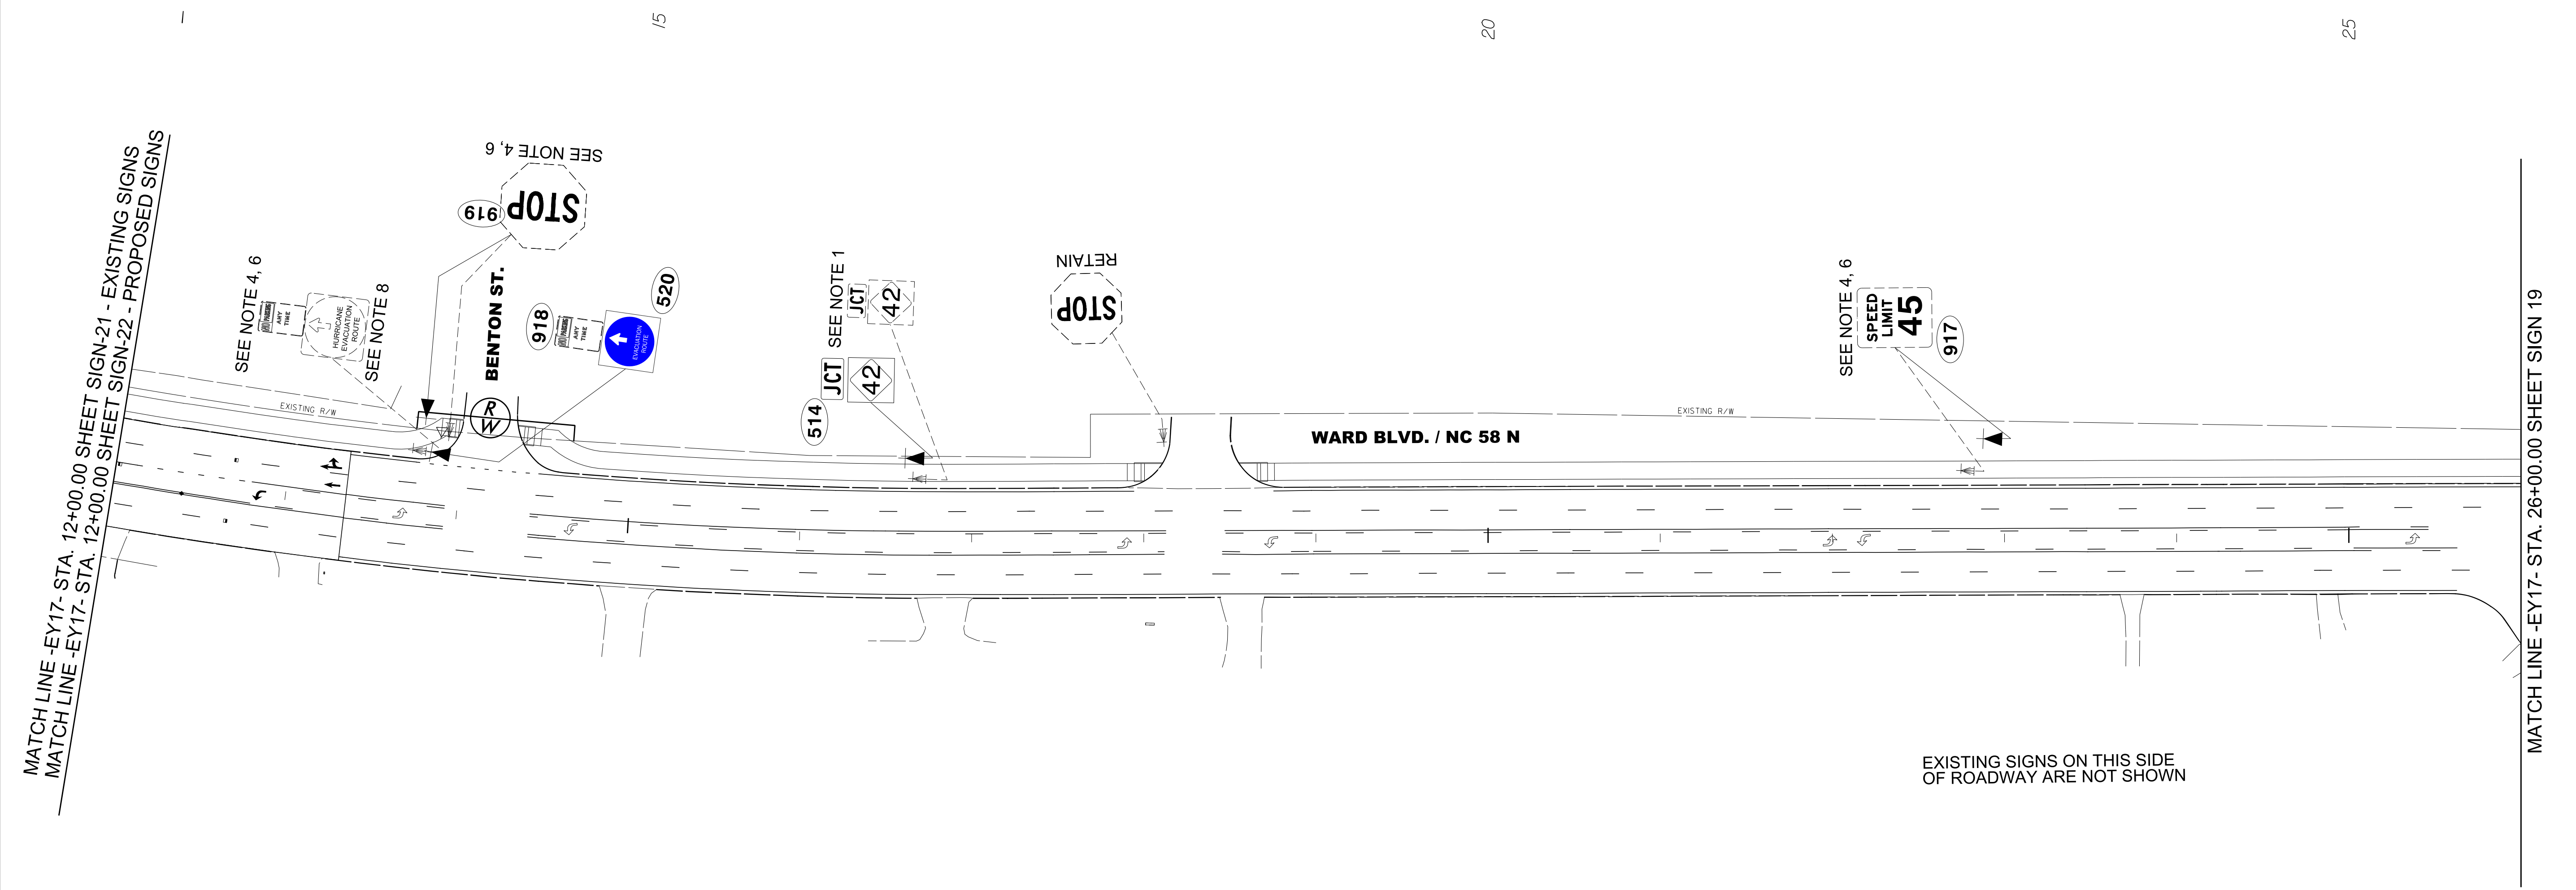

MATCH LINE -EY17- STA. 12+00.00 SHEET SIGN-21 - EXISTING SIGNS
 MATCH LINE -EY17- STA. 12+00.00 SHEET SIGN-22 - PROPOSED SIGNS

MATCH LINE -EY17- STA. 26+00.00 SHEET SIGN 19

EXISTING SIGNS ON THIS SIDE OF ROADWAY ARE NOT SHOWN

EXISTING SIGNING NOTES

- 1 DISPOSAL OF SIGN SYSTEM, U-CHANNEL
- 2 DISPOSAL OF SIGN SYSTEM, WOOD
- 3 SIGN ERECTION, RELOCATE SIGN TYPE D
- 4 SIGN ERECTION, RELOCATE SIGN TYPE E
- 5 SIGN ERECTION, RELOCATE SIGN TYPE F
- 6 DISPOSAL OF SUPPORT, U-CHANNEL
- 7 DISPOSAL OF SUPPORT, WOOD
- 8 DISPOSAL OF SIGN D, E, F

EXISTING & PROPOSED SIGNS
 -EY17- STA. 12+00 TO 26+00