


DOCUMENT NOT CONSIDERED FINAL UNLESS ALL SIGNATURES COMPLETED

Michael Baker
INTERNATIONAL

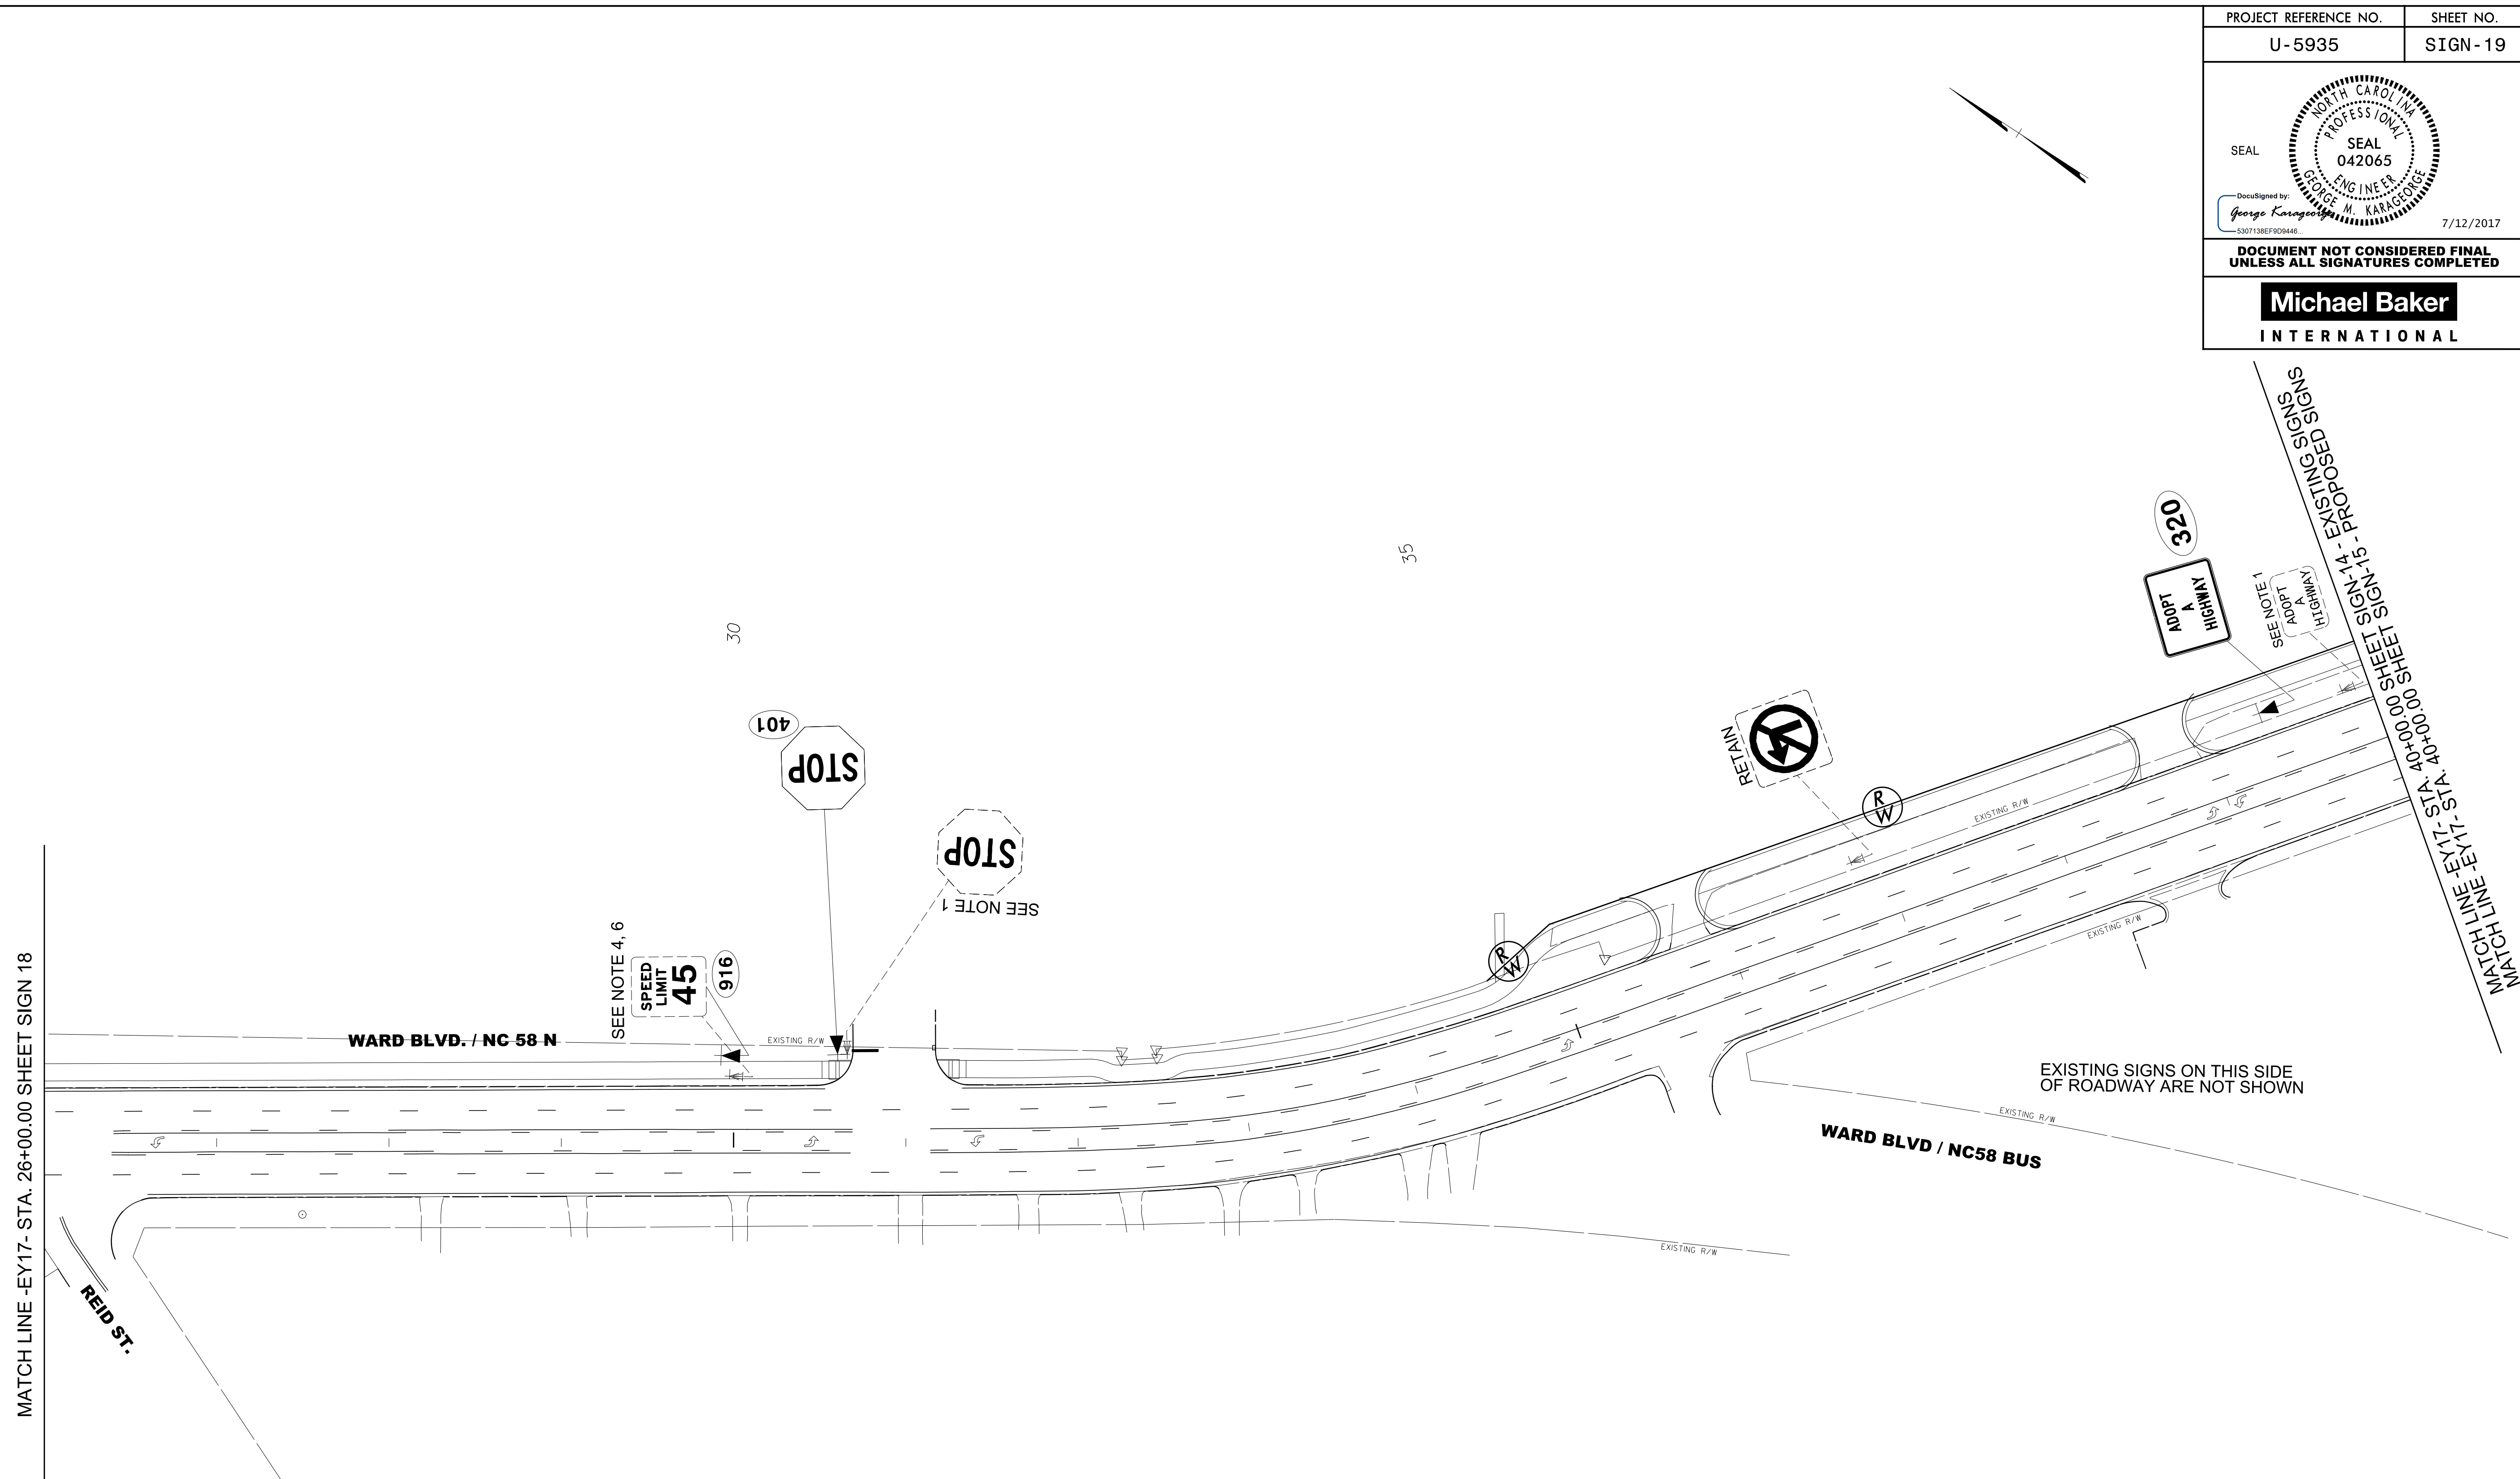

MATCH LINE - EY17- STA. 26+00.00 SHEET SIGN 18

REID ST.

WARD BLVD. / NC 58 N

SEE NOTE 4, 6

SPEED LIMIT 45

916

401 STOP

STOP

SEE NOTE 1

ADMIT

ADOPT A HIGHWAY 320

SEE NOTE 1

EXISTING SIGNS ON THIS SIDE OF ROADWAY ARE NOT SHOWN

WARD BLVD / NC58 BUS

MATCH LINE EY17- STA. 40+00.00 SHEET SIGN 14 - N - PROPOSED SIGNS

EXISTING SIGNING NOTES

- 1 DISPOSAL OF SIGN SYSTEM, U-CHANNEL
- 2 DISPOSAL OF SIGN SYSTEM, WOOD
- 3 SIGN ERECTION, RELOCATE SIGN TYPE D
- 4 SIGN ERECTION, RELOCATE SIGN TYPE E
- 5 SIGN ERECTION, RELOCATE SIGN TYPE F
- 6 DISPOSAL OF SUPPORT, U-CHANNEL
- 7 DISPOSAL OF SUPPORT, WOOD
- 8 DISPOSAL OF SIGN D, E, F

EXISTING & PROPOSED SIGNS
-EY17- STA. 26+00 TO 40+00

7/10/2017
R:\Tr\office\Signing\CADD\Signing Layout\ Plans\PLAN SHEETS\U-5935\SIGN.psh_19.dgn
User: bjr-gjt-mackenzie