

PROJECT REFERENCE NO.	SHEET NO.
U-5935	SIGN-20


SEAL

DocuSigned by:  
George M. Karageorge  
7/12/2017

DOCUMENT NOT CONSIDERED FINAL UNLESS ALL SIGNATURES COMPLETED

**Michael Baker**  
INTERNATIONAL

MATCH LINE -EY17- STA. 48+00.00 SHEET SIGN-14 - EXISTING SIGNS  
 MATCH LINE -EY17- STA. 48+00.00 SHEET SIGN-15 - PROPOSED SIGNS

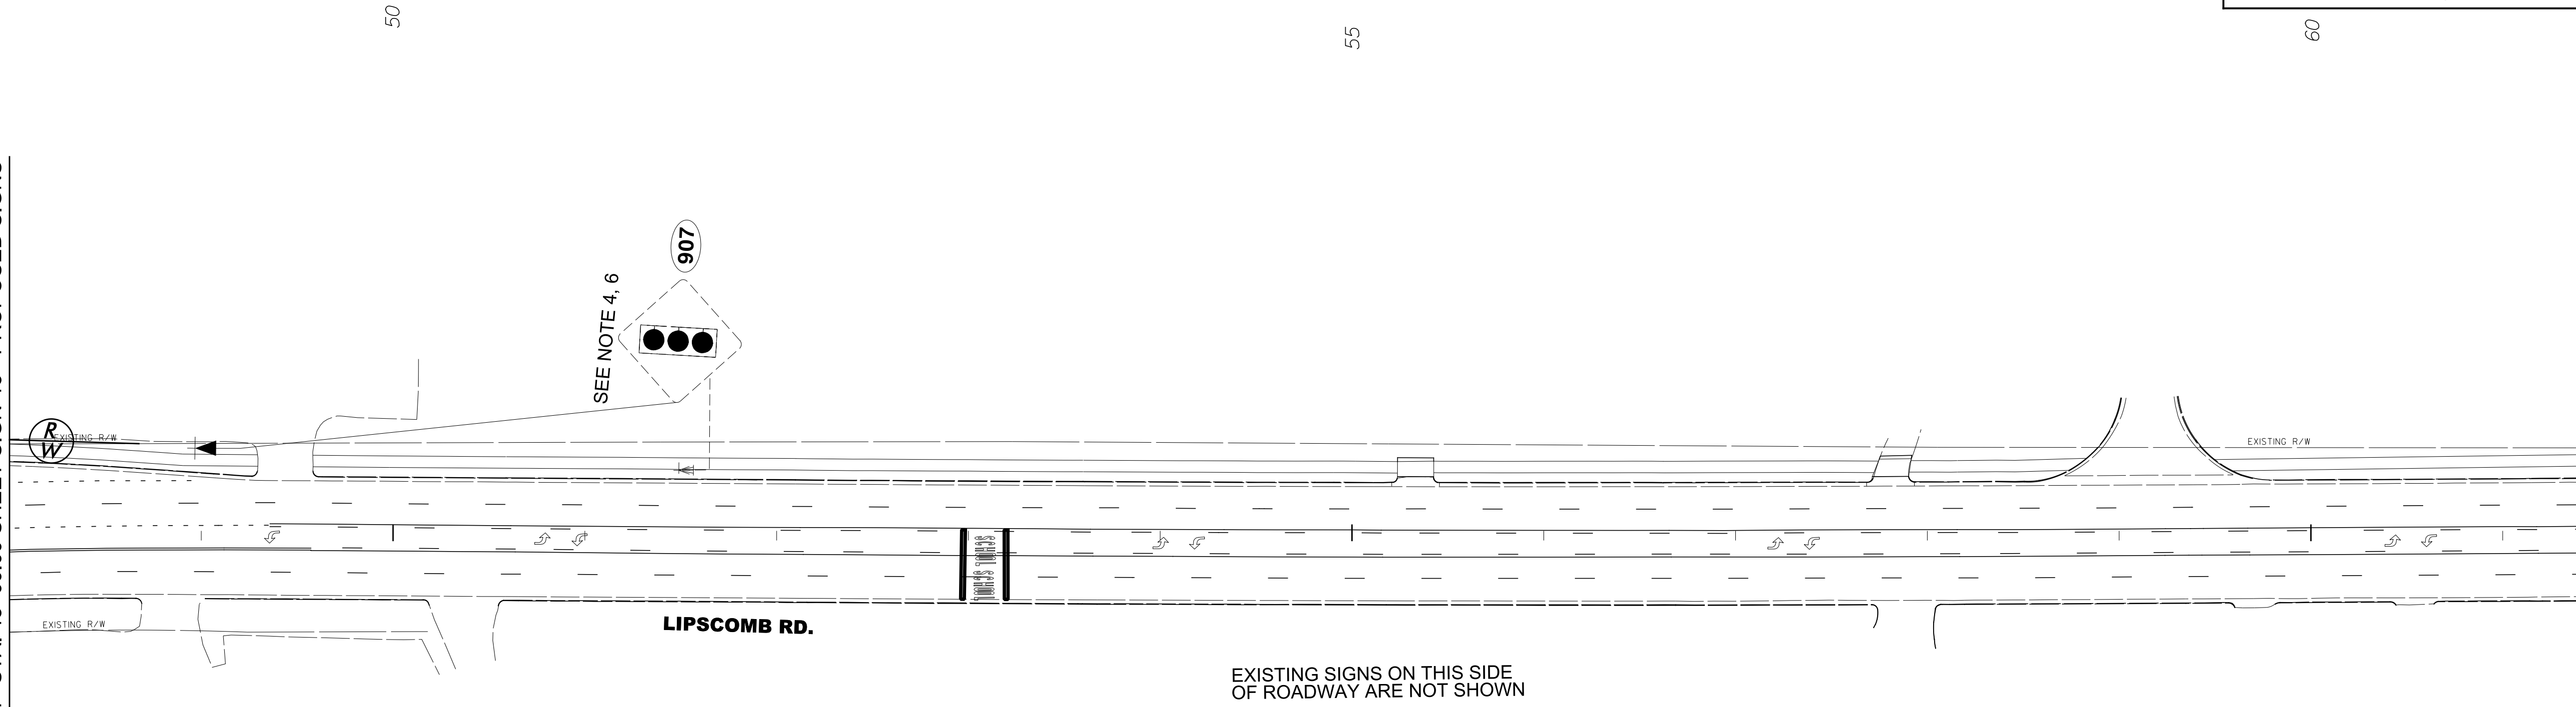

**EXISTING SIGNING NOTES**

- 1 DISPOSAL OF SIGN SYSTEM, U-CHANNEL
- 2 DISPOSAL OF SIGN SYSTEM, WOOD
- 3 SIGN ERECTION, RELOCATE SIGN TYPE D
- 4 SIGN ERECTION, RELOCATE SIGN TYPE E
- 5 SIGN ERECTION, RELOCATE SIGN TYPE F
- 6 DISPOSAL OF SUPPORT, U-CHANNEL
- 7 DISPOSAL OF SUPPORT, WOOD
- 8 DISPOSAL OF SIGN D, E, F

EXISTING & PROPOSED SIGNS  
-EY17- STA. 48+00 TO 60+00

7/10/2017  
 R:\Tr\office\Signing\CADD\Signing Layout Plans\PLAN SHEETS\U-5935\_SIGN\_psh\_20.dgn  
 User: bjr-gjt-mackenzie