


PROJECT REFERENCE NO.	SHEET NO.
U-5935	SIGN-21
DocuSigned by: George Karageorge <small>5307138EF909446</small>	
7/12/2017	
<b>DOCUMENT NOT CONSIDERED FINAL UNLESS ALL SIGNATURES COMPLETED</b>	

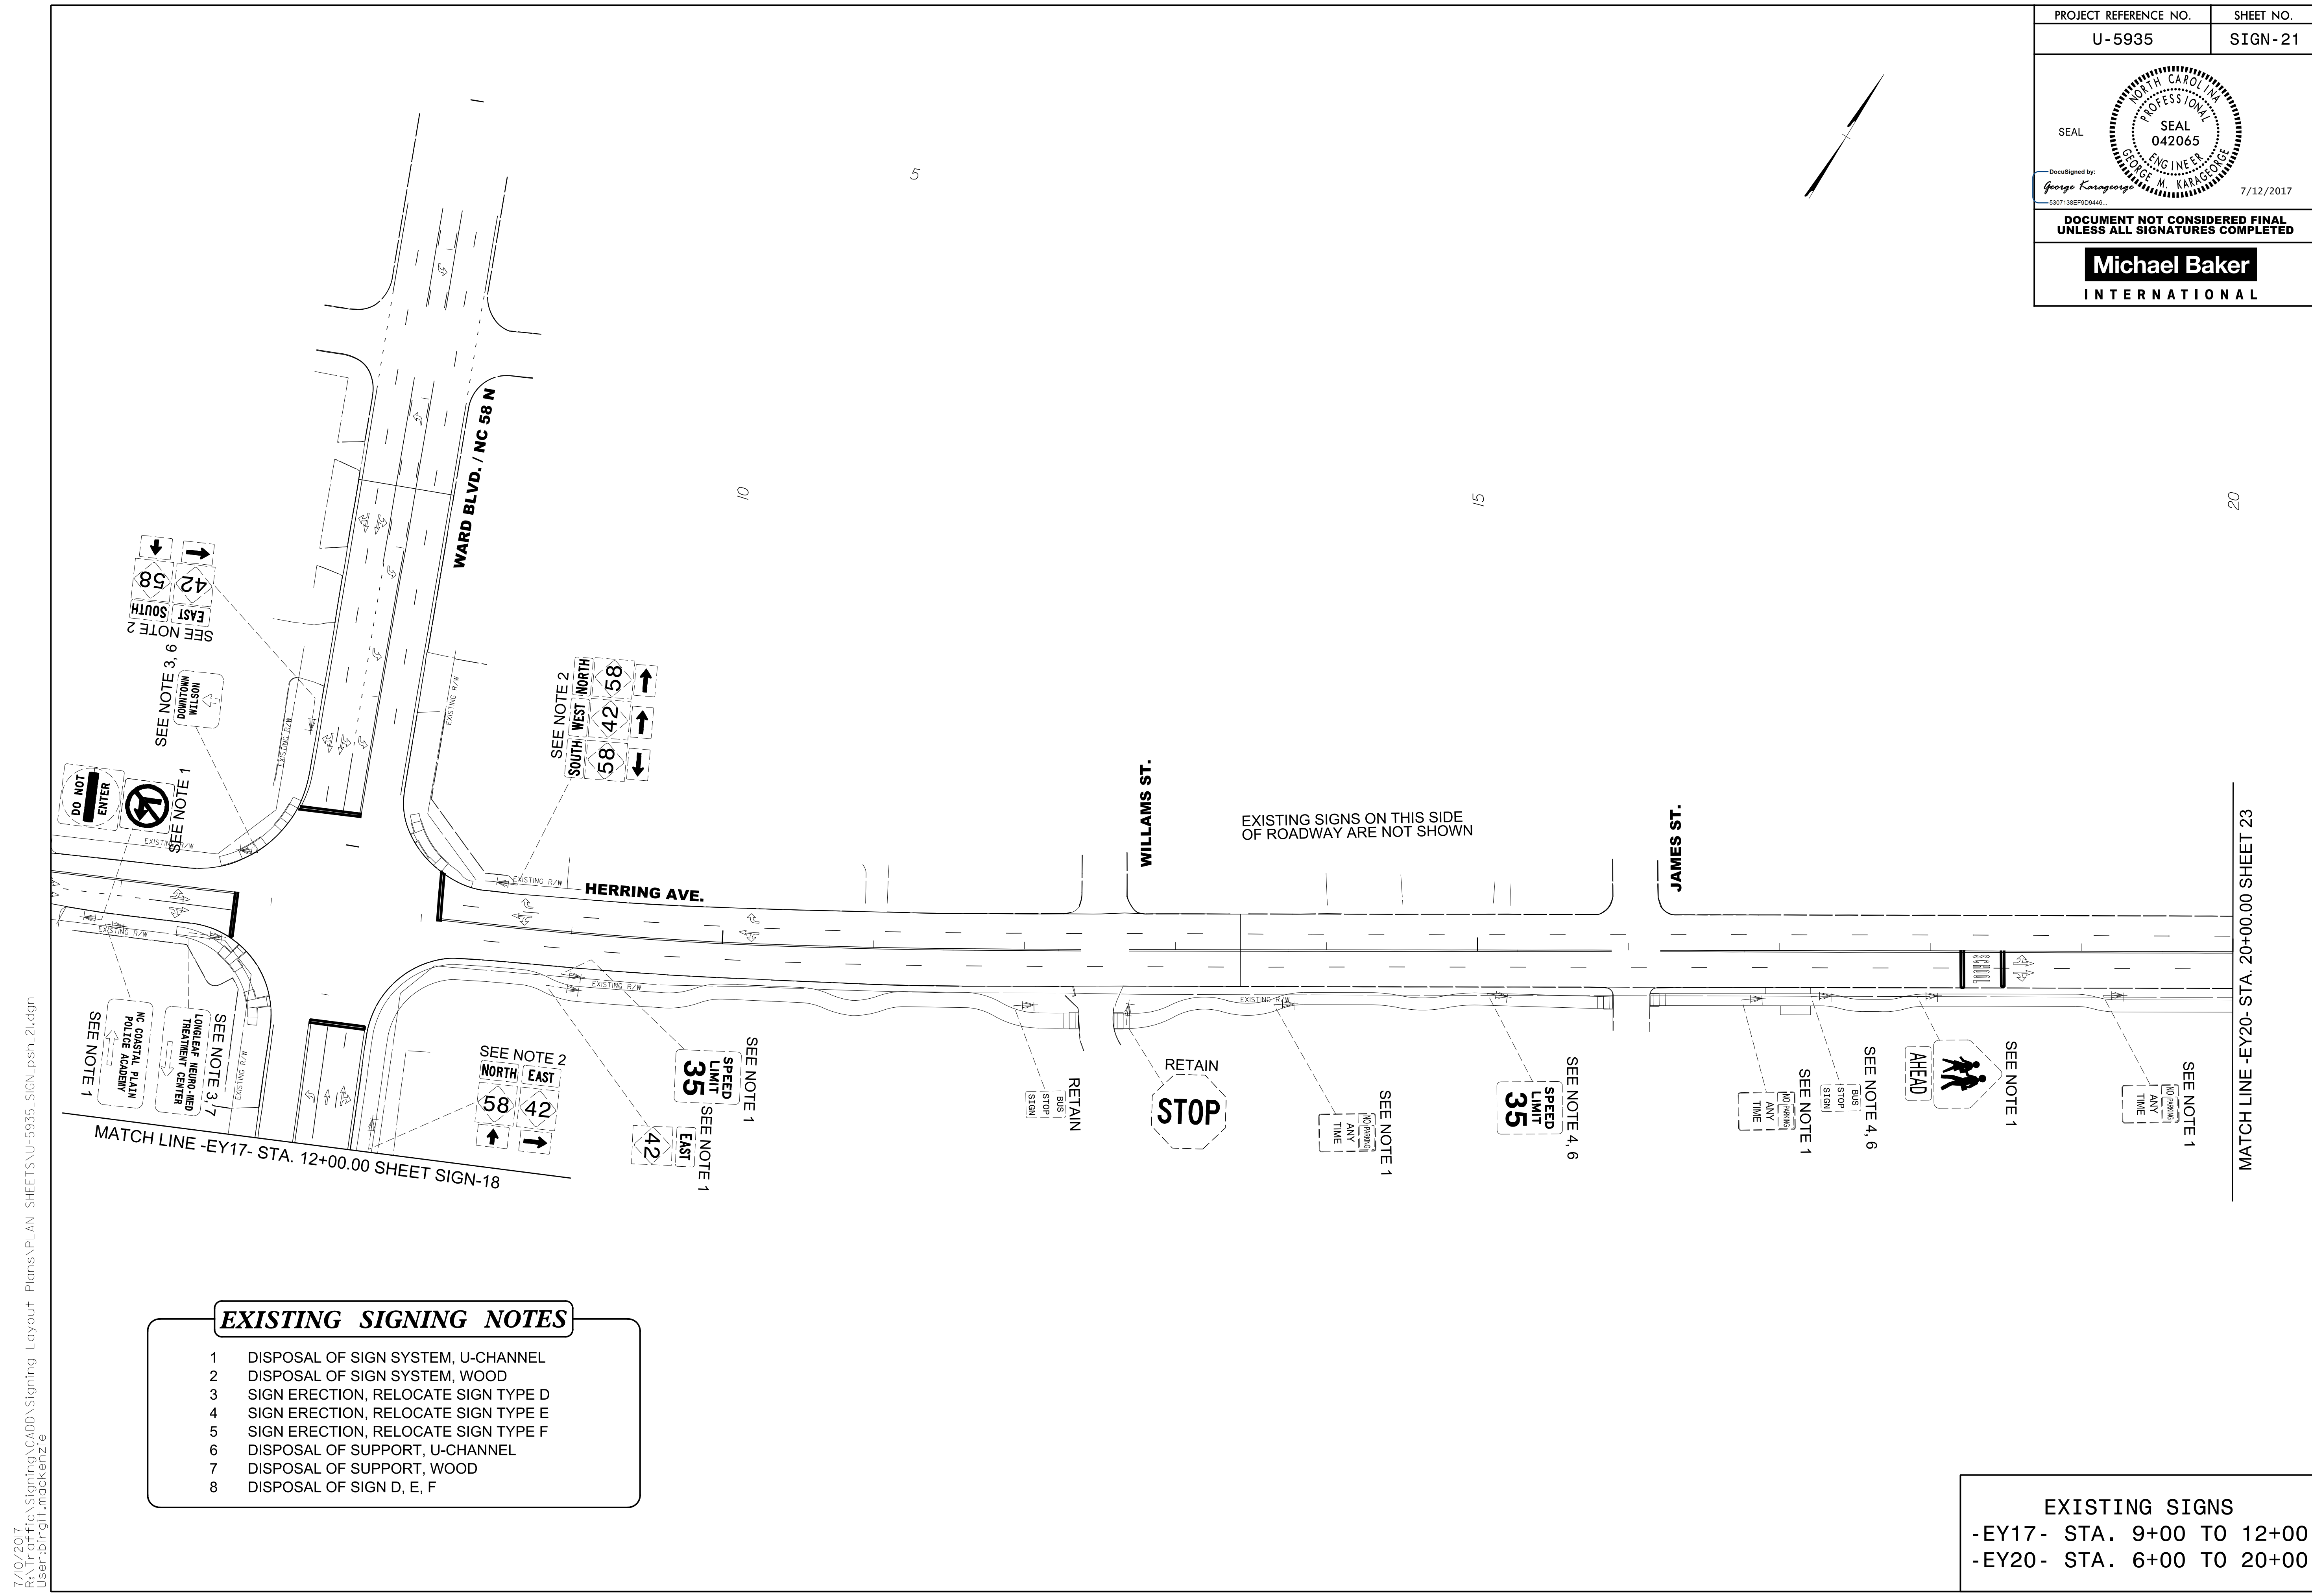

- EXISTING SIGNING NOTES**
- 1 DISPOSAL OF SIGN SYSTEM, U-CHANNEL
  - 2 DISPOSAL OF SIGN SYSTEM, WOOD
  - 3 SIGN ERECTION, RELOCATE SIGN TYPE D
  - 4 SIGN ERECTION, RELOCATE SIGN TYPE E
  - 5 SIGN ERECTION, RELOCATE SIGN TYPE F
  - 6 DISPOSAL OF SUPPORT, U-CHANNEL
  - 7 DISPOSAL OF SUPPORT, WOOD
  - 8 DISPOSAL OF SIGN D, E, F

**EXISTING SIGNS**  
 -EY17- STA. 9+00 TO 12+00  
 -EY20- STA. 6+00 TO 20+00

7/10/2017  
 R:\Tr\office\Signing\CADD\Signing Layout Plans\PLAN SHEETS\U-5935\_SIGN\_psh\_2.dgn  
 User: bjr-gjt-mackenzie