


PROJECT REFERENCE NO.	SHEET NO.
U-5935	SIGN-22
DOCUMENT NOT CONSIDERED FINAL UNLESS ALL SIGNATURES COMPLETED	
Michael Baker INTERNATIONAL	

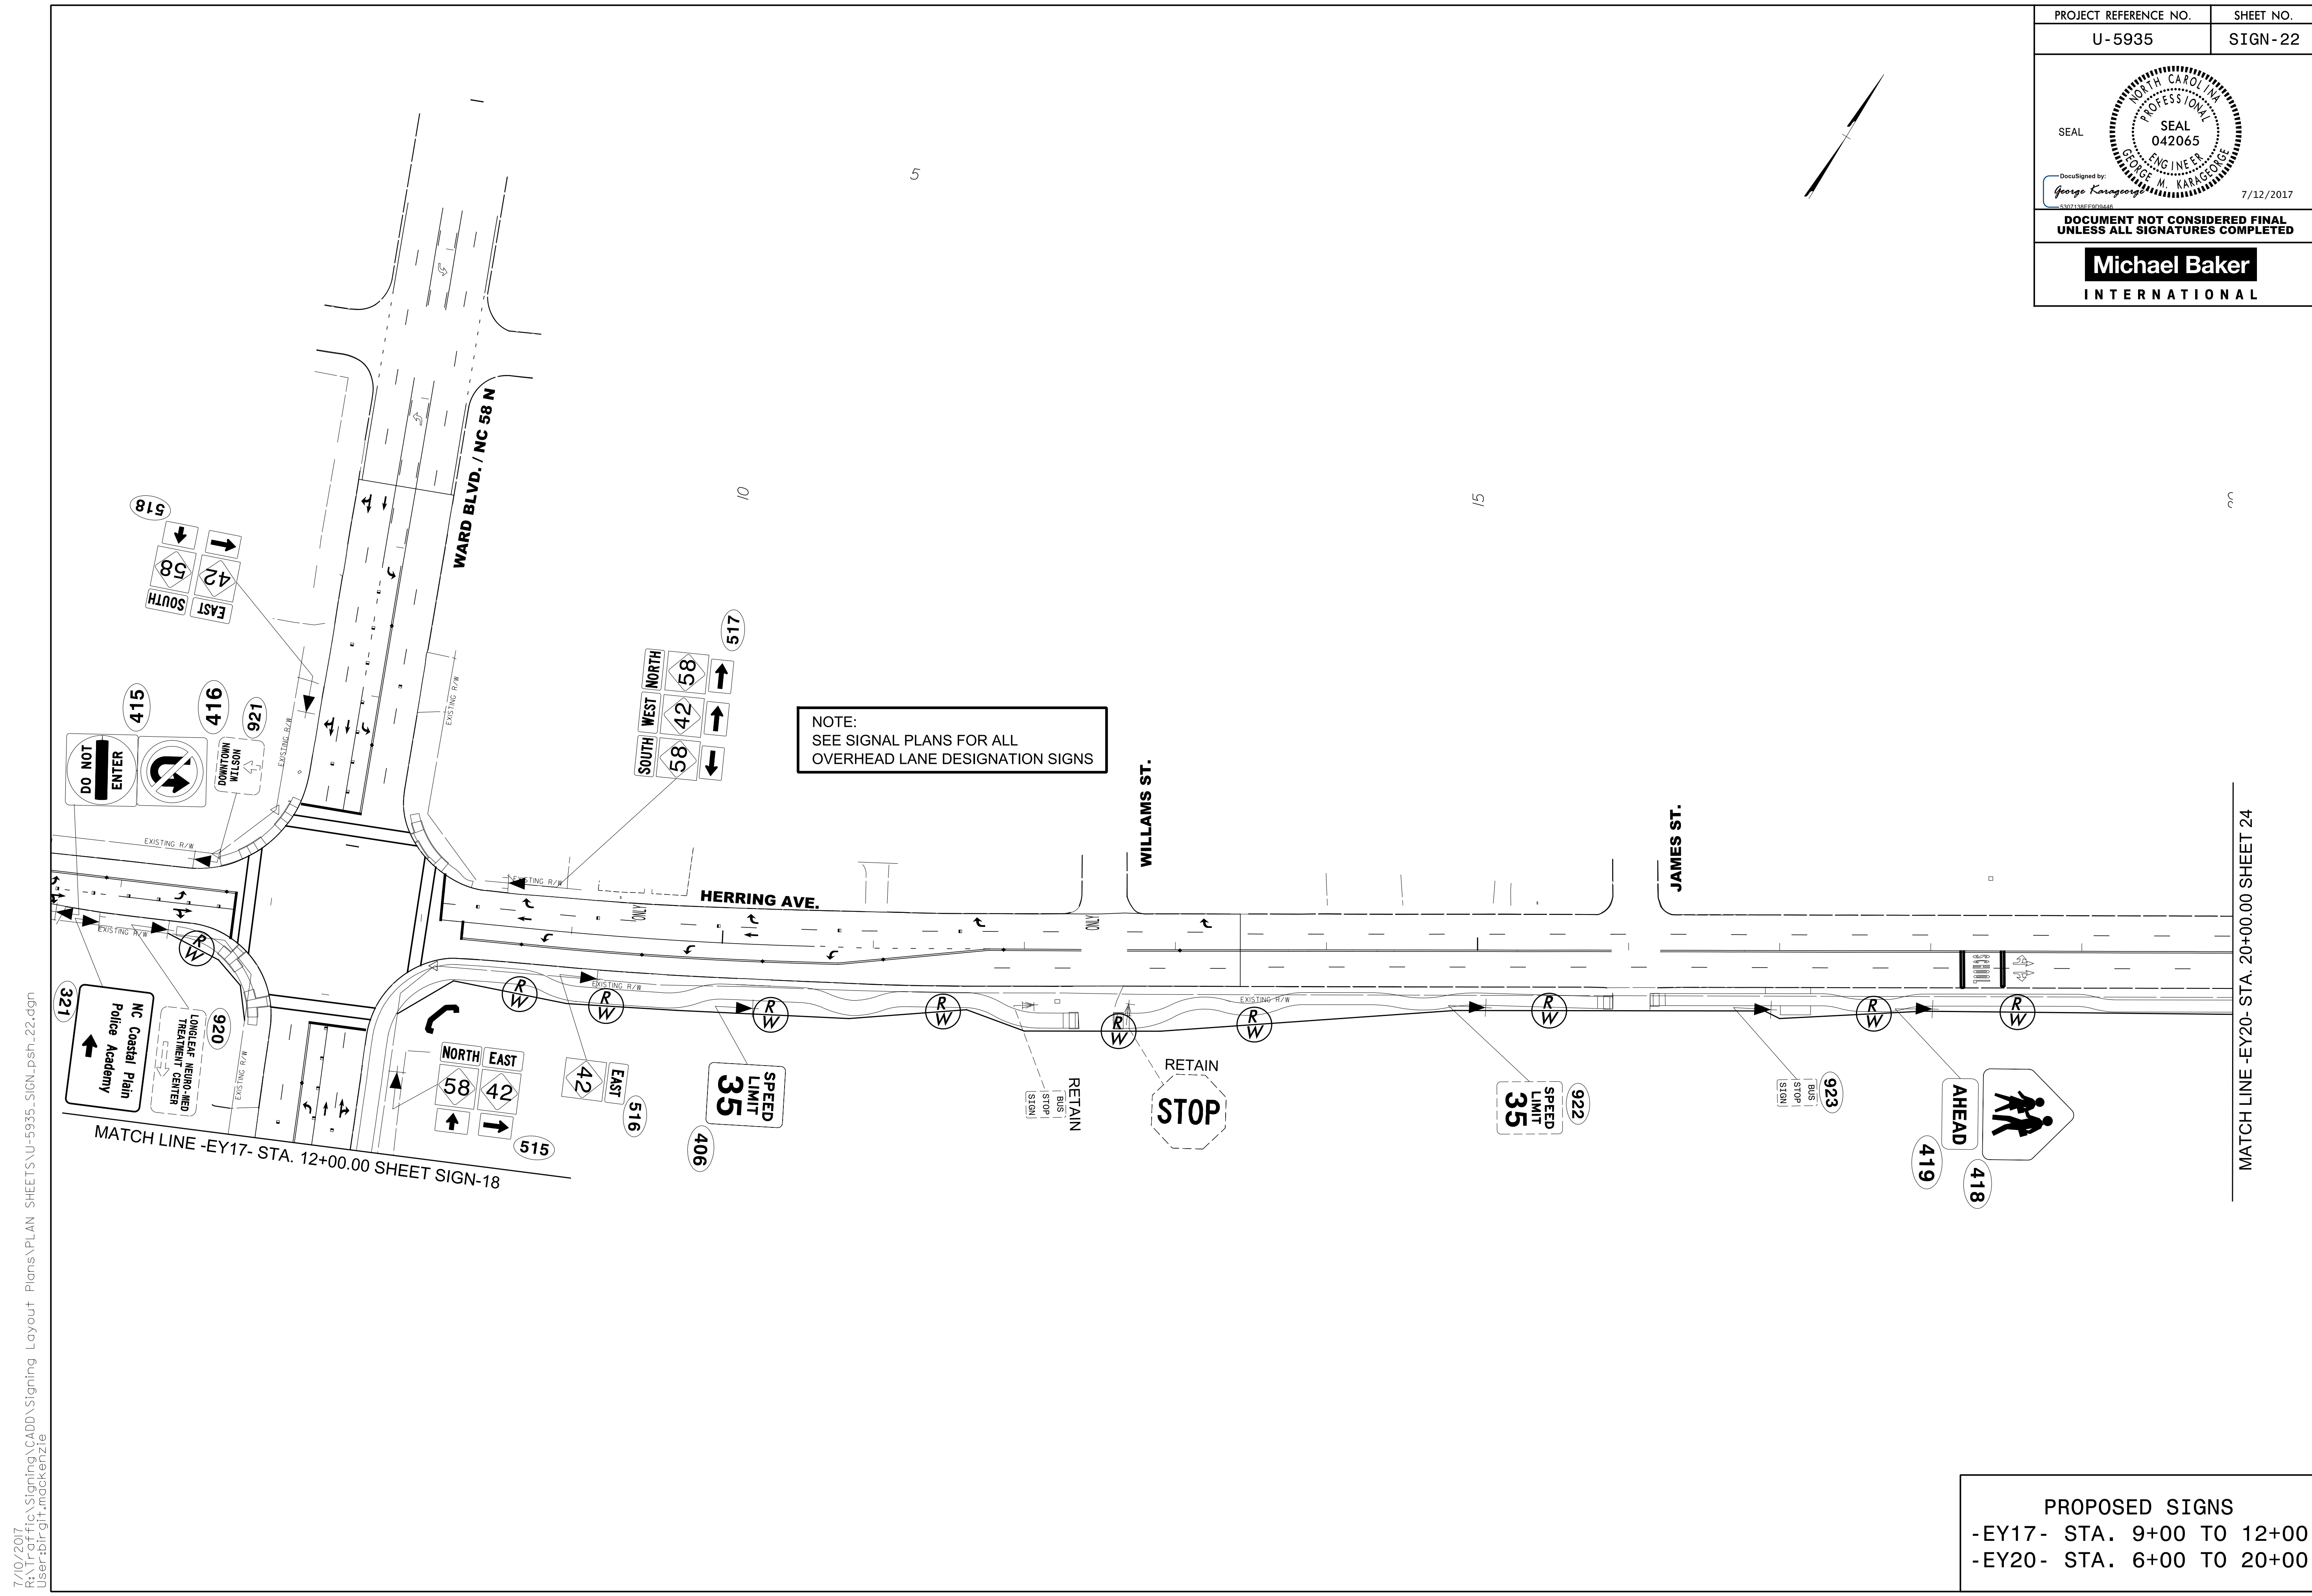

NOTE:
SEE SIGNAL PLANS FOR ALL
OVERHEAD LANE DESIGNATION SIGNS

PROPOSED SIGNS
 -EY17- STA. 9+00 TO 12+00
 -EY20- STA. 6+00 TO 20+00

7/10/2017
 R:\Tr\office\Signing\CADD\Signing Layout\ Plans\PLAN SHEETS\U-5935_SIGN-psn-22.dgn
 User: bjr-gjt-mackenzie

MATCH LINE -EY17- STA. 12+00.00 SHEET SIGN-18

MATCH LINE -EY20- STA. 20+00.00 SHEET 24