


PROJECT REFERENCE NO.	SHEET NO.
U-5935	SIGN-24
DocuSigned by: <i>George Karagorge</i> GEORGE M. KARAGORGE 7/12/2017	
DOCUMENT NOT CONSIDERED FINAL UNLESS ALL SIGNATURES COMPLETED	

30

20

25

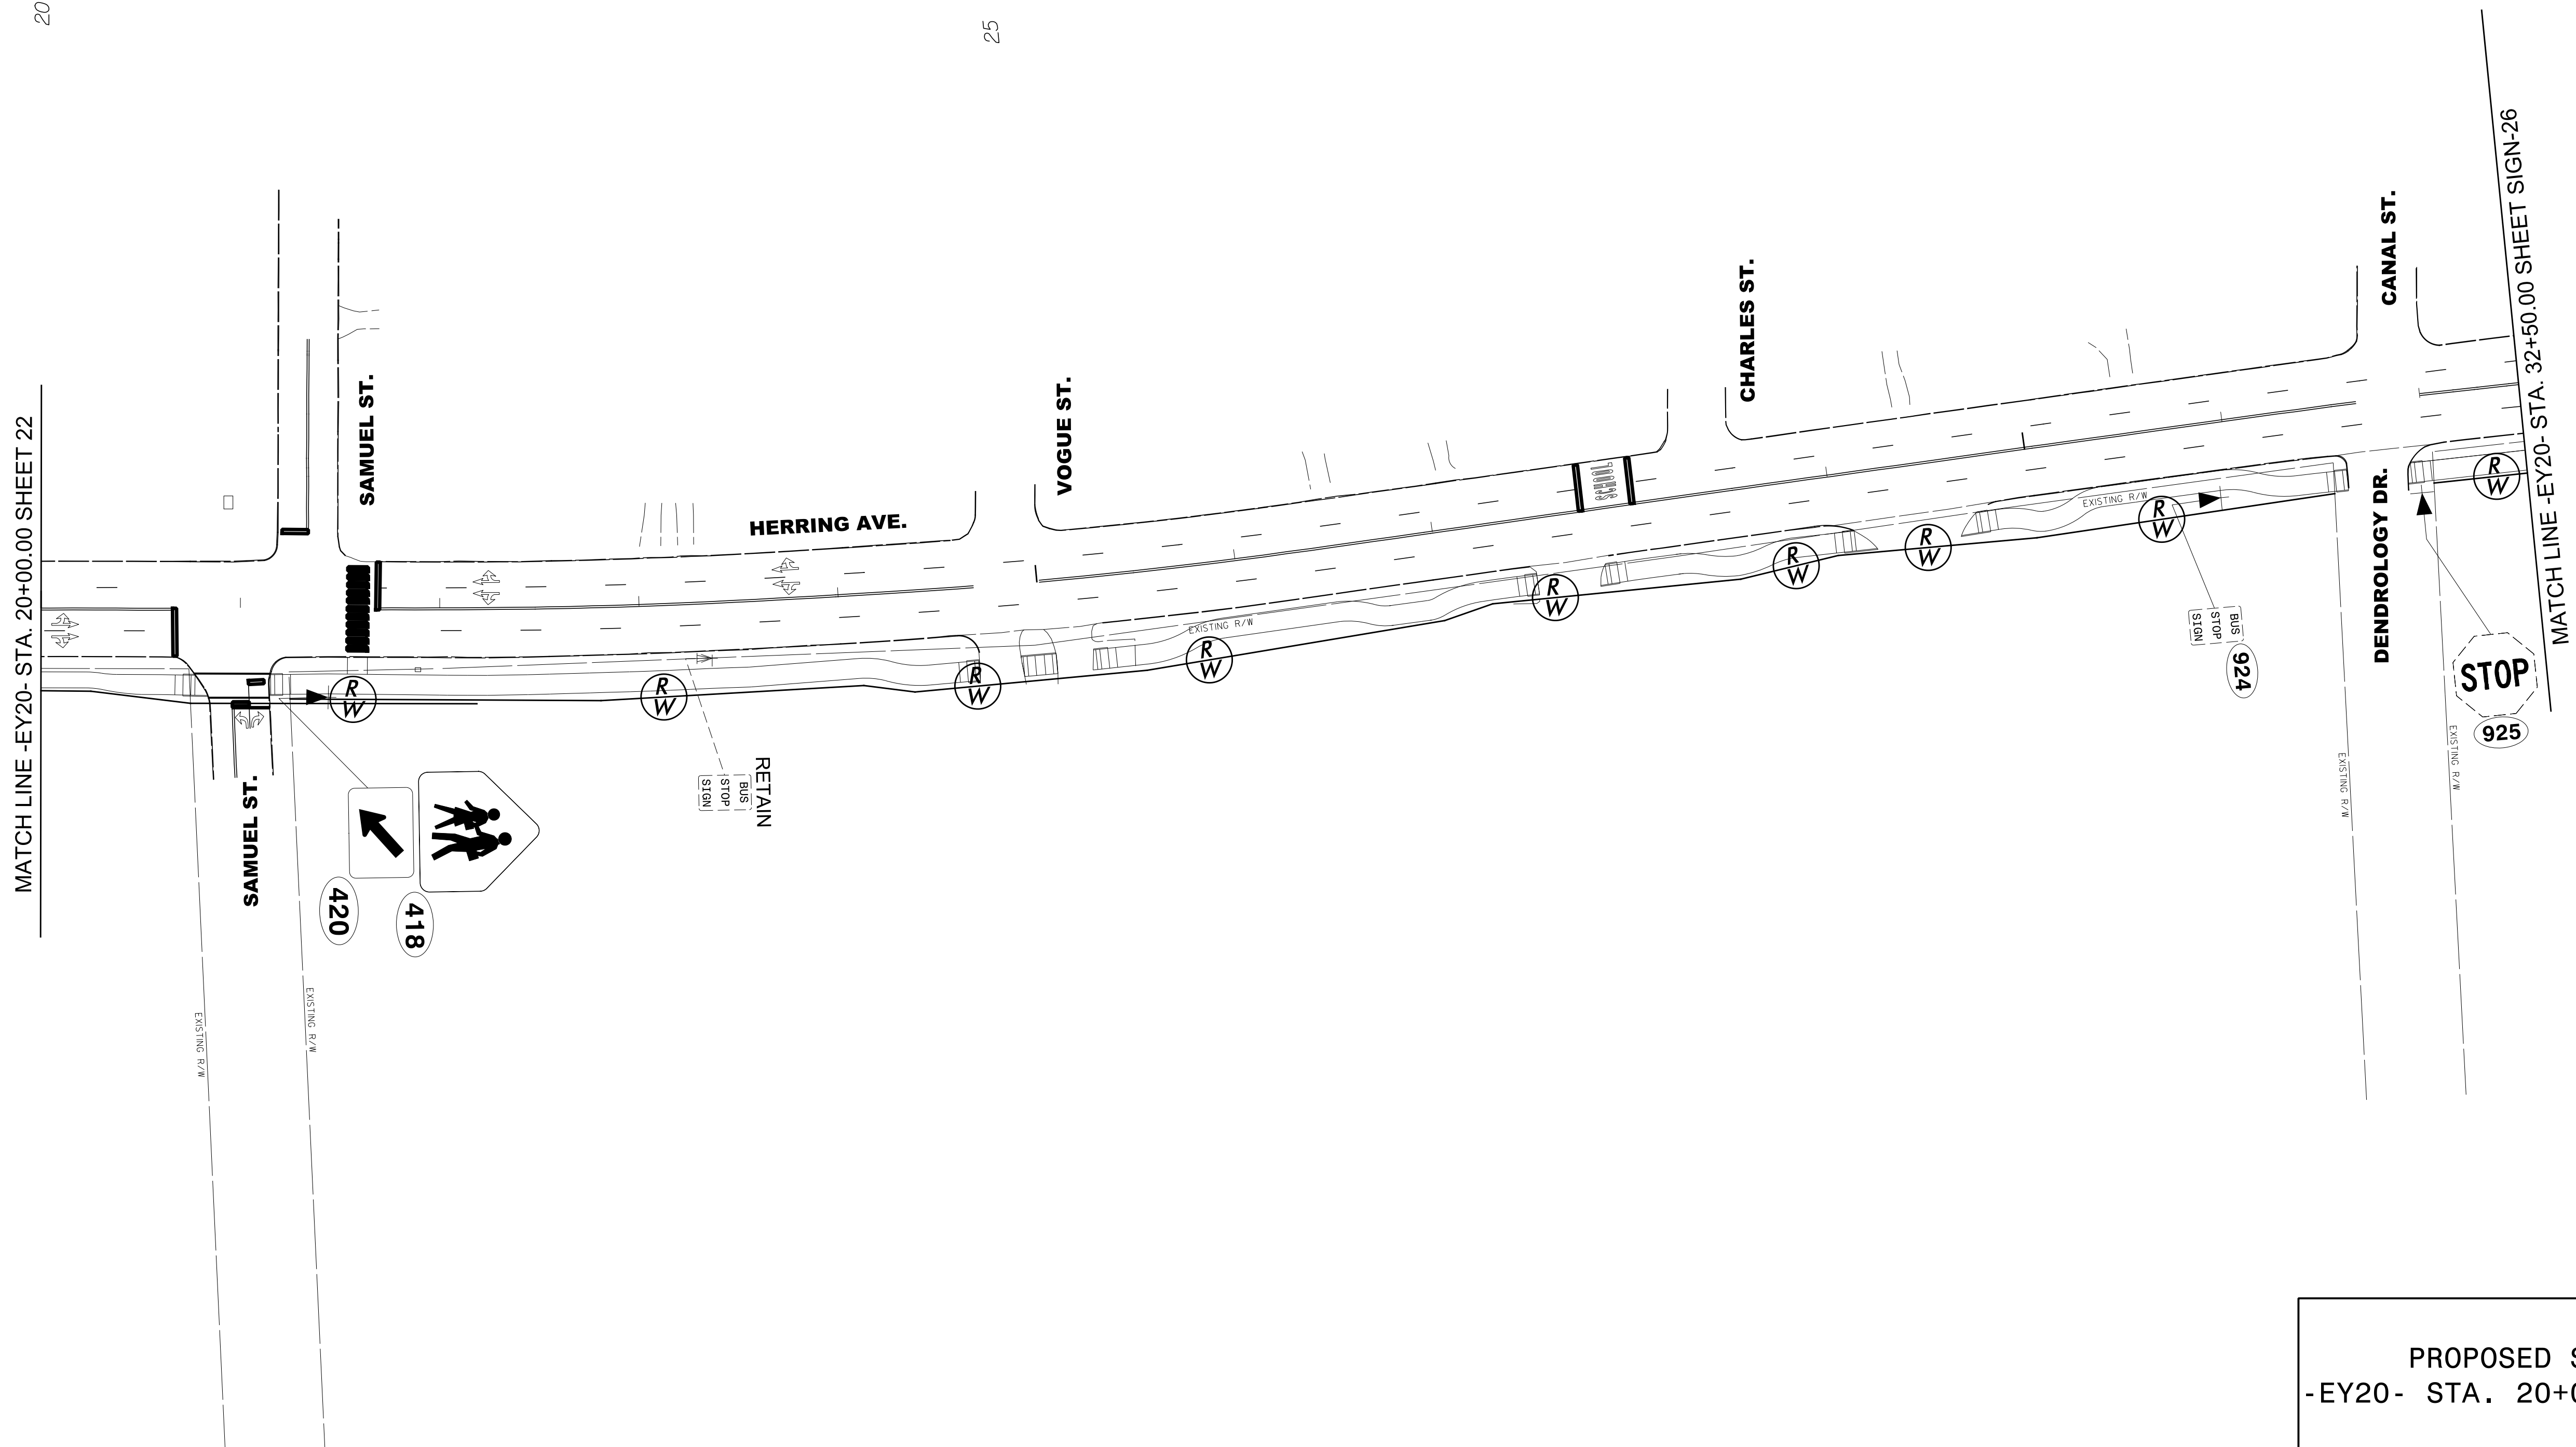

7/10/2017
 R:\Traffic\Signing\CADD\Signing Layout\ Plans\PLAN SHEETS\U-5935_SIGN_psh_24.dgn
 User:bjr-gjt-mackenzie

PROPOSED SIGNS
 -EY20- STA. 20+00 TO 32+50