


PROJECT REFERENCE NO.	SHEET NO.
U-5935	SIGN-27
	
<small>DocuSigned by: George Karageorge 5307138EFD09446</small>	
7/12/2017	
DOCUMENT NOT CONSIDERED FINAL UNLESS ALL SIGNATURES COMPLETED	
	

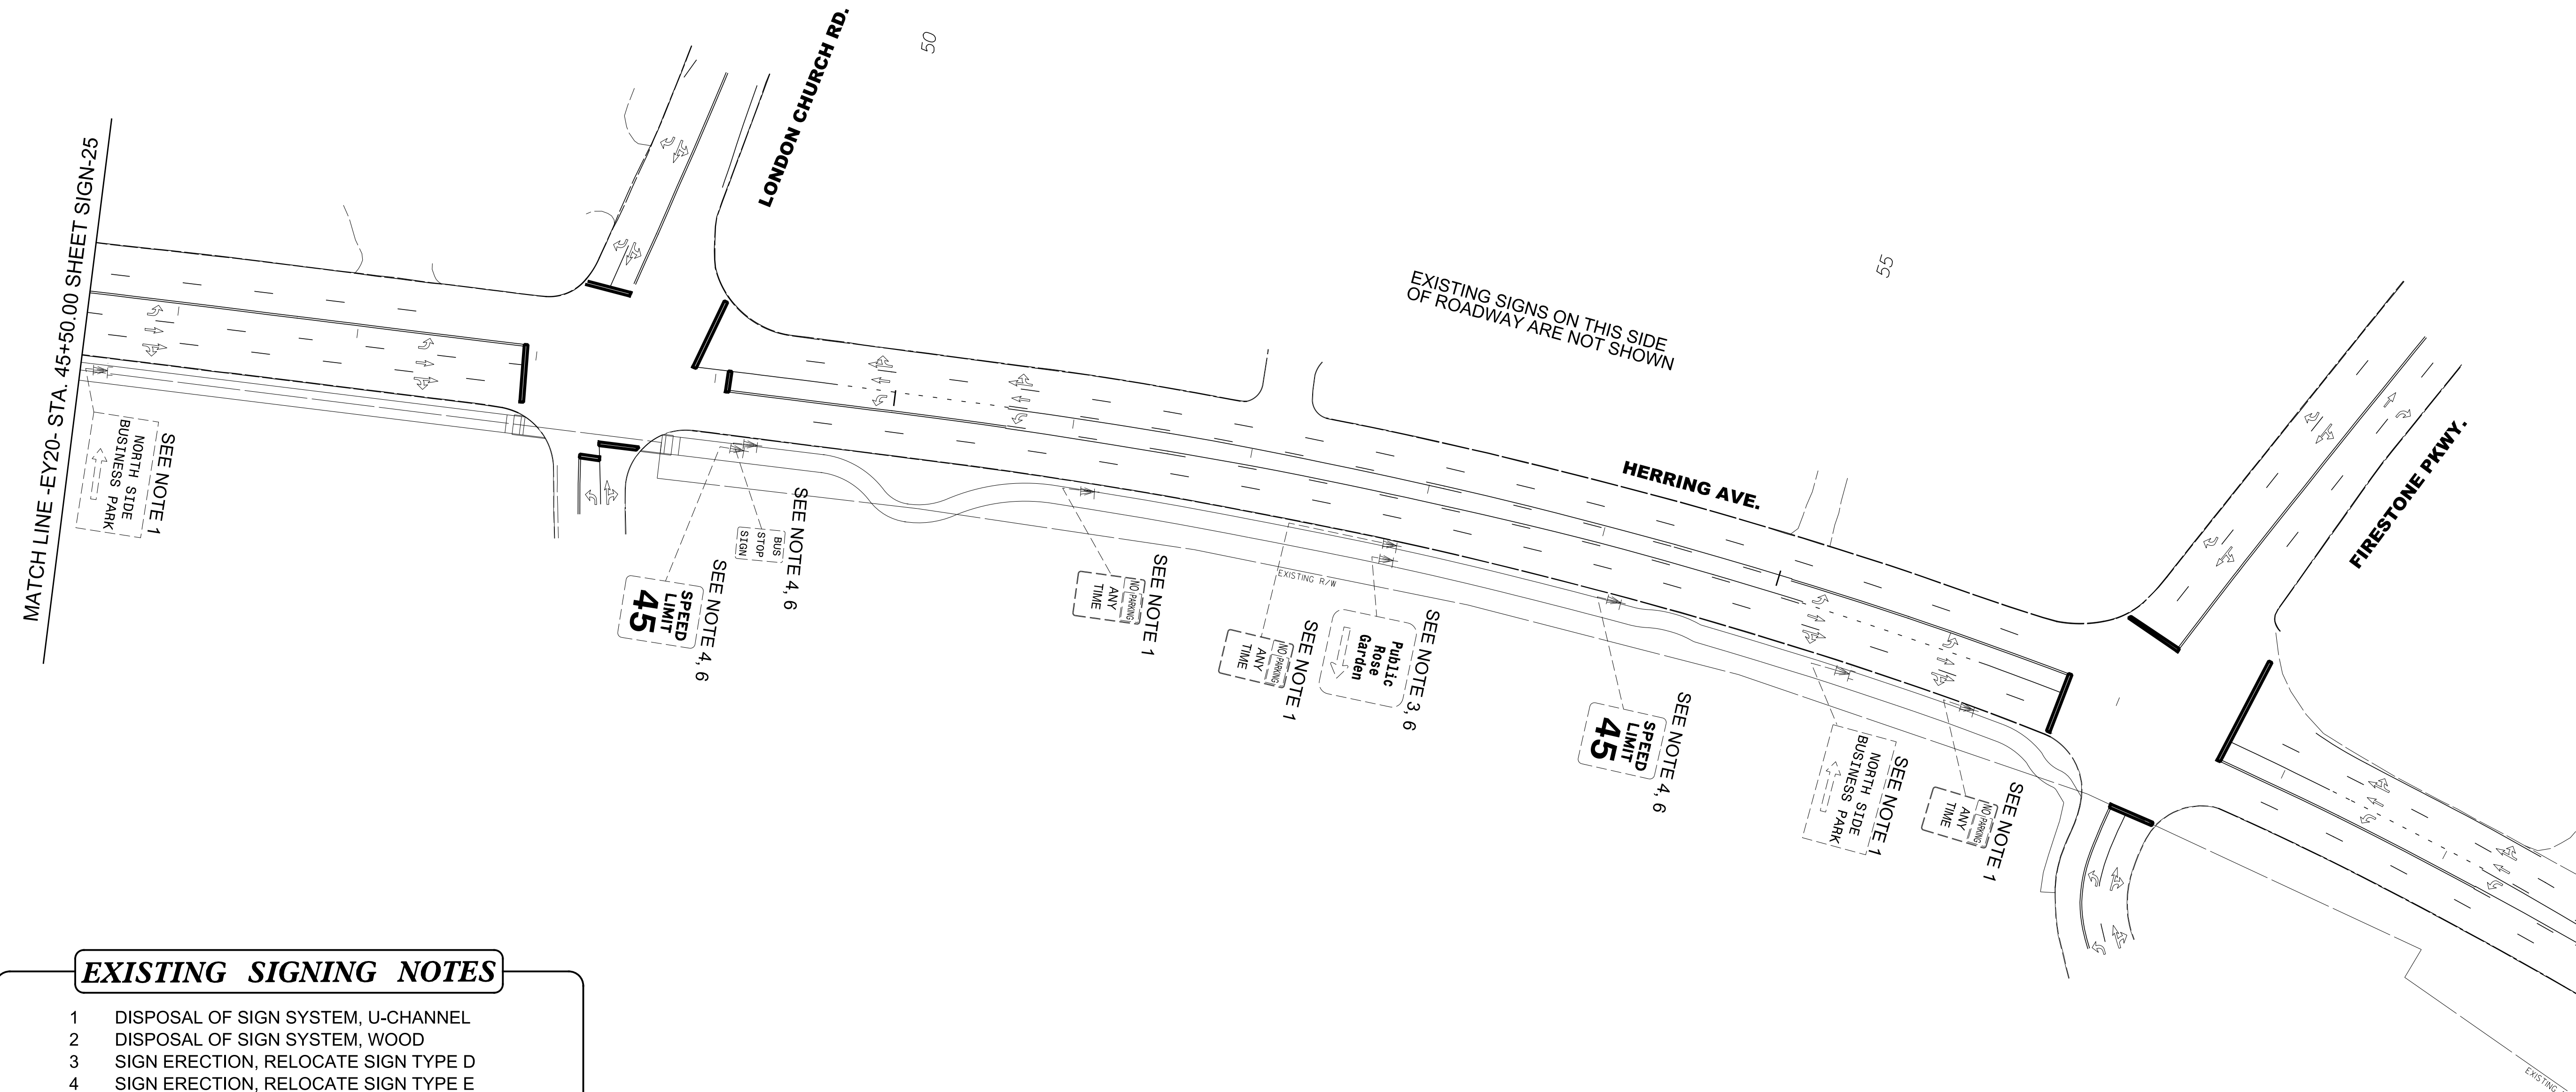

EXISTING SIGNING NOTES

- 1 DISPOSAL OF SIGN SYSTEM, U-CHANNEL
- 2 DISPOSAL OF SIGN SYSTEM, WOOD
- 3 SIGN ERECTION, RELOCATE SIGN TYPE D
- 4 SIGN ERECTION, RELOCATE SIGN TYPE E
- 5 SIGN ERECTION, RELOCATE SIGN TYPE F
- 6 DISPOSAL OF SUPPORT, U-CHANNEL
- 7 DISPOSAL OF SUPPORT, WOOD
- 8 DISPOSAL OF SIGN D, E, F

**EXISTING SIGNS
-EY20- STA. 45+50 TO 57+00**