


PROJECT REFERENCE NO.	SHEET NO.
U-5935	SIGN-28
DocuSigned by: George Karageorge <small>5307138E9C09446</small>	
7/12/2017	
DOCUMENT NOT CONSIDERED FINAL UNLESS ALL SIGNATURES COMPLETED	
Michael Baker INTERNATIONAL	

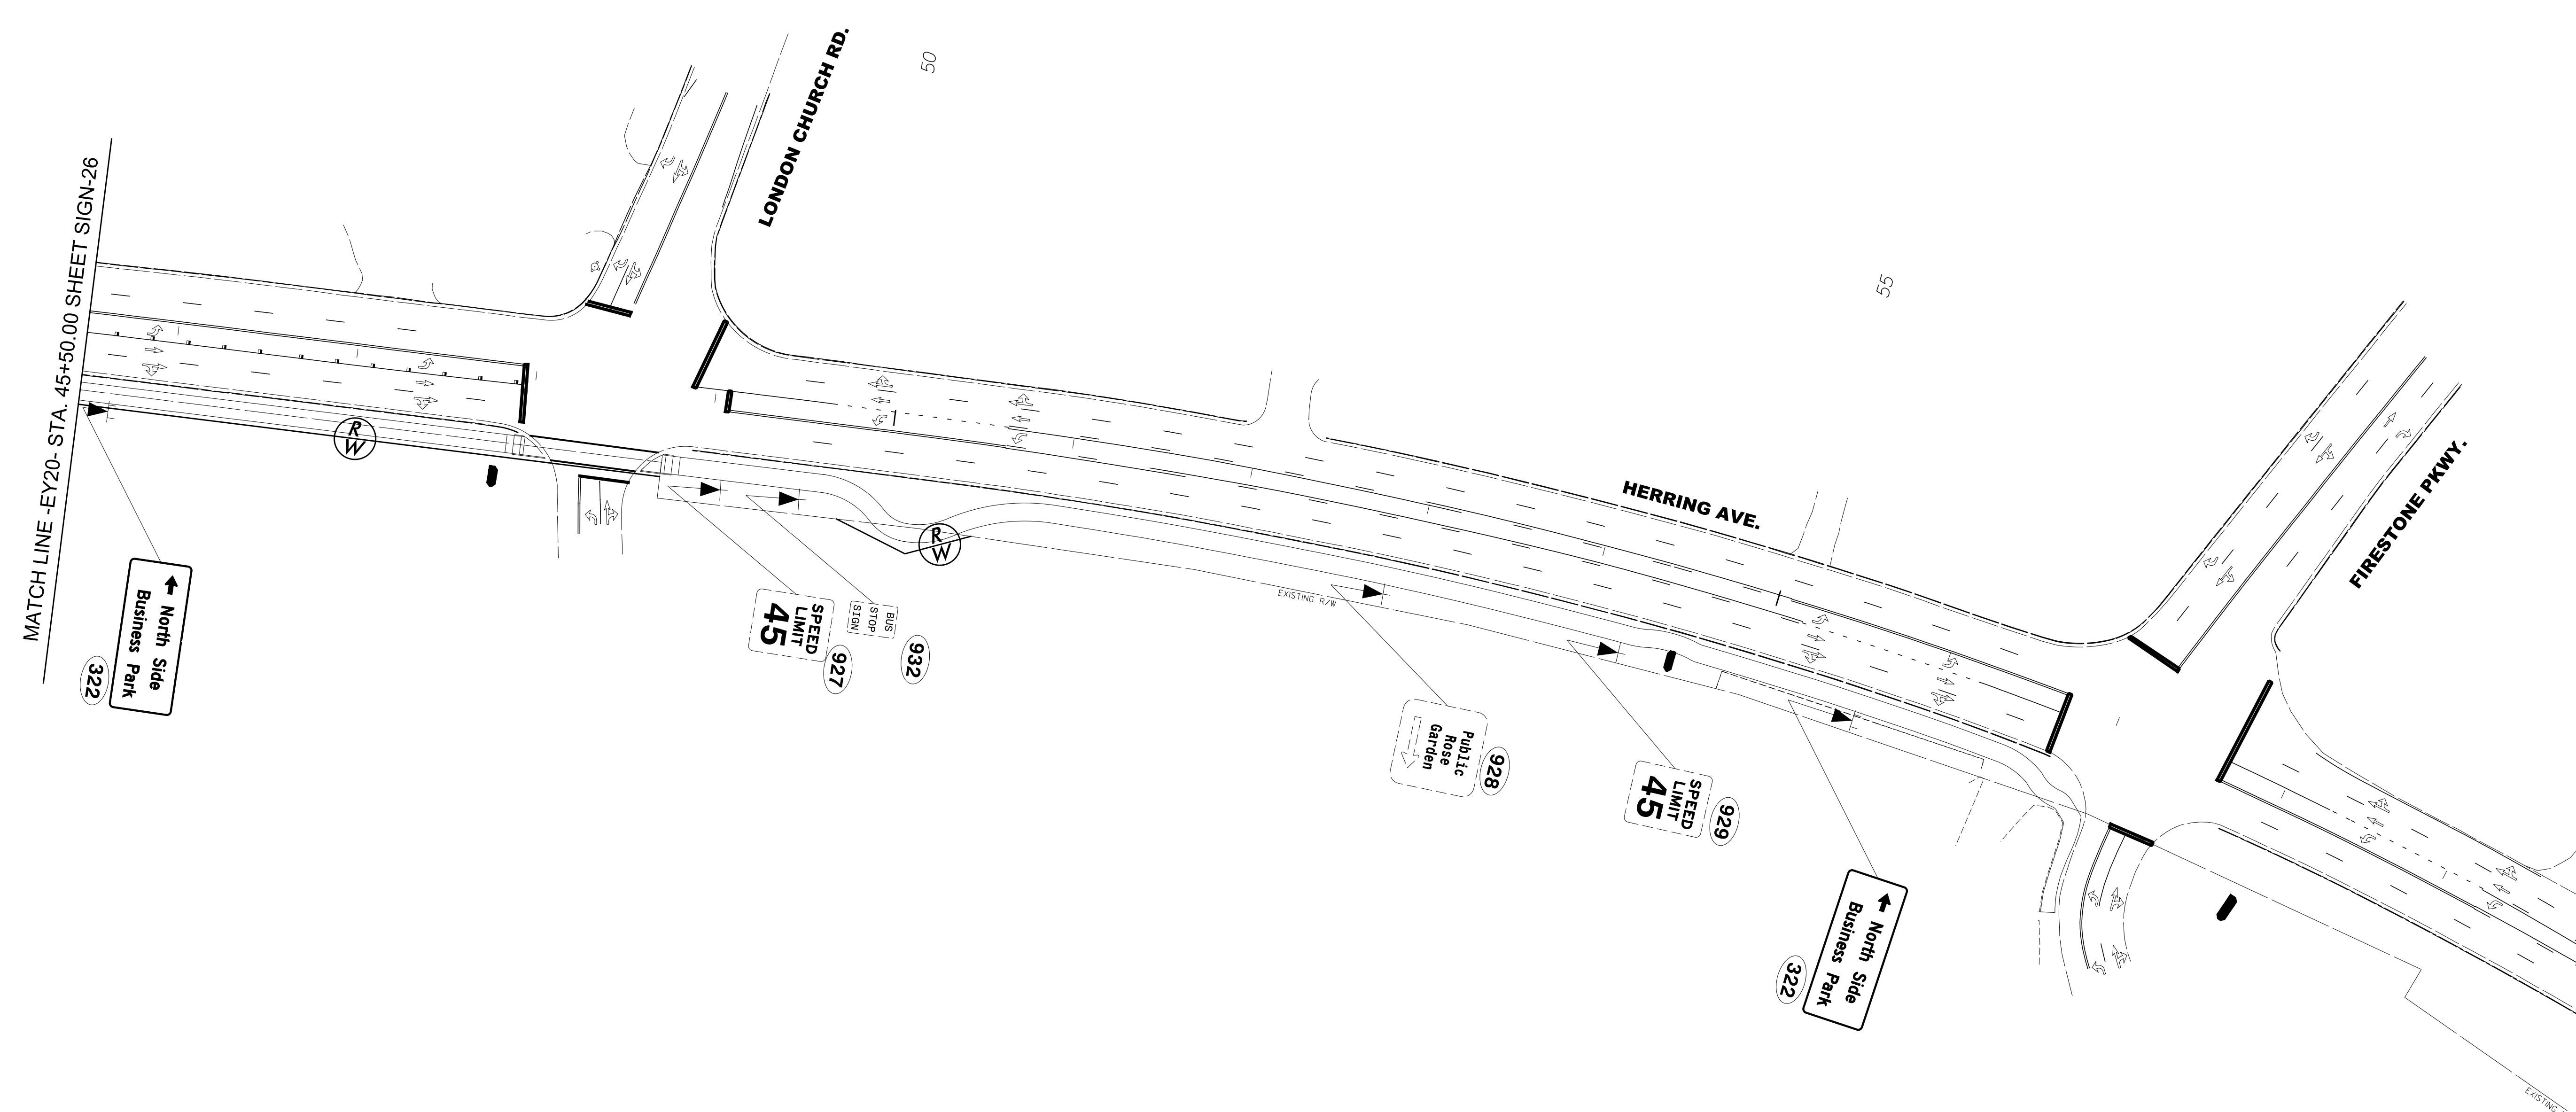

PROPOSED SIGNS
 -EY20- STA. 45+50 TO 57+00

7/10/2017
 R:\Tr\office\Signing\CADD\Signing Layout\ Plans\PLAN SHEETS\U-5935_SIGN-psn-28.dgn
 User:birgit.mackenzie